


\* 4' 4" wall will be changed to a 4' 5.25" \*

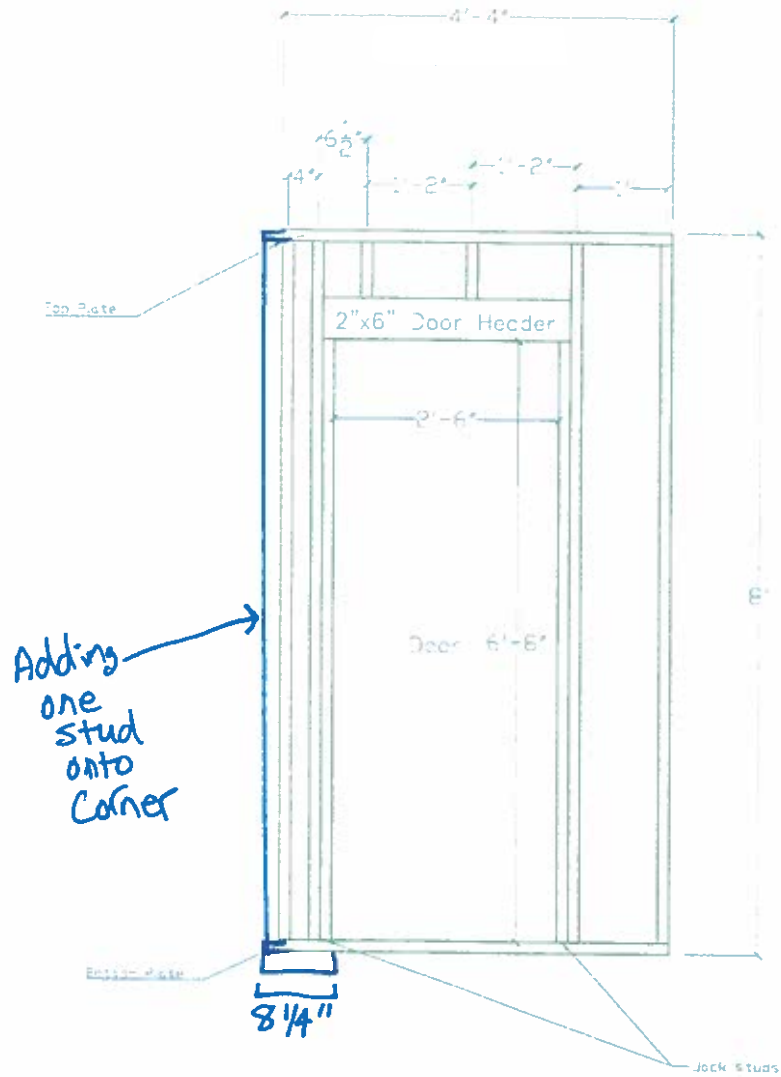

22 Concord St, Portland, ME 04103

ELEVATION B Stud layout 2x4  
Proposed new first floor half bath  
Northeast corner  
Color Mingle: 617-733-0288

Not to scale