


33'-6" LEASED



DUE TO PHOTOGRAPHIC DISTORTION, REPRESENTATION OF SIGN ON BUILDING IS ONLY APPROXIMATELY PROPORTIONATE. DO NOT SCALE DRAWING!  
FOREST AVE. ELEVATION

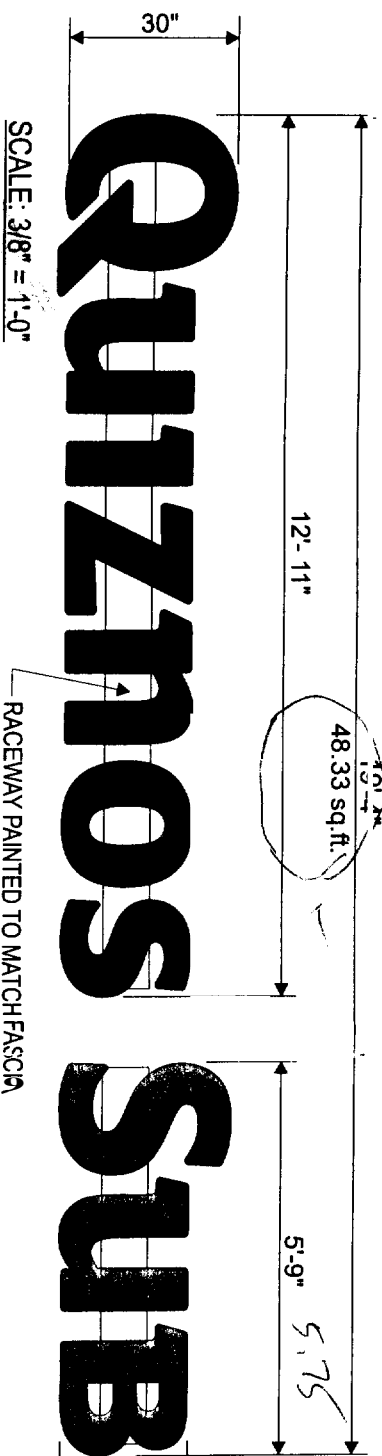

SCALE: 3/8" = 1'-0"

RACEWAY PAINTED TO MATCH FASCIA

# Quiznos SUB

INDIVIDUAL ILLUMINATED CHANNEL LETTERS ON RACEWAYS  
SEE DETAILS ON SPEC SHEET FOR PART NUMBER: QZ-CL-30-MCRW

NOV 1

MAIN ELEVATION SIGN-ALLOWANCE:  
1.5 SQ. FT. PER LINEAR FOOT OF FRONTAGE.  
(33.5 x 1.5) = 50.25 SQ. FT. OF SIGN AREA

Handwritten calculations:  
1.85  
22.25 ÷ 1.2 = 18.54  
2.5 x 19.33 = 48.33

SINCE 1917



MANDENVILLE SIGN  
*making your mark*

676 GEORGE WASHINGTON HIGHWAY  
LINCOLN, RI 02865-4255

401-334-9100 401-334-7799

www.mandevillesign.com

APPROVALS

Engineers

Adms

By

Estimating

Production

Quality Control

SV

REVISIONS

NO. BY DATE

1 XX XXXXXX 01/01/00

CLIENT  
**Quiznos SUB**

STOCK # **#6754**

726 FOREST AVE.,  
PORTLAND, ME

DATE 7/20/04

NOTE N-482b

SCALE NOTED



MANDENVILLE SIGN

676 GEORGE WASHINGTON HIGHWAY  
LINCOLN, RI 02865-4255

401-334-9100 401-334-7799

www.mandevillesign.com

APPROVALS

Engineering  
Sales  
Estimating  
Production  
Quality Control

BY

BY

BY

BY

BY

BY

BY

BY

BY

BY

BY

BY

BY

BY

BY


BY

BY


BY

BY

EXISTING SIGN CABINET & POLE  
TO BE PAINTED BLACK BY OTHERS

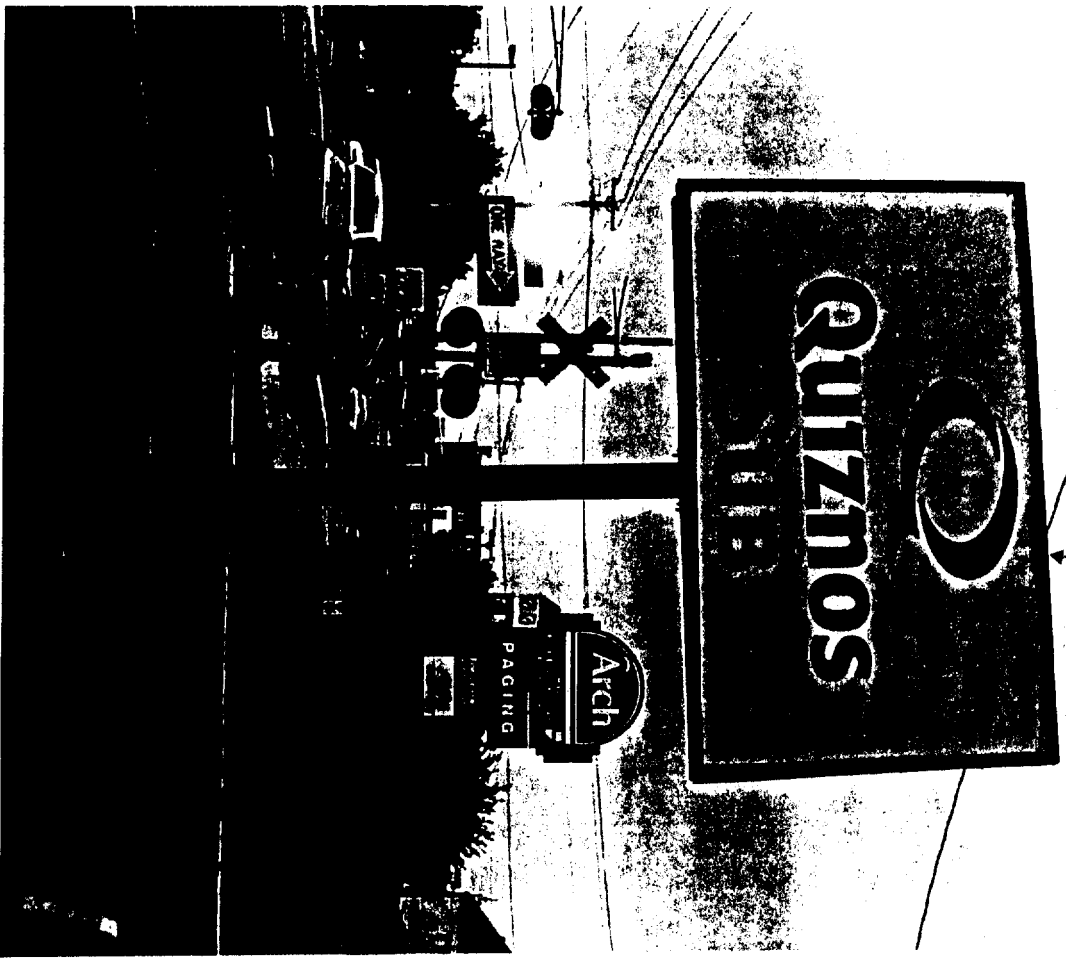

PLYON SIGN ELEVATION - APPROX. SCALE: 1/4" = 1'-0"

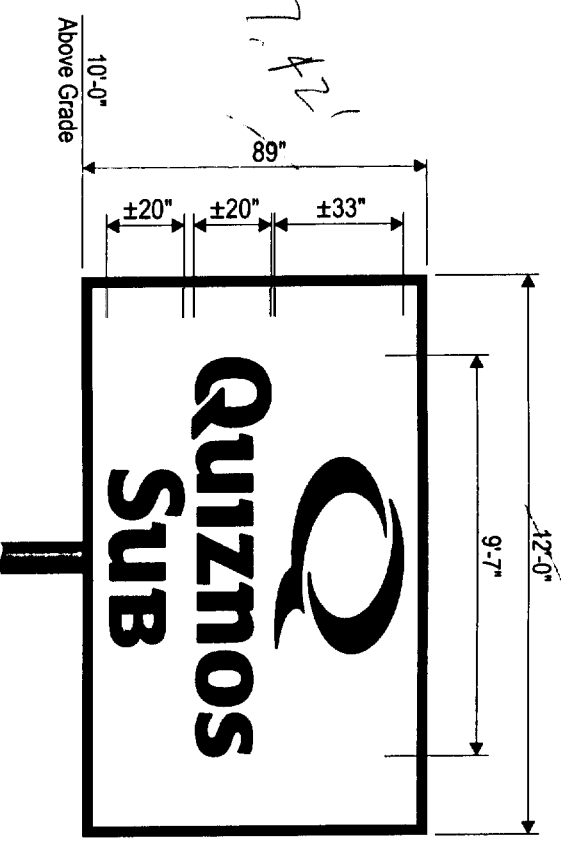

PLYON SIGN ELEVATION. 1/4" = 1'-0"

PROVIDE FACES FOR EXISTING D/F PYLON SIGN (2 REQ'D)

- WHITE SOLAR GRADE 3/16" LEXAN FACES
- APPLIED FIRST SURFACE TRANSLUCENT VINYL GRAPHICS:  
3M VT 11399 GREEN "QUIZNOS" & RIGHT SIDE OF "Q" LOGO  
3M VT 11398 RED "SUB" & LEFT SIDE OF "Q" LOGO
- EXISTING SIGN CABINET & POLE TO BE PAINTED BLACK BY OTHER

$7.42' \times 2.67' = 19.81'$

*2 1/2 feet across  
Bottom  
measure  
red sub  
mark*

*7' 2 1/4"*

*12' 1 1/2"*

NOV 1 200

CLIENT  
**Quiznos SUB**

TORF NUMBER  
**#675A**

LOCATION  
**726 FOREST AVE.,  
PORTLAND, ME**

PROJECT MANAGER  
**WD 7/20/04**

CHECKED BY  
**N-482a**

DATE  
**NOTED**

*revisions  
existing  
possibly non conforming  
check today's  
for 4' across*