

#	DATE	DESCRIPTION
1	10/03/08	CHANGED ROOF FRAMING

CURRENT REVISION


726 FOREST AVE.
BUILDING REMODEL

PORTLAND

MAINE

Macleod Structural Engineers, P.A.
404 Main Street
Gorham, Maine 04038
Phone: (207) 839-0980
Fax: (207) 839-0982

Copyright © 2008 Macleod Structural Engineers, P.A.
Reproduction of This Document Without The Written Consent of
Macleod Structural Engineers, P.A. is Prohibited.

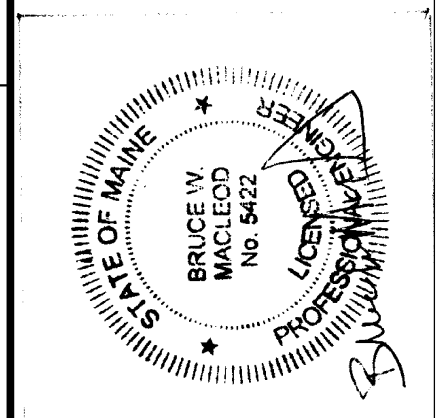





THIS DRAWING IS ISSUED
SCHEDULED FOR PERMIT
DATE: 7/11/08

ME License 05422 MA License 45530
NJ License 23651 RI License 07910
NY License 81302 NJ License 0546302

DRN BY: BNN/MDM
CHKD BY: PWM
DATE: 7/9/08
SCALE: AS NOTED
PROJ. NO: 2008-203

SHEET TITLE:
SECTIONS

S2 OF 3

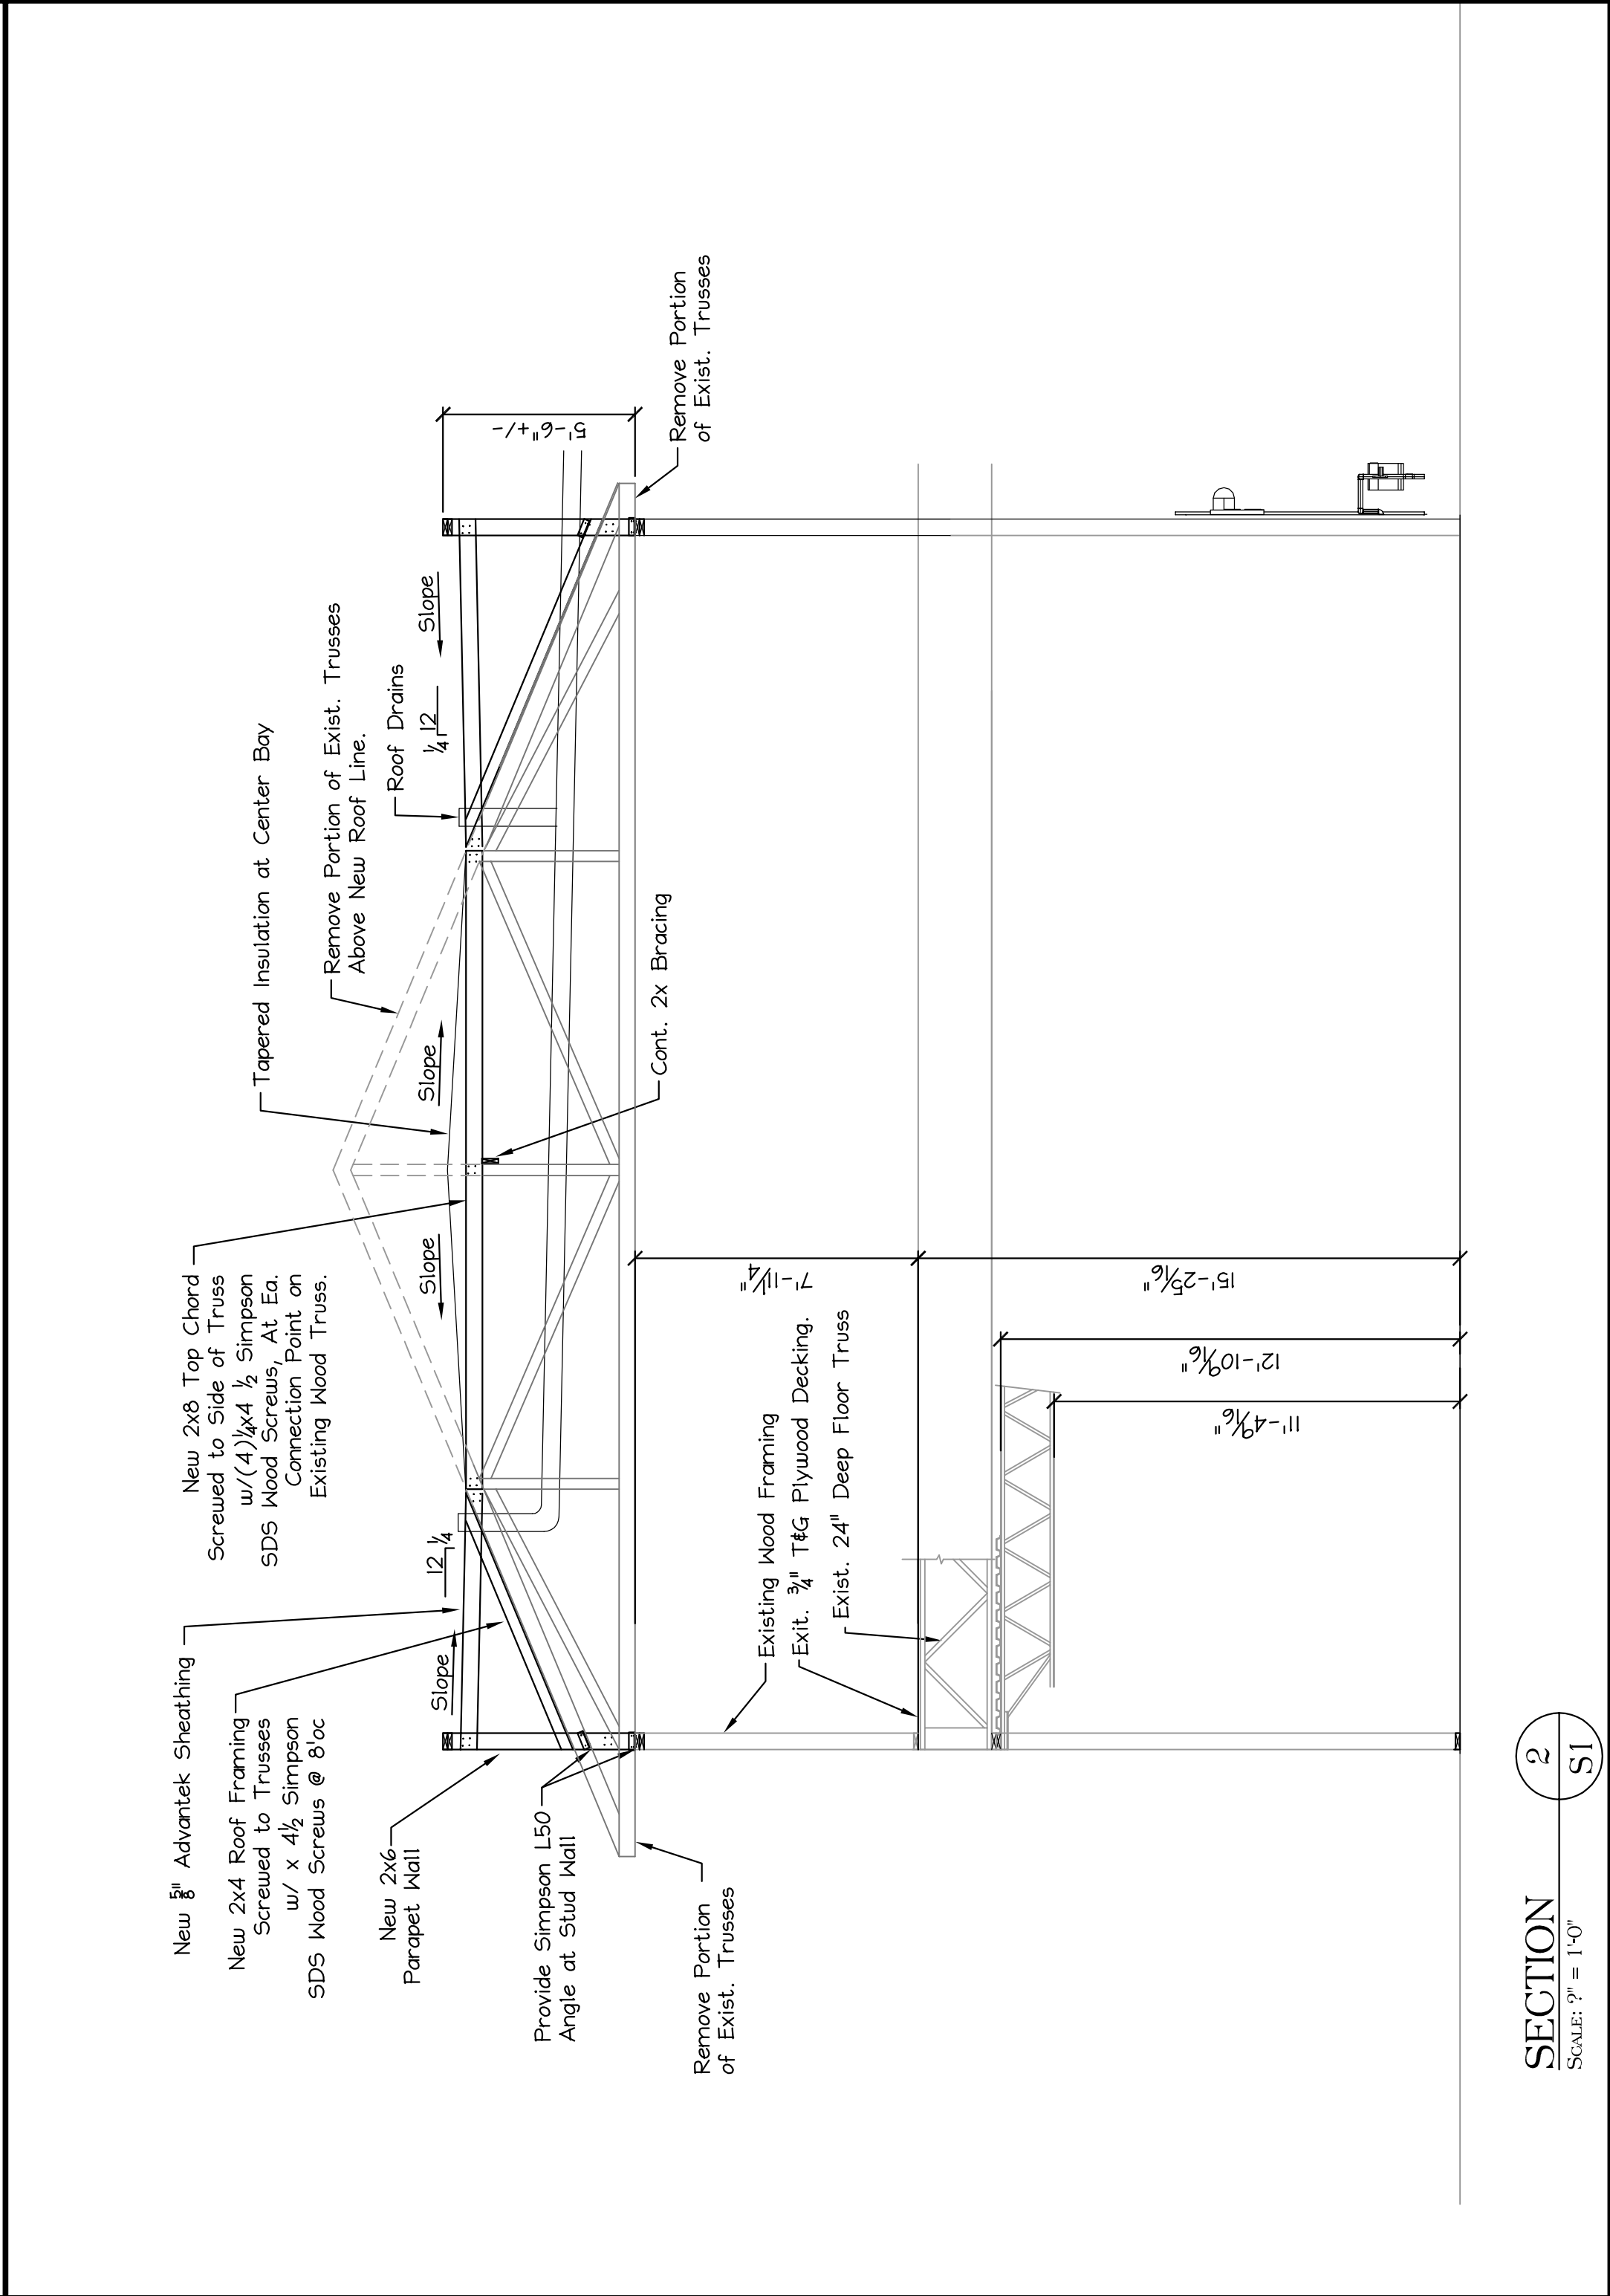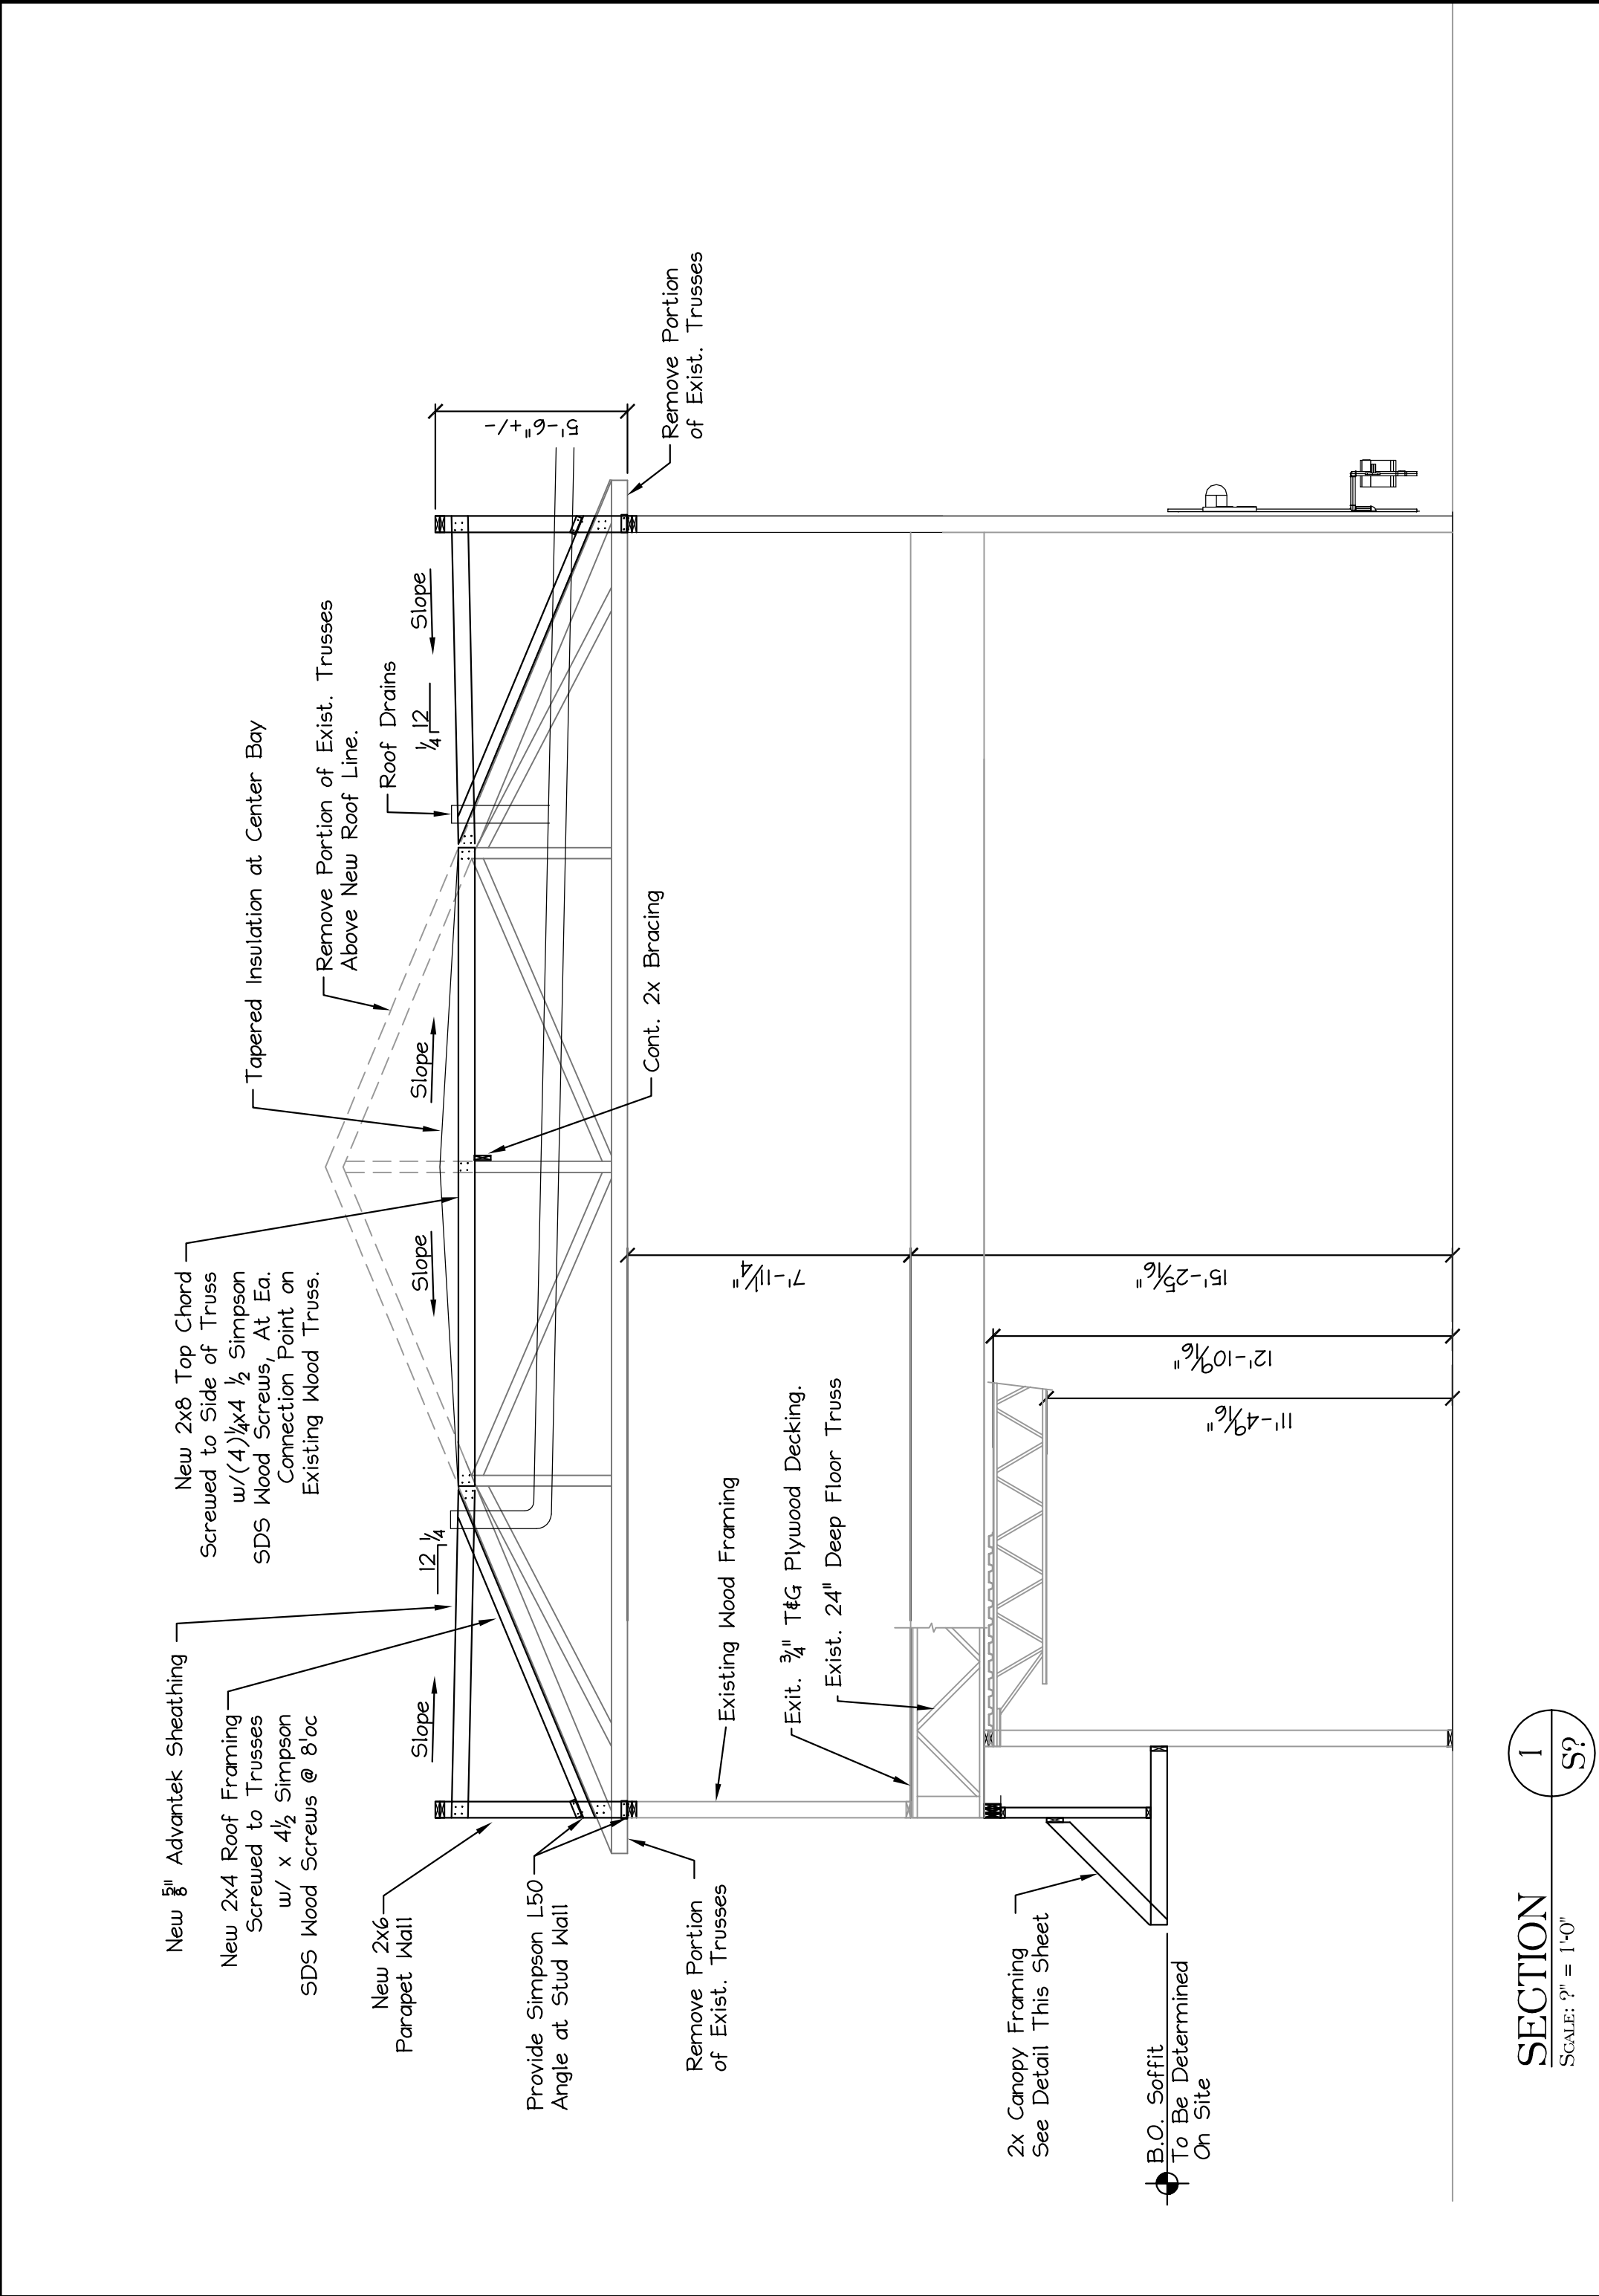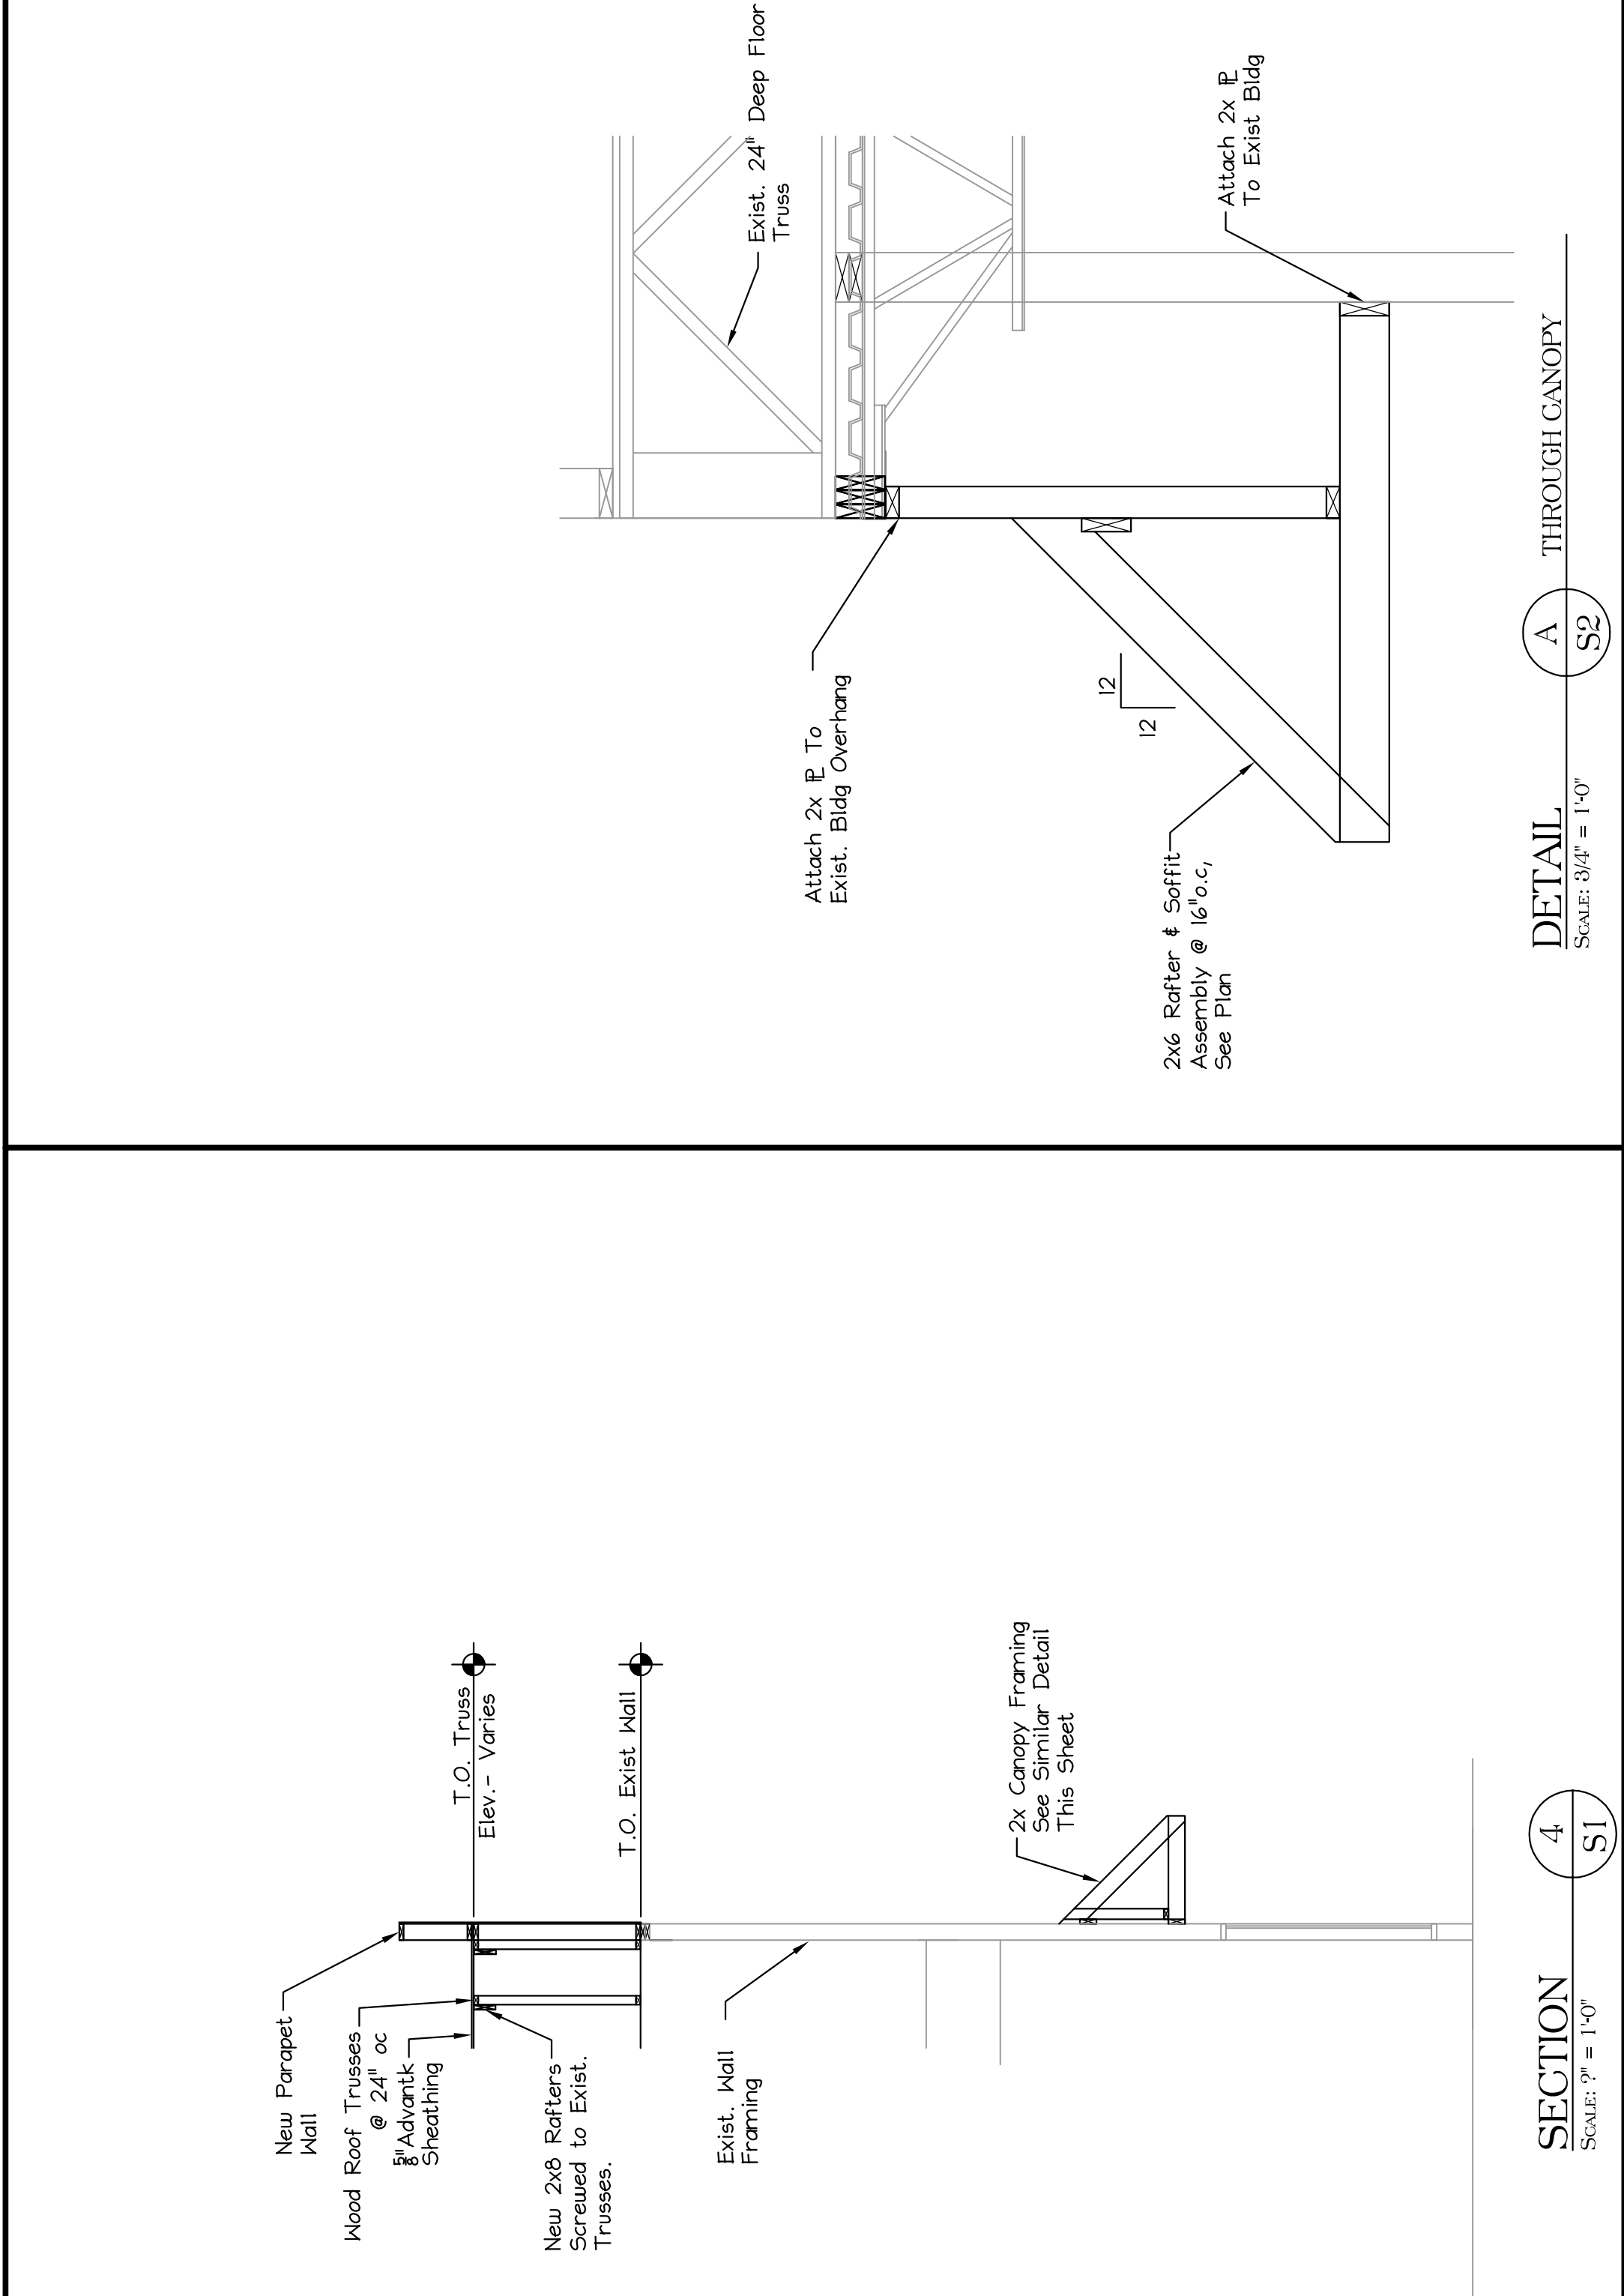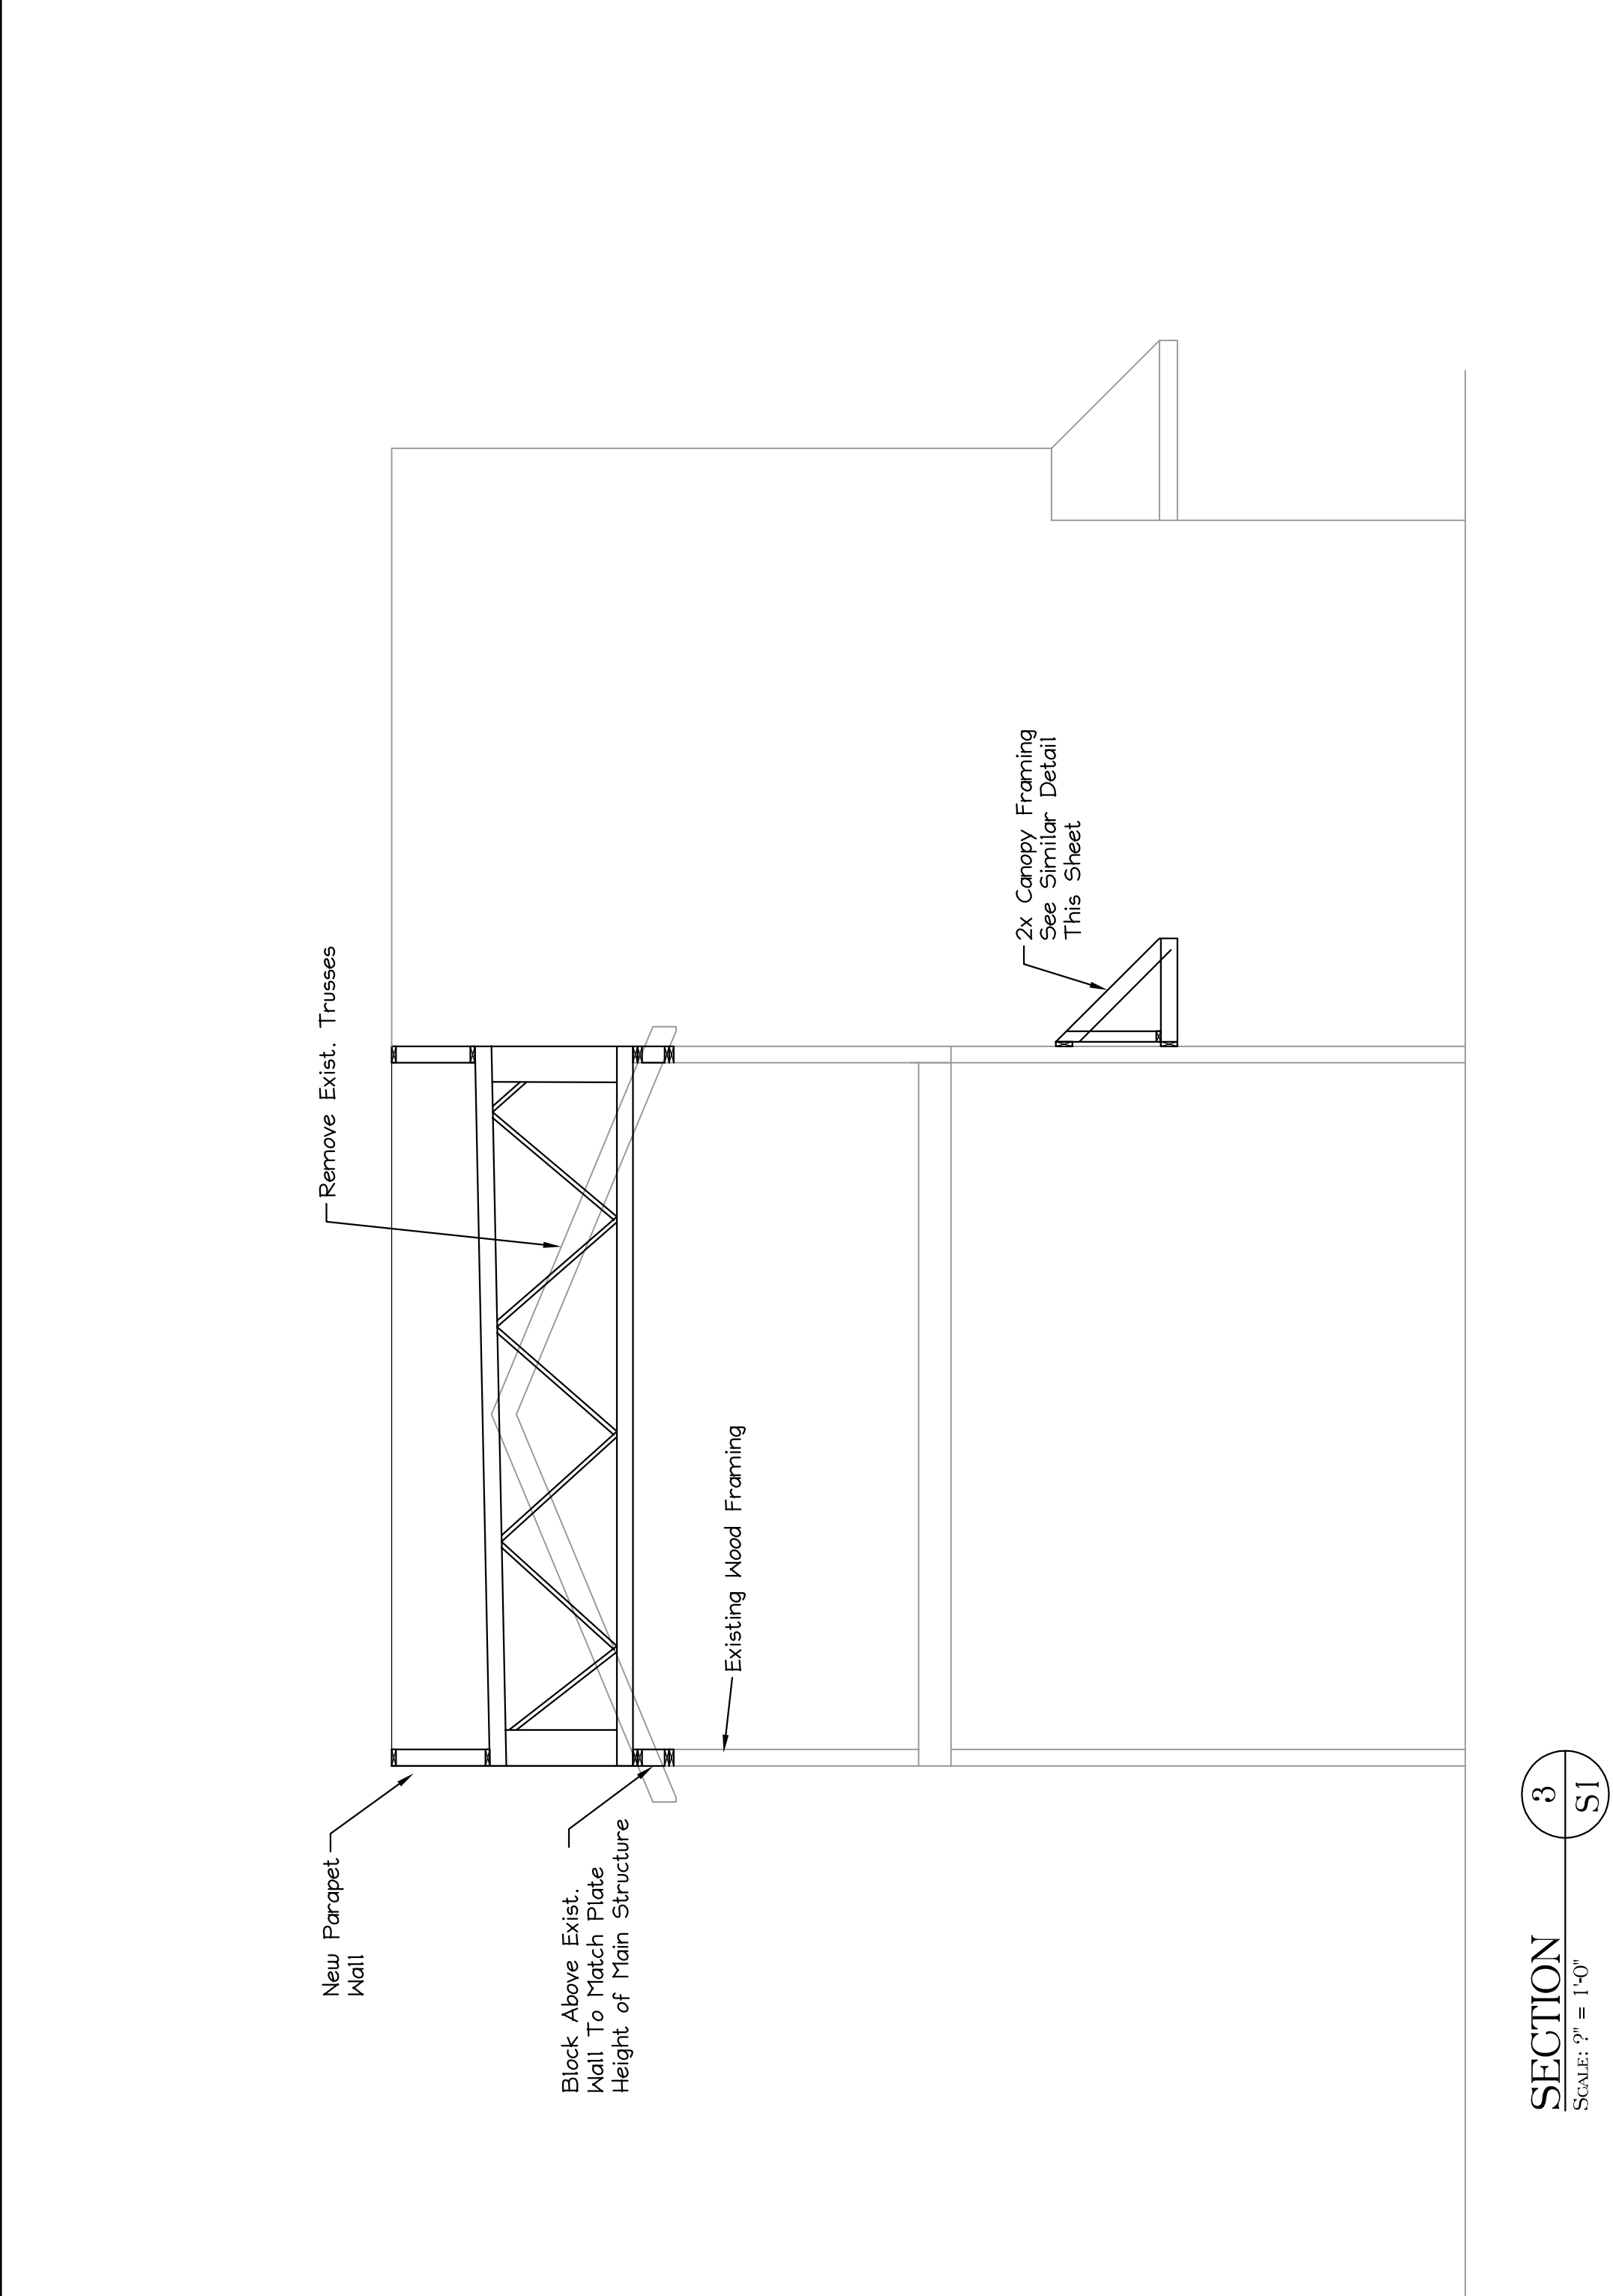

CHANGED ROOF FRAMING

726 FOREST AVE.
BUILDING REMODEL

Macleod Structural Engineers, P.A.
404 Main Street
Gorham, Maine 04038
Phone: (207) 839-0980
Fax: (207) 839-0982



THIS DRAWING IS ISSUED
SCHEDULED FOR PERMIT
DATE: 7/11/08

DRN BY: BNN/MDM
CHKD BY: PWM
DATE: 7/9/08
SCALE: AS NOTED
PROJ. NO: 2008-203

SHEET TITLE:
SECTIONS

S2 OF 3