

SQUARE FOOTAGE
 GROSS SQUARE FOOTAGE OF THE FIRST FLOOR IS 8,900 SF +/-.

UNIT SQUARE FOOTAGES

UNIT 101 - 490 SF, 0 BEDROOM
UNIT 102 - 278 SF, 0 BEDROOM
UNIT 103 - 369 SF, 0 BEDROOM
UNIT 104 - 507 SF + 226 SF LOFT = 733 SF, 0 BEDROOM
UNIT 105 - 481 SF + 126 SF LOFT = 607 SF, 0 BEDROOM
UNIT 106 - 351 SF + 176 SF LOFT = 527 SF, 0 BEDROOM
UNIT 107 - 344 SF + 178 SF LOFT = 522 SF, 0 BEDROOM
UNIT 108 - 390 SF + 165 SF LOFT = 555 SF, 0 BEDROOM
UNIT 109 - 426 SF, 1 BEDROOM
UNIT 110 - 392 SF, 1 BEDROOM
UNIT 111 - 305 SF, 0 BEDROOM
UNIT 112 - 333 SF, 0 BEDROOM, ADA COMPLIANT
UNIT 113 - 507 SF, 1 BEDROOM, ADA COMPLIANT
UNIT 114 - 479 SF, 1 BEDROOM
UNIT 115 - 484 SF, 1 BEDROOM

TOTAL UNIT SQUARE FOOTAGE = 6,847 SF

LEGEND


NEW WALL

EXISTING WALL

KEYED NOTES

① NEW WINDOW

② BEAM

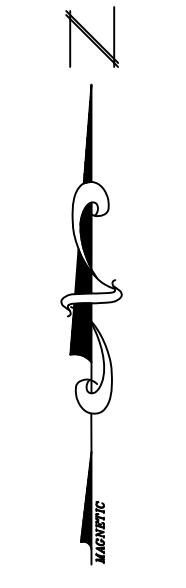

	SHALOM HOUSE, INC. 106 Gilman Street Portland, Maine 04102	Owner
	SHIELDS ARCHITECTURE CUMBERLAND, MAINE (207) 776-8926	Architect
Date: 6/10/15	Scale: 1/4" = 1'-0"	Project:
	CLARK MEMORIAL UNITED METHODIST CHURCH PLEASANT AVENUE PORTLAND, MAINE	
Drawing:	FIRST FLOOR PLAN - PROPOSED	
	A-3	