



LEGEND
 FLOOR, ROOF, CEILING TYPE
 (SEE DRAWING A-13 FOR DETAILS.)
 WALL TYPE
 (SEE DRAWING A-13 FOR DETAILS.)

- ⊙
- ⊙

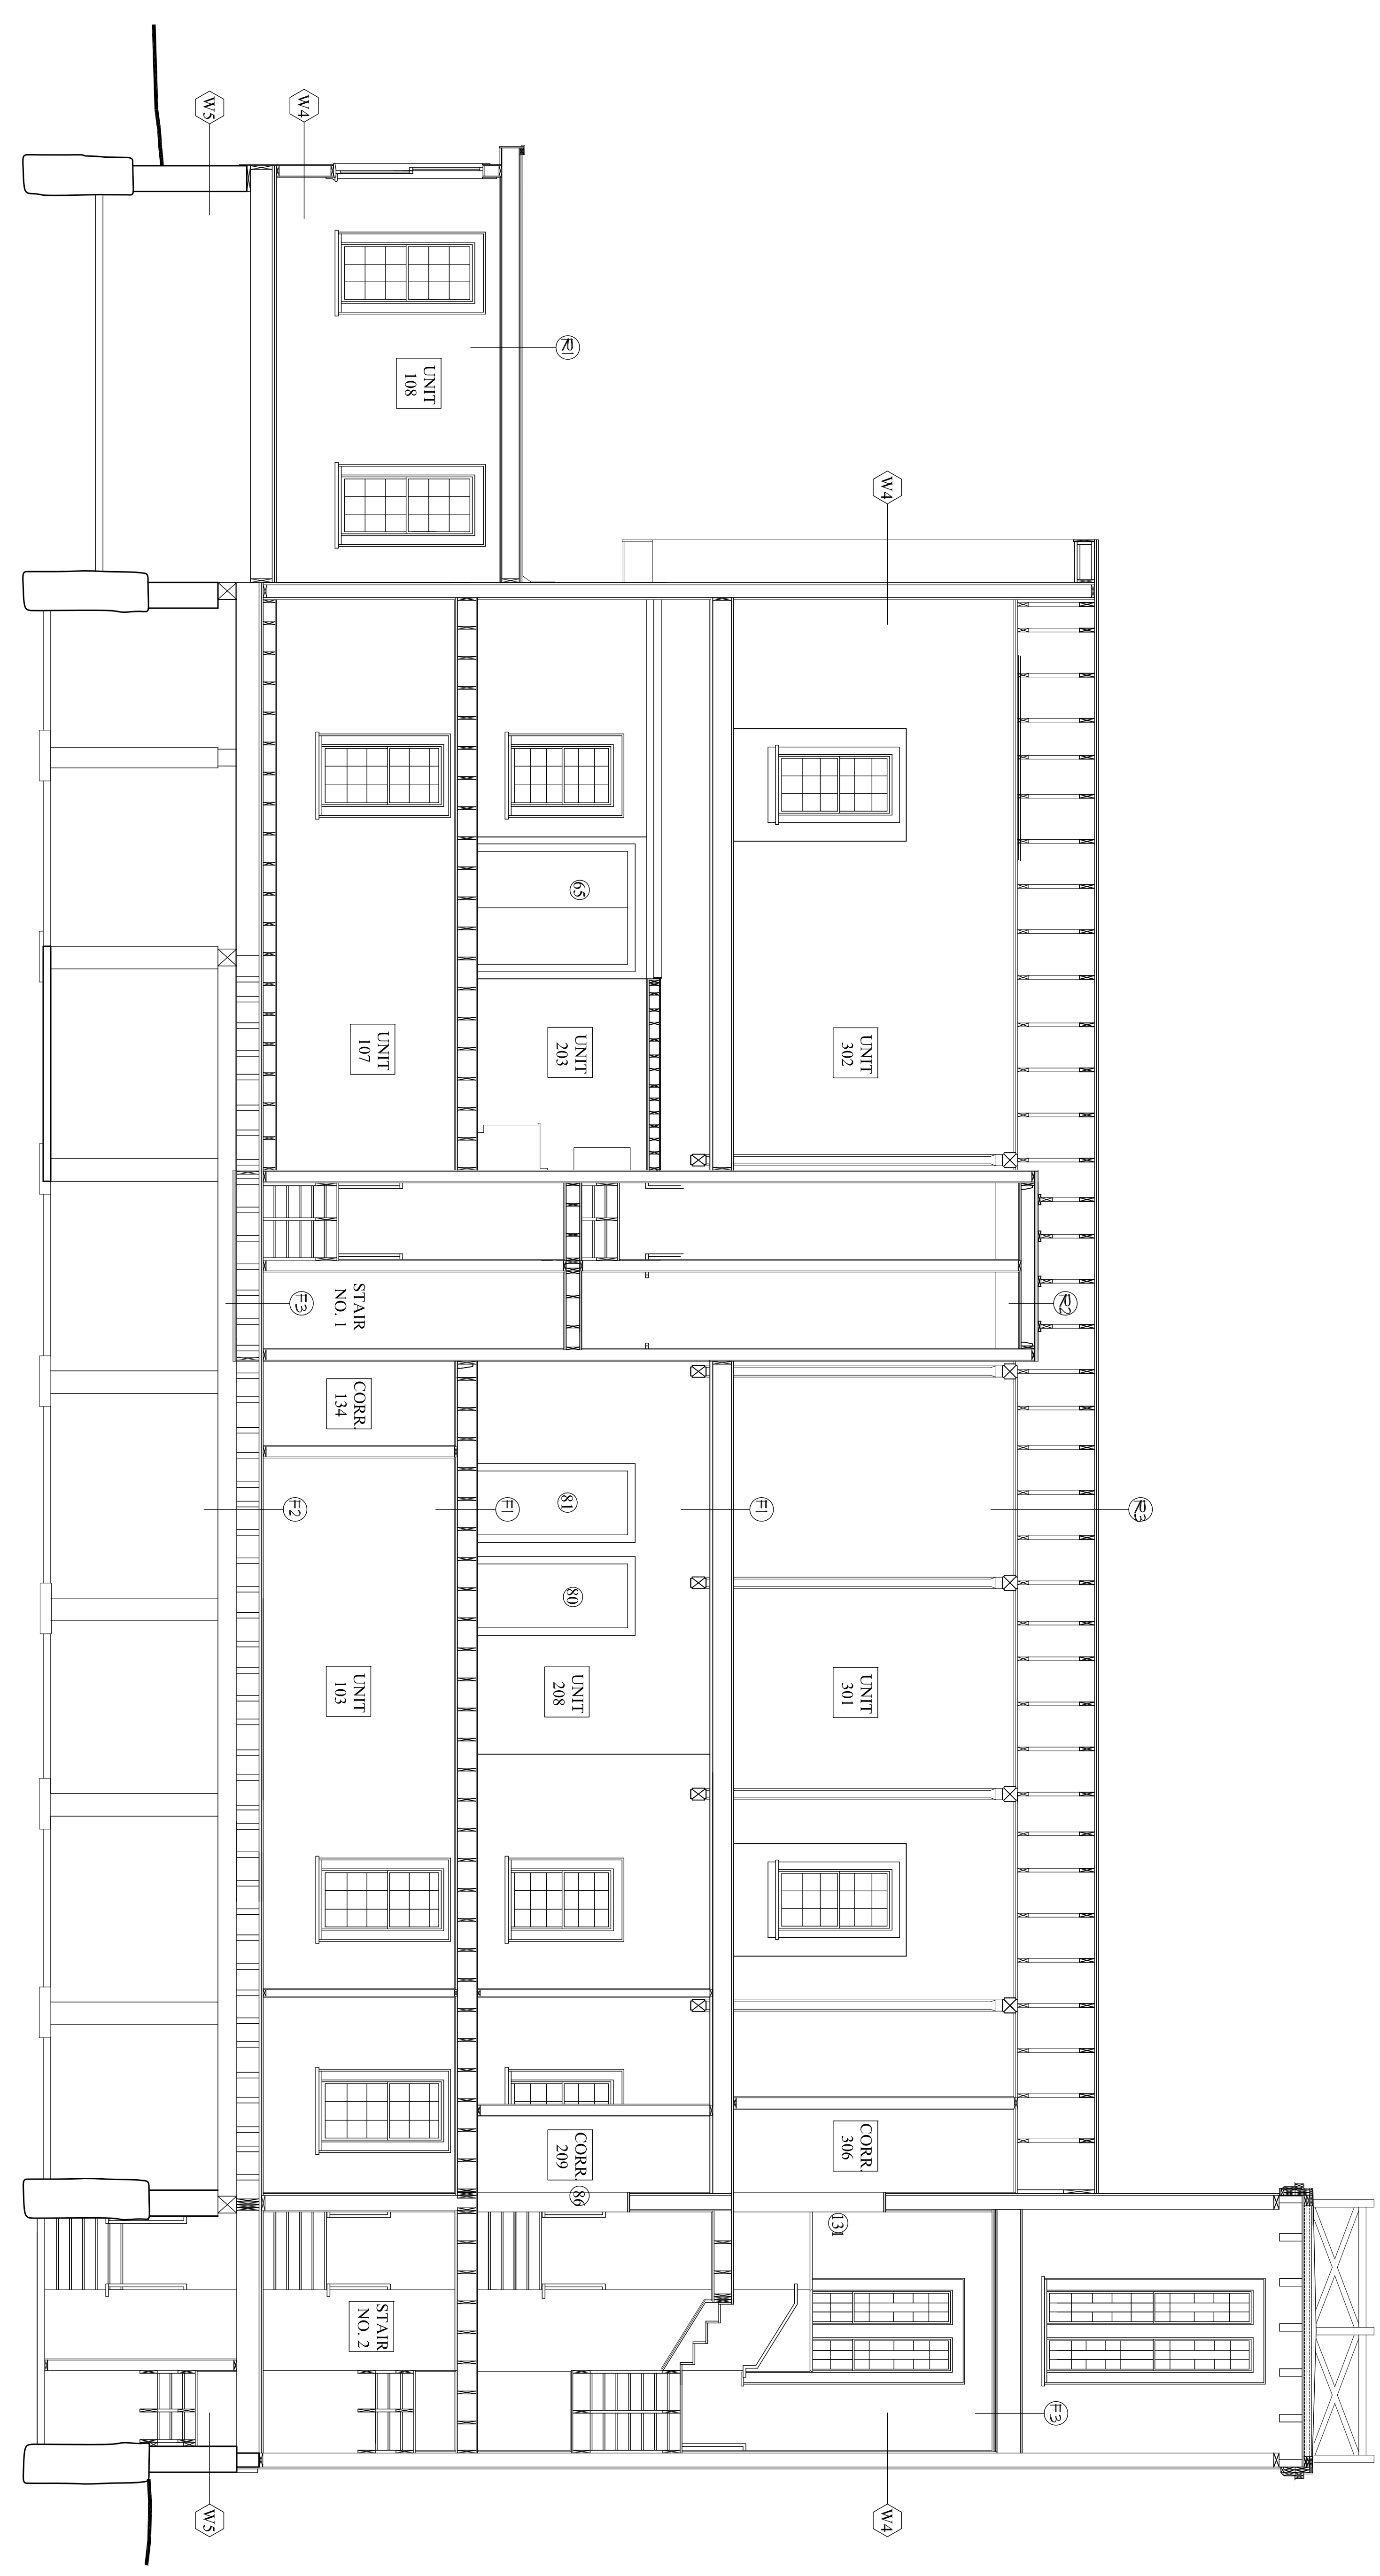

1 BUILDING SECTION
 1/4" = 1'-0"

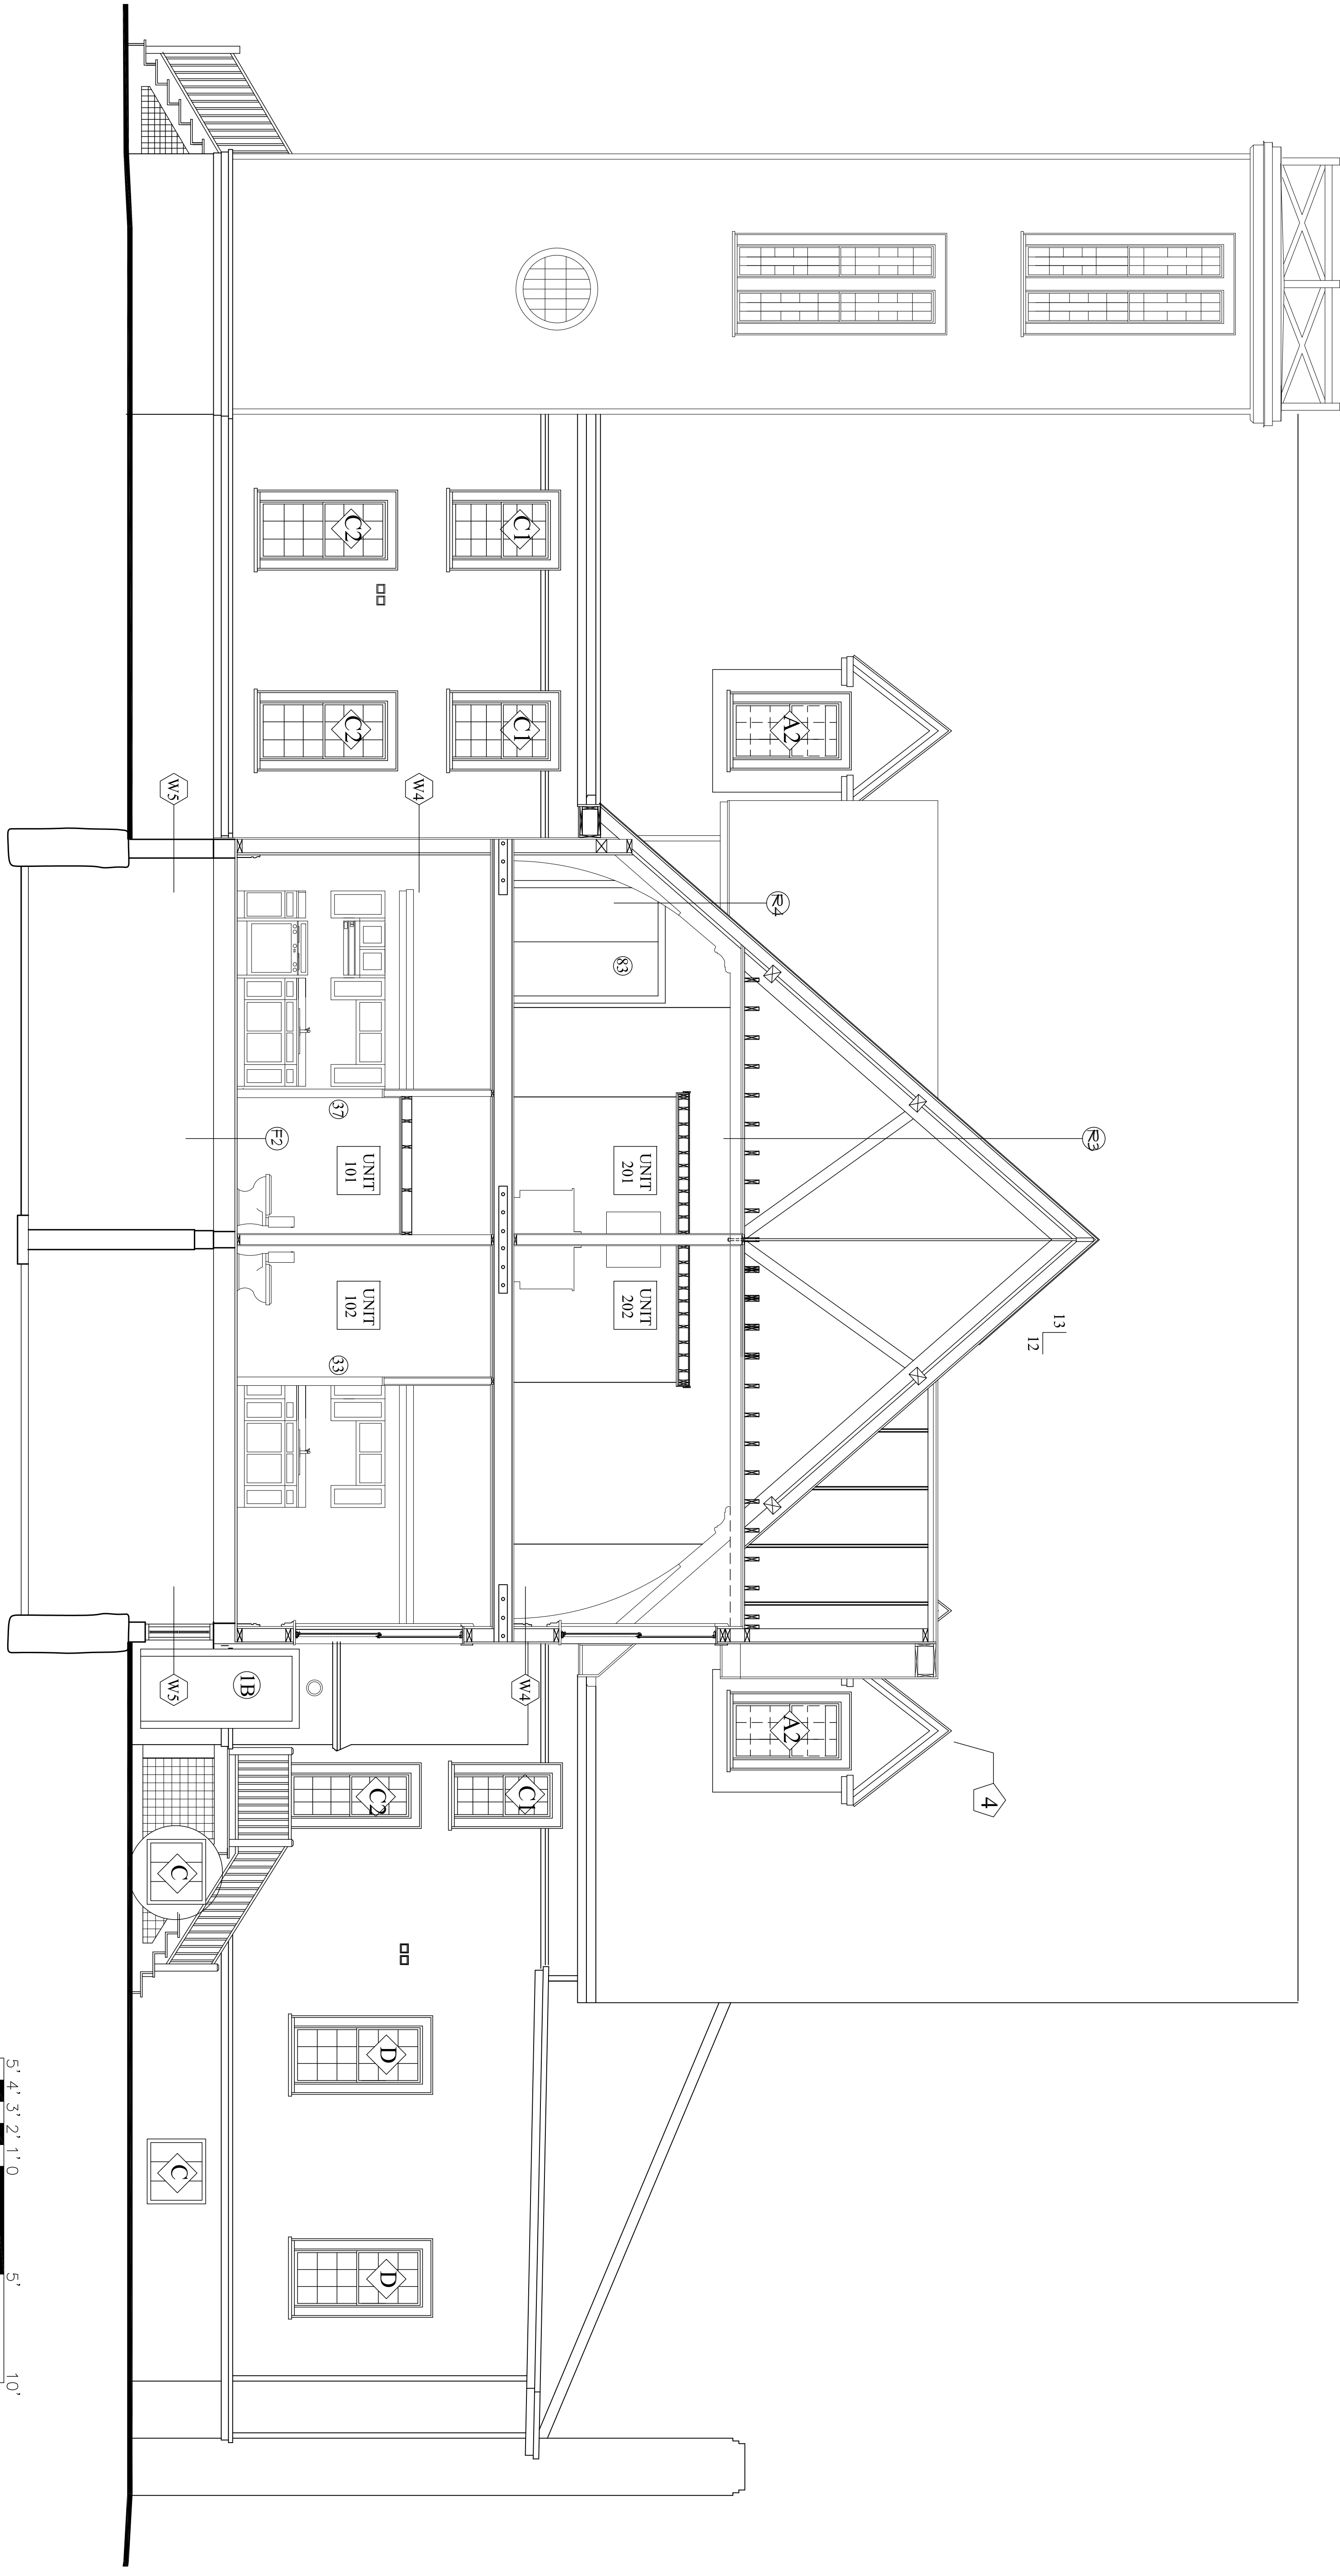

2 BUILDING SECTION
 1/4" = 1'-0"

