

38'-4"

23'-5"

47'-4"

38'-0"

37'-0"


34'-2"

38'-0"

37'-0"

38'-0"

1'-11"

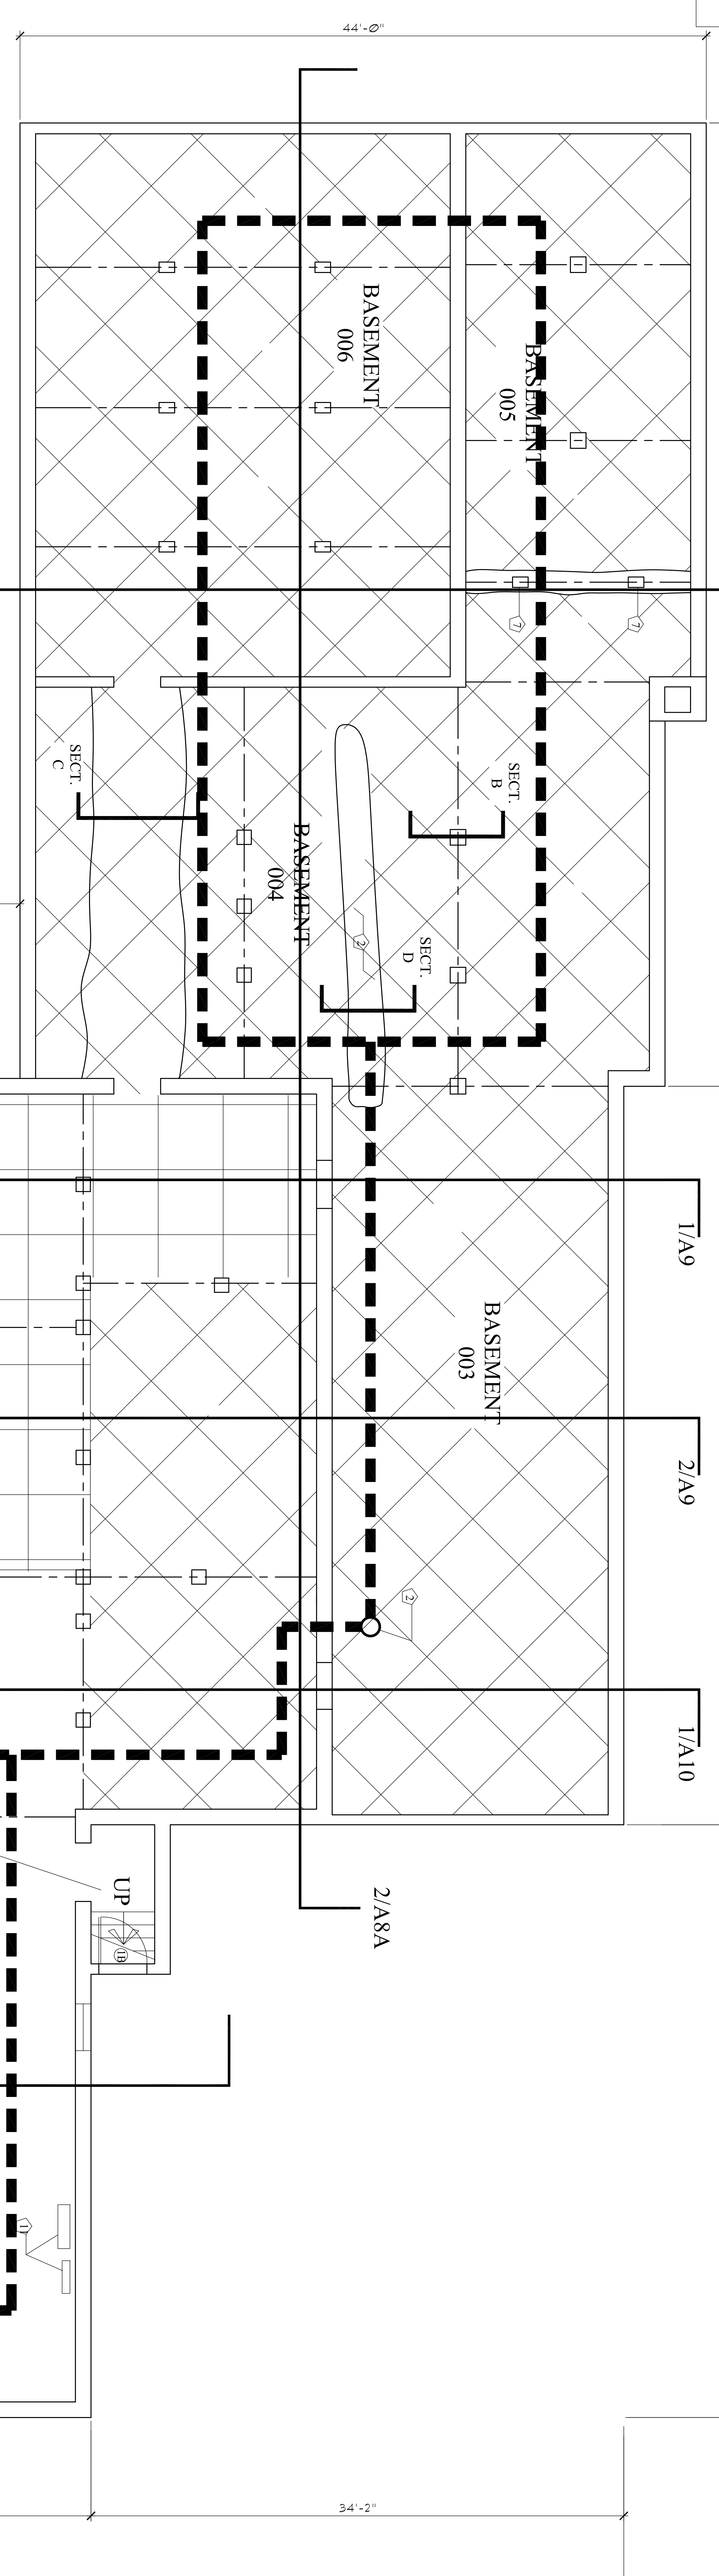


LEGEND

CROSS HATCHED AREA INDICATES AREA OF NEW 2" THICK CONCRETE FLOOR W/VAPOR BARRIER.

SQUARE HATCHED AREA INDICATES AREA OF EXISTING CONCRETE FLOOR.

BRICK COLUMN.

RADON EVACUATION / HERMETIC DRAIN SYSTEM.

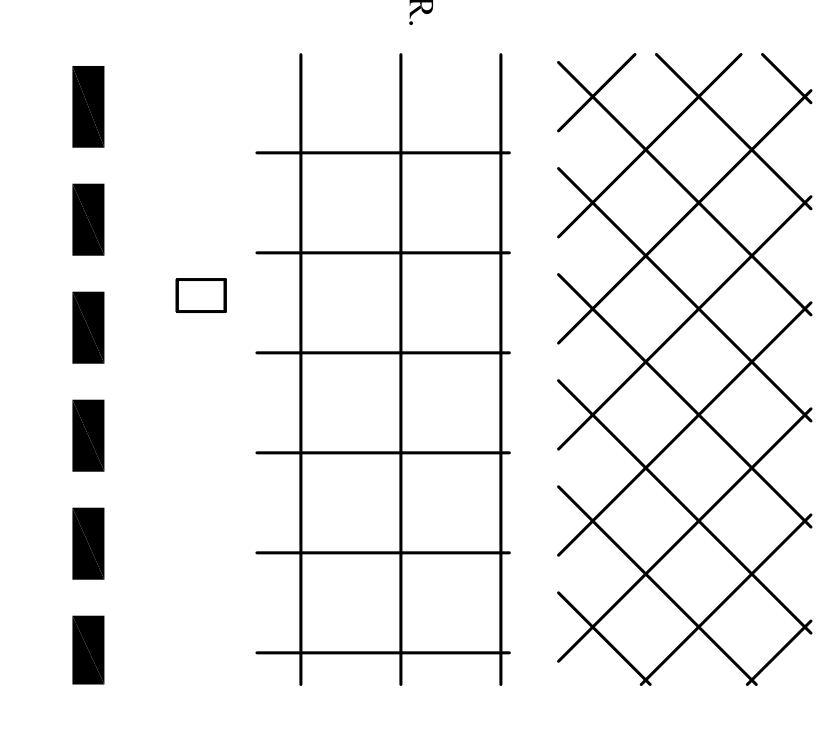


KEYED NOTES

- 1) SUMP.
- 2) RADON VENT - UP, MECHANICAL FAN ASSISTED.
- 3) NOT USED.
- 4) NOT USED.
- 5) NOT USED.
- 6) NEW WATER LINE - COORDINATE WITH MECHANICAL SUB-CONTRACTOR.
- 7) EXISTING WOOD POST - REB, AGE PER DRAWINGS S-I FIRST FLOOR FRAMING PLAN.
- 8) NEW SPRINKLER LINE - COORDINATE WITH SPRINKLER SUB-CONTRACTOR.
- 9) APPROXIMATE LOCATION OF GAS FIRED BOILER & HOT WATER TANK - COORDINATE WITH MECHANICAL SUB-CONTRACTOR.
- 10) APPROXIMATE LOCATION OF SPRINKLER RISER - COORDINATE WITH SPRINKLER SUB-CONTRACTOR.
- 11) ELECTRICAL SERVICE PANELS - COORDINATE WITH ELECTRICAL SUB-CONTRACTOR.
- 12) NOT USED.
- 13) DOMESTIC WATER SERVICE ENTRANCE METER - COORDINATE WITH MECHANICAL SUB-CONTRACTOR.
- 14) SAWHUB CUT-OUT - COORDINATE WITH MECHANICAL SUB-CONTRACTOR.
- 15) GAS LINE - COORDINATE WITH MECHANICAL SUB-CONTRACTOR.
- 16) 2" THICK CONCRETE SLAB W/VAPOR BARRIER.
- 17) INFILL.
- 18) UNDISTURBED SOIL.
- 19) 8" THICK CMU WALL.
- 20) EXISTING BRICK COLUMN - VARIES IN SIZE (TYPICAL).
- 21) EXISTING STONE FOOTING - VARIES IN SIZE (TYPICAL).
- 22) EXISTING CONCRETE FOOTING - VARIES IN SIZE (TYPICAL).
- 23) HALCH SLAB AT BRICK COLUMN, HOLD SHOWN (TYPICAL).

NOTE: DETAIL A IS TYPICAL AT BRICK COLUMNS WHERE THE BRICK IS BELOW THE LEVEL OF THE EXISTING DIRTY FLOOR.

NOTE: DETAIL B IS TYPICAL AT BRICK COLUMNS ON CONCRETE FOOTINGS WHERE THE TOP OF FOOTING IS ABOVE THE DIRTY FLOOR.

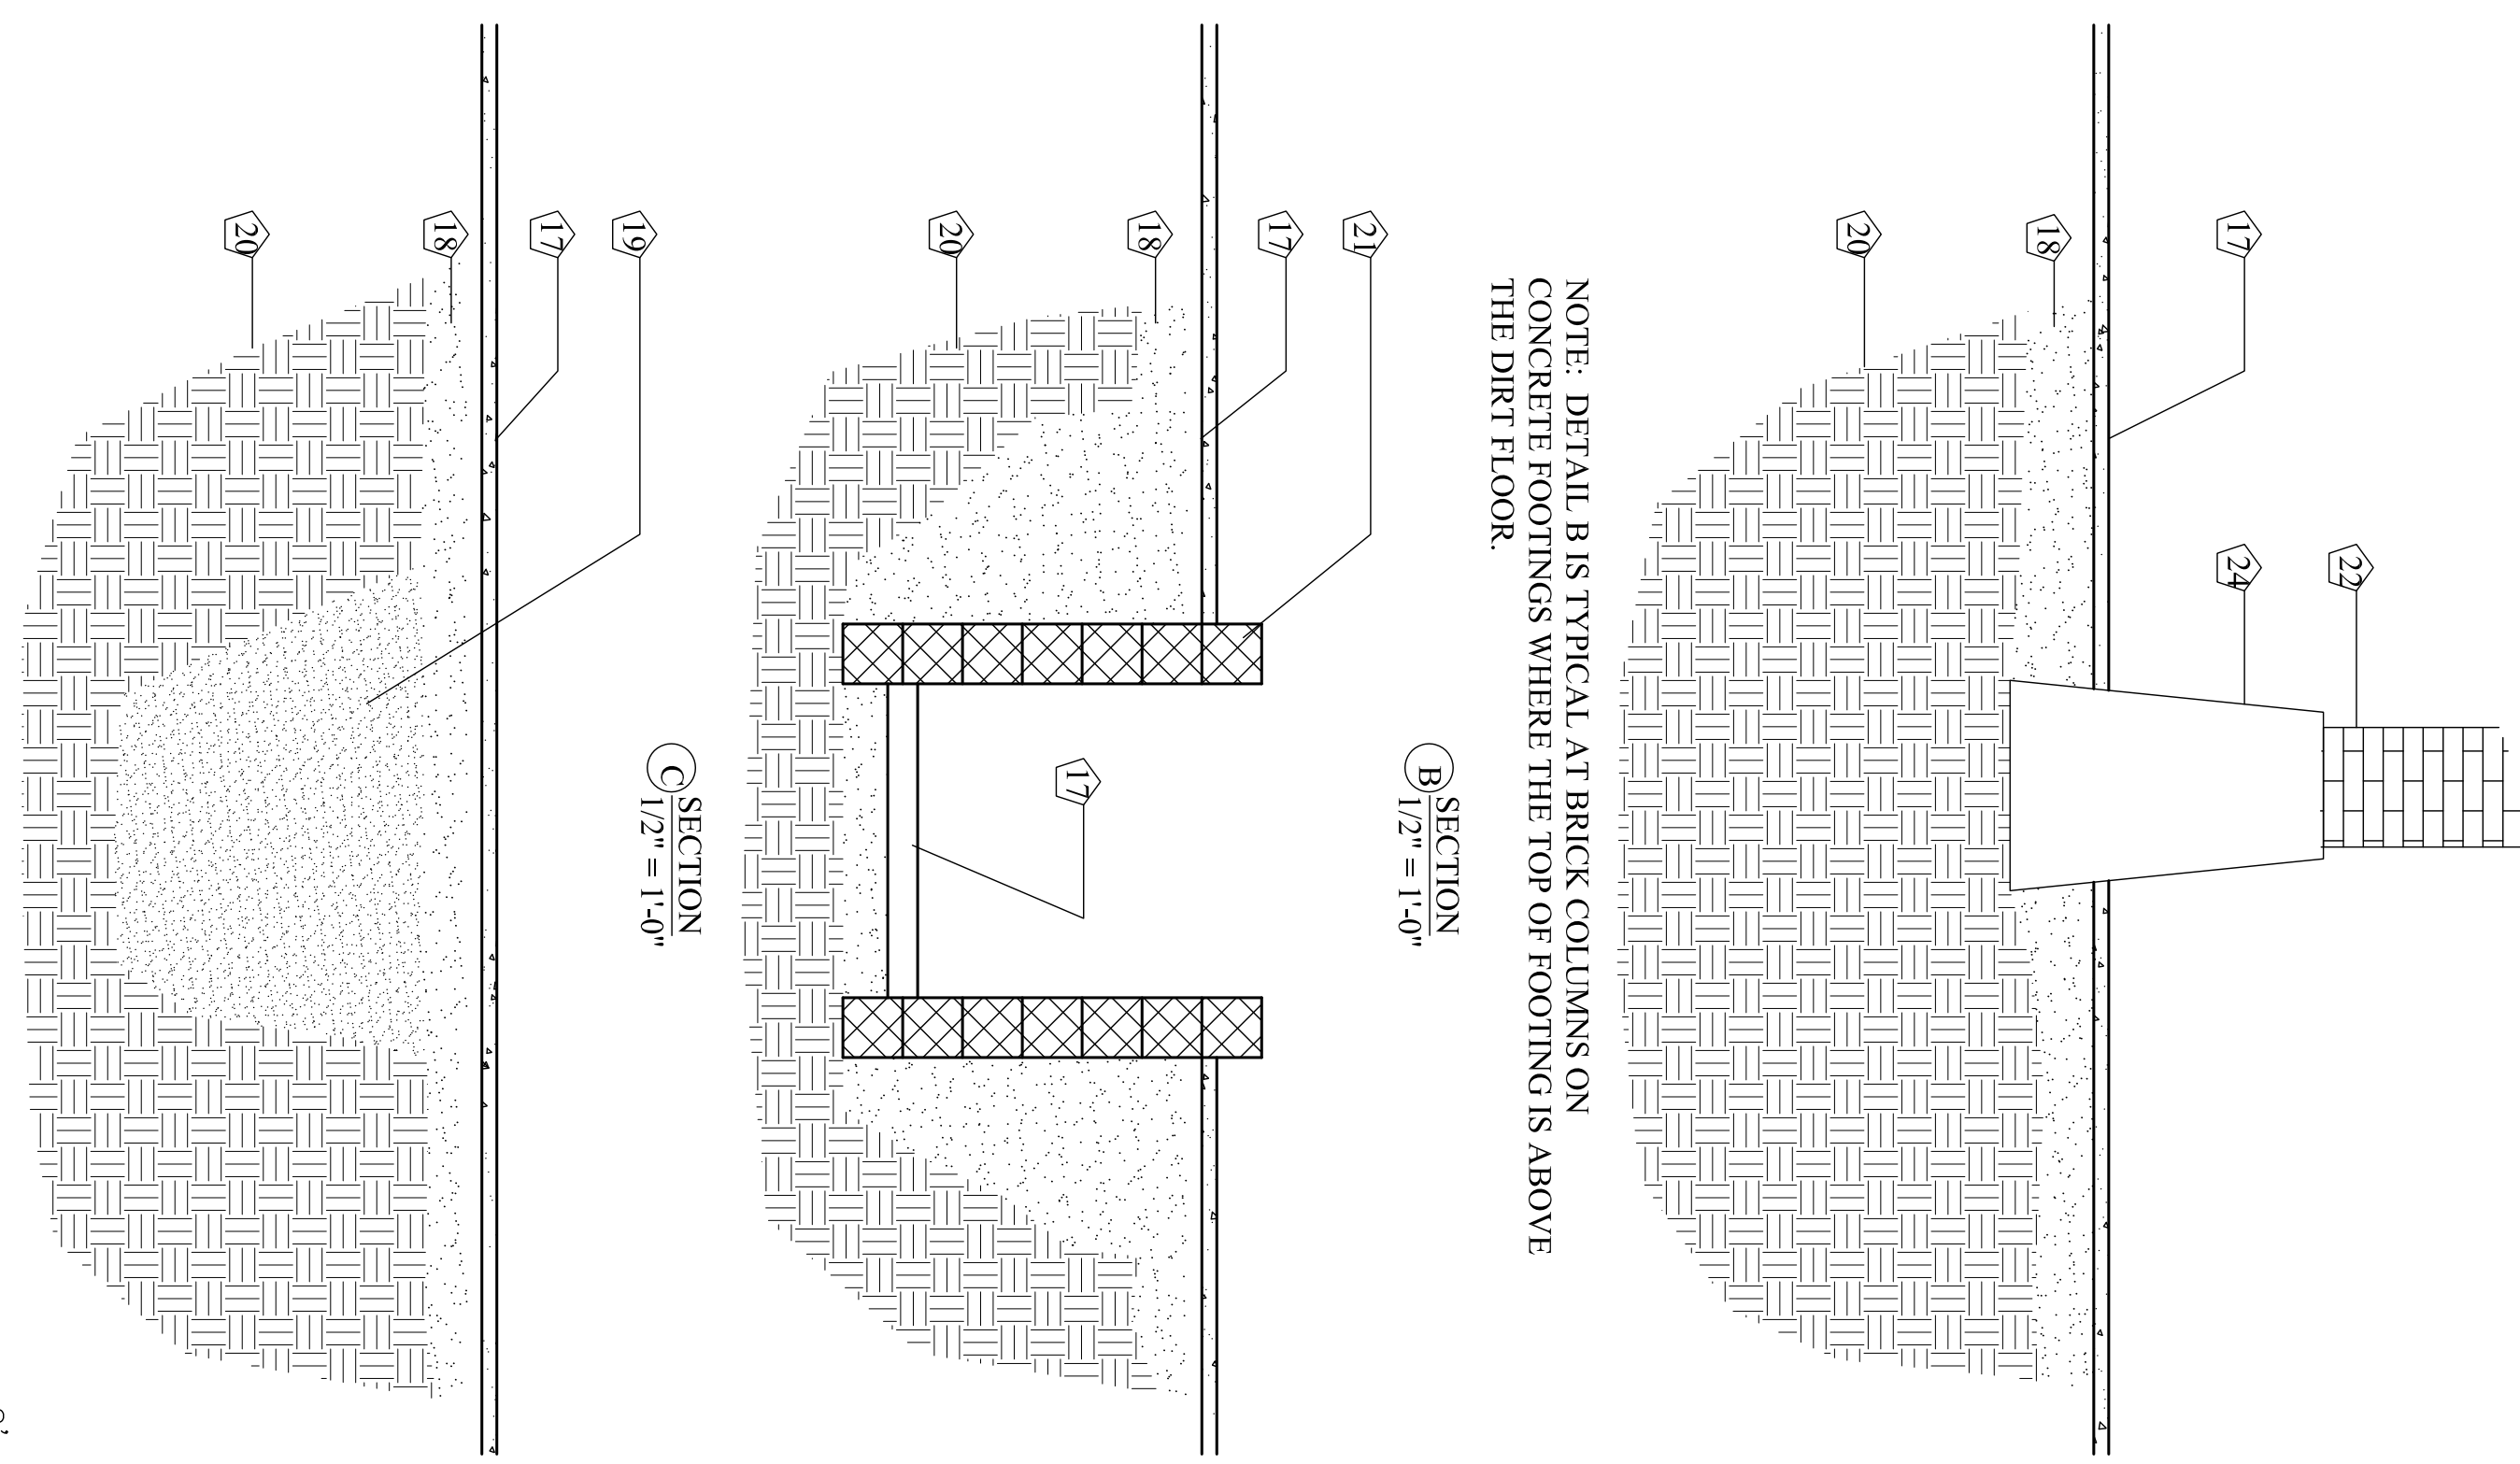

1) BASEMENT PLAN
1/4" = 1'-0"

