




LEGEND
 FLOOR BOSS CEILING TYPE
 (SEE DRAWING A-13 FOR DETAILS)
 WALL TYPE
 (SEE DRAWING A-19 FOR DETAILS)

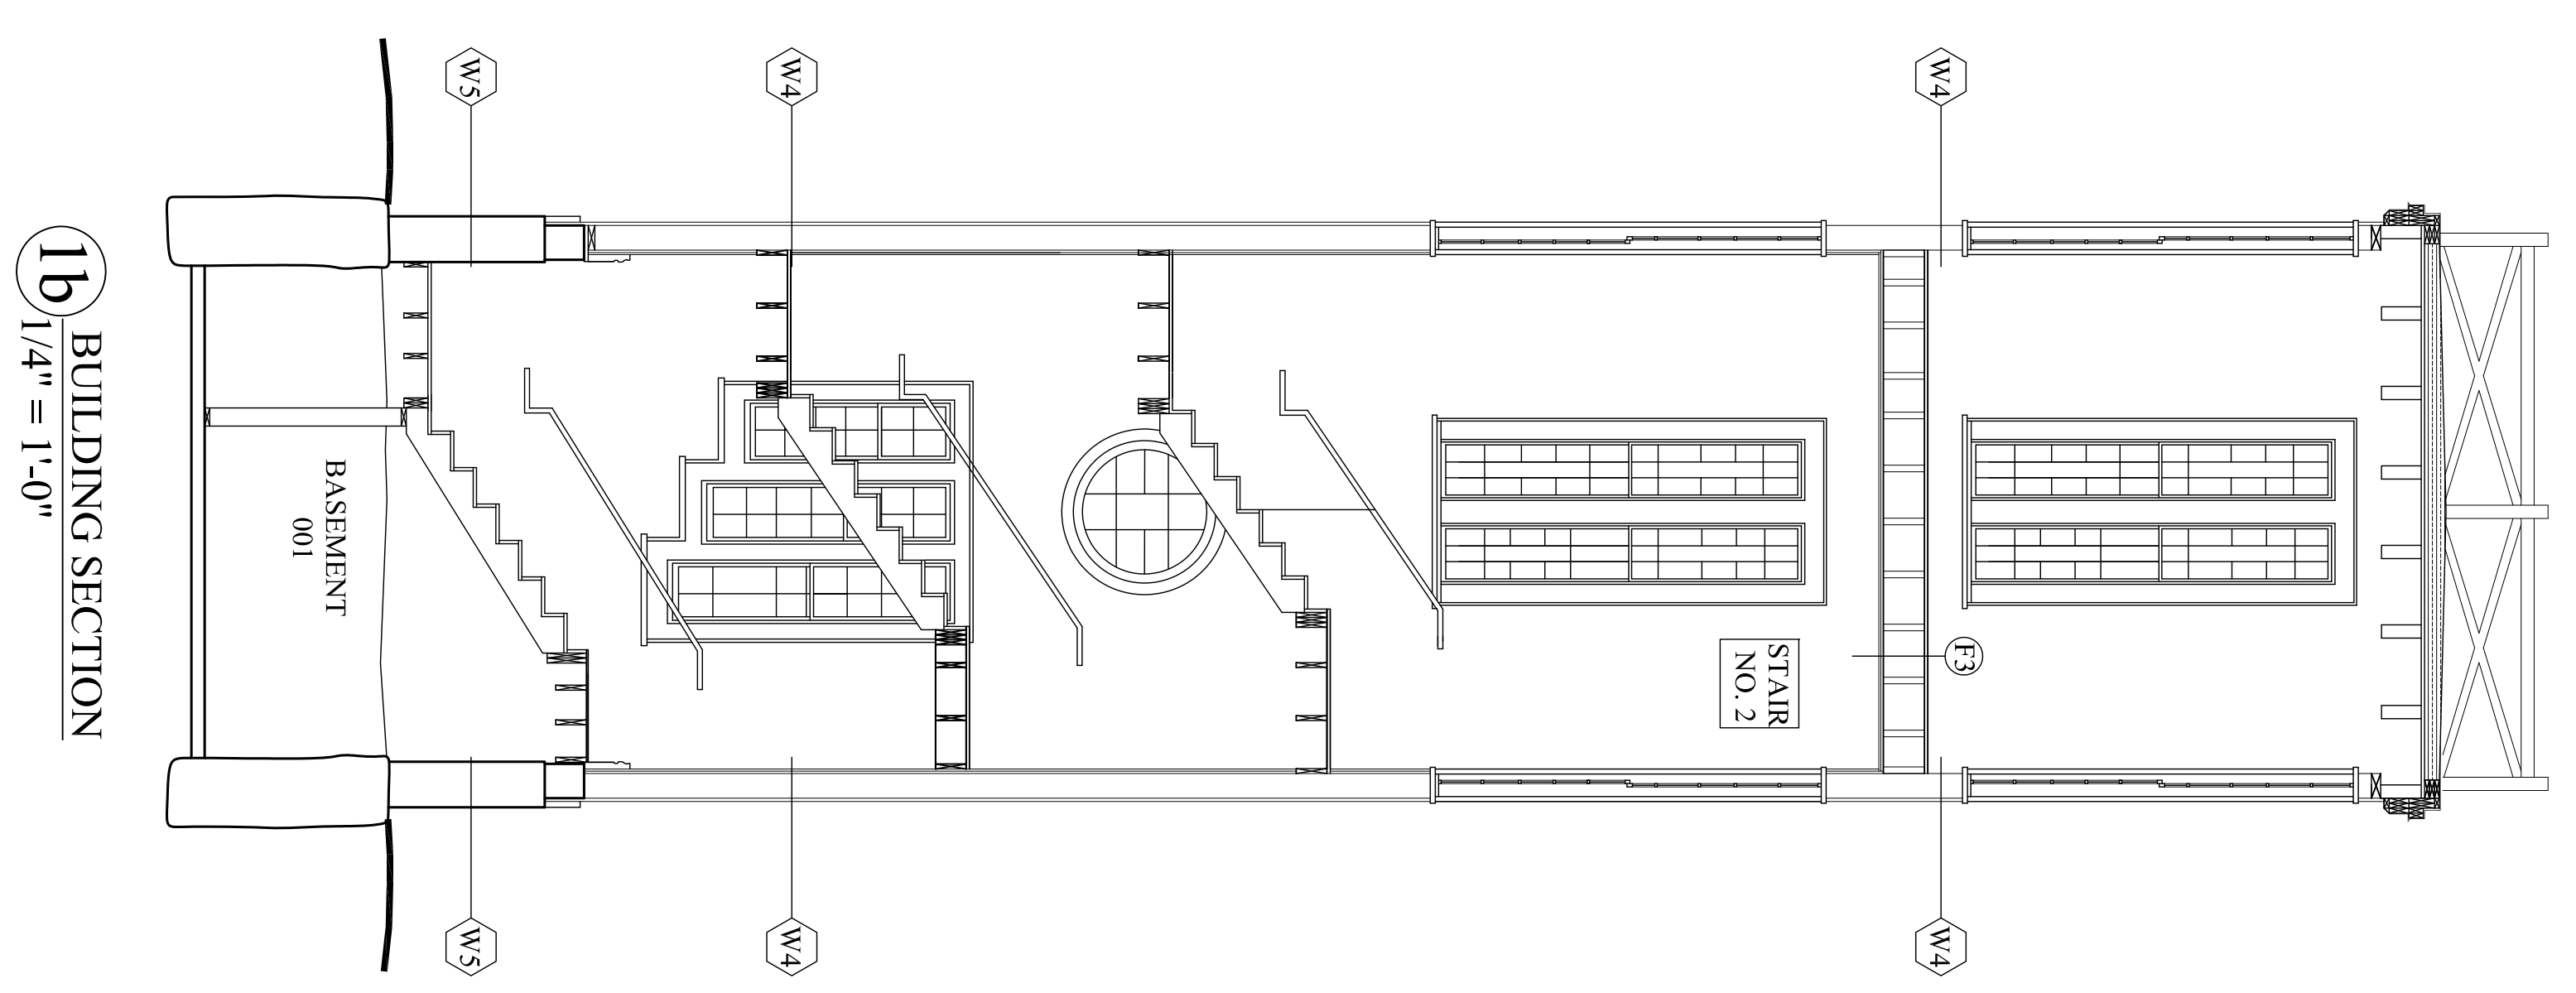


1b BUILDING SECTION
 1/4" = 1'-0"

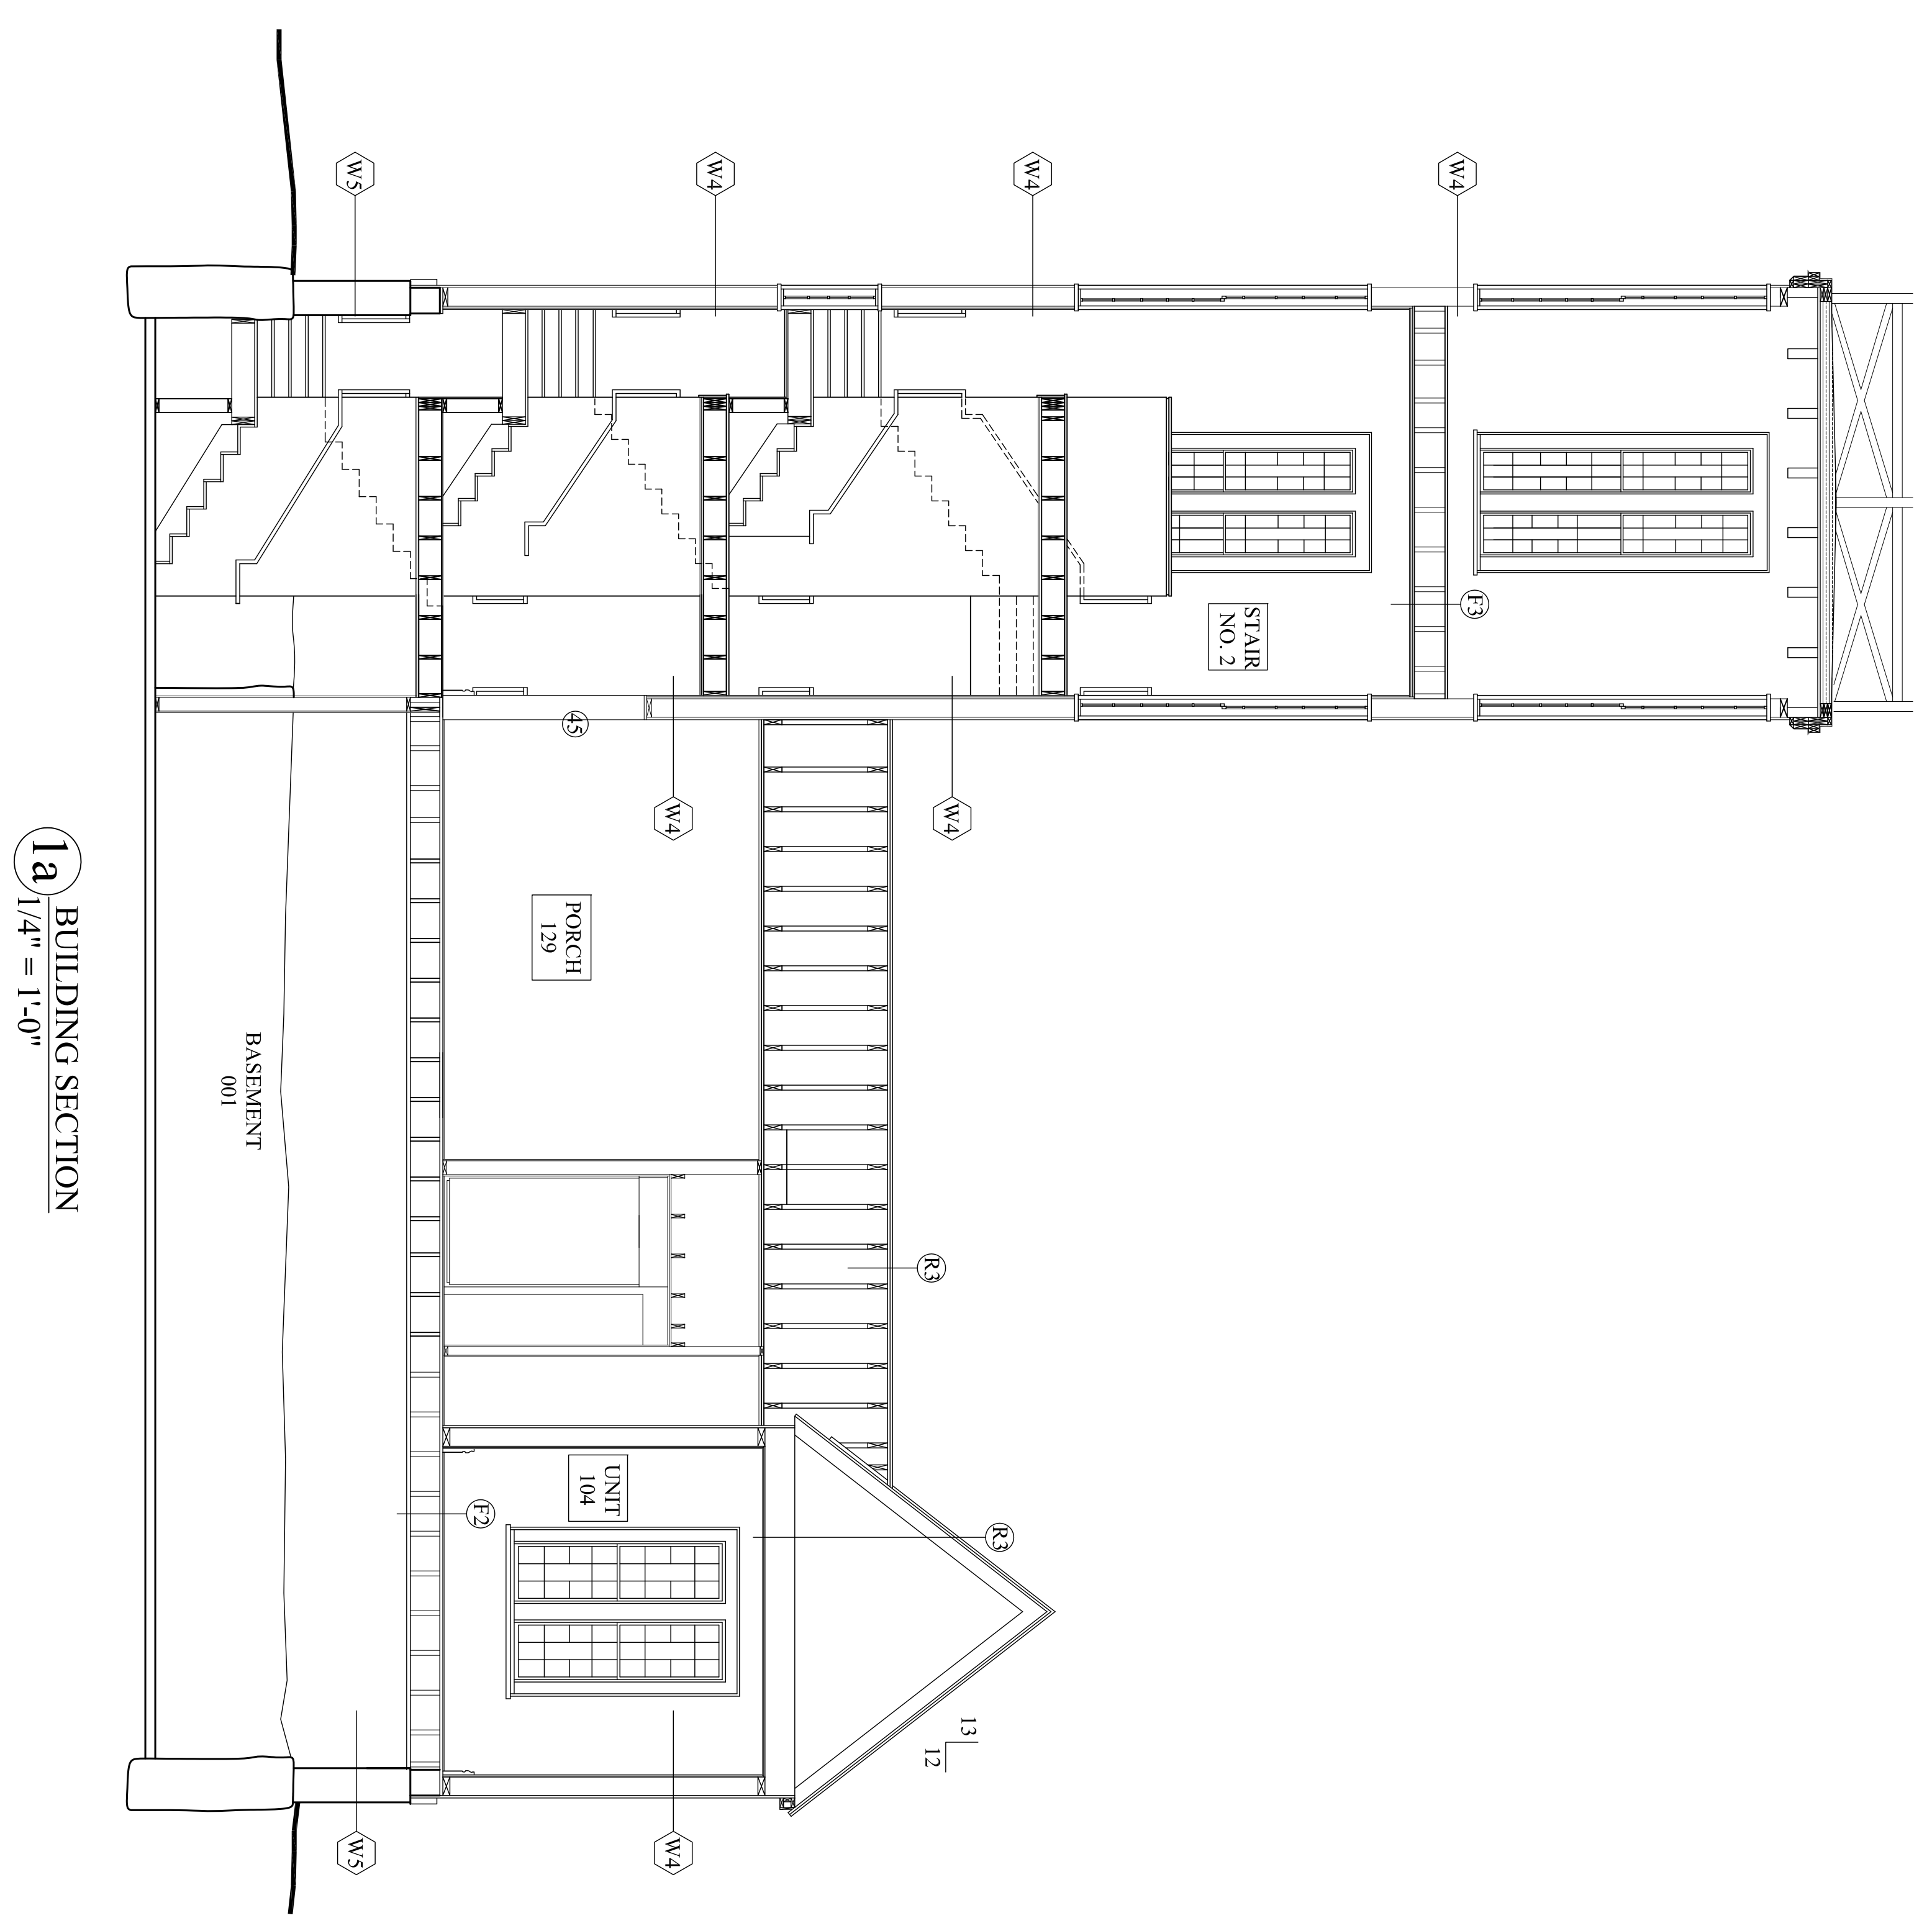

1a BUILDING SECTION
 1/4" = 1'-0"

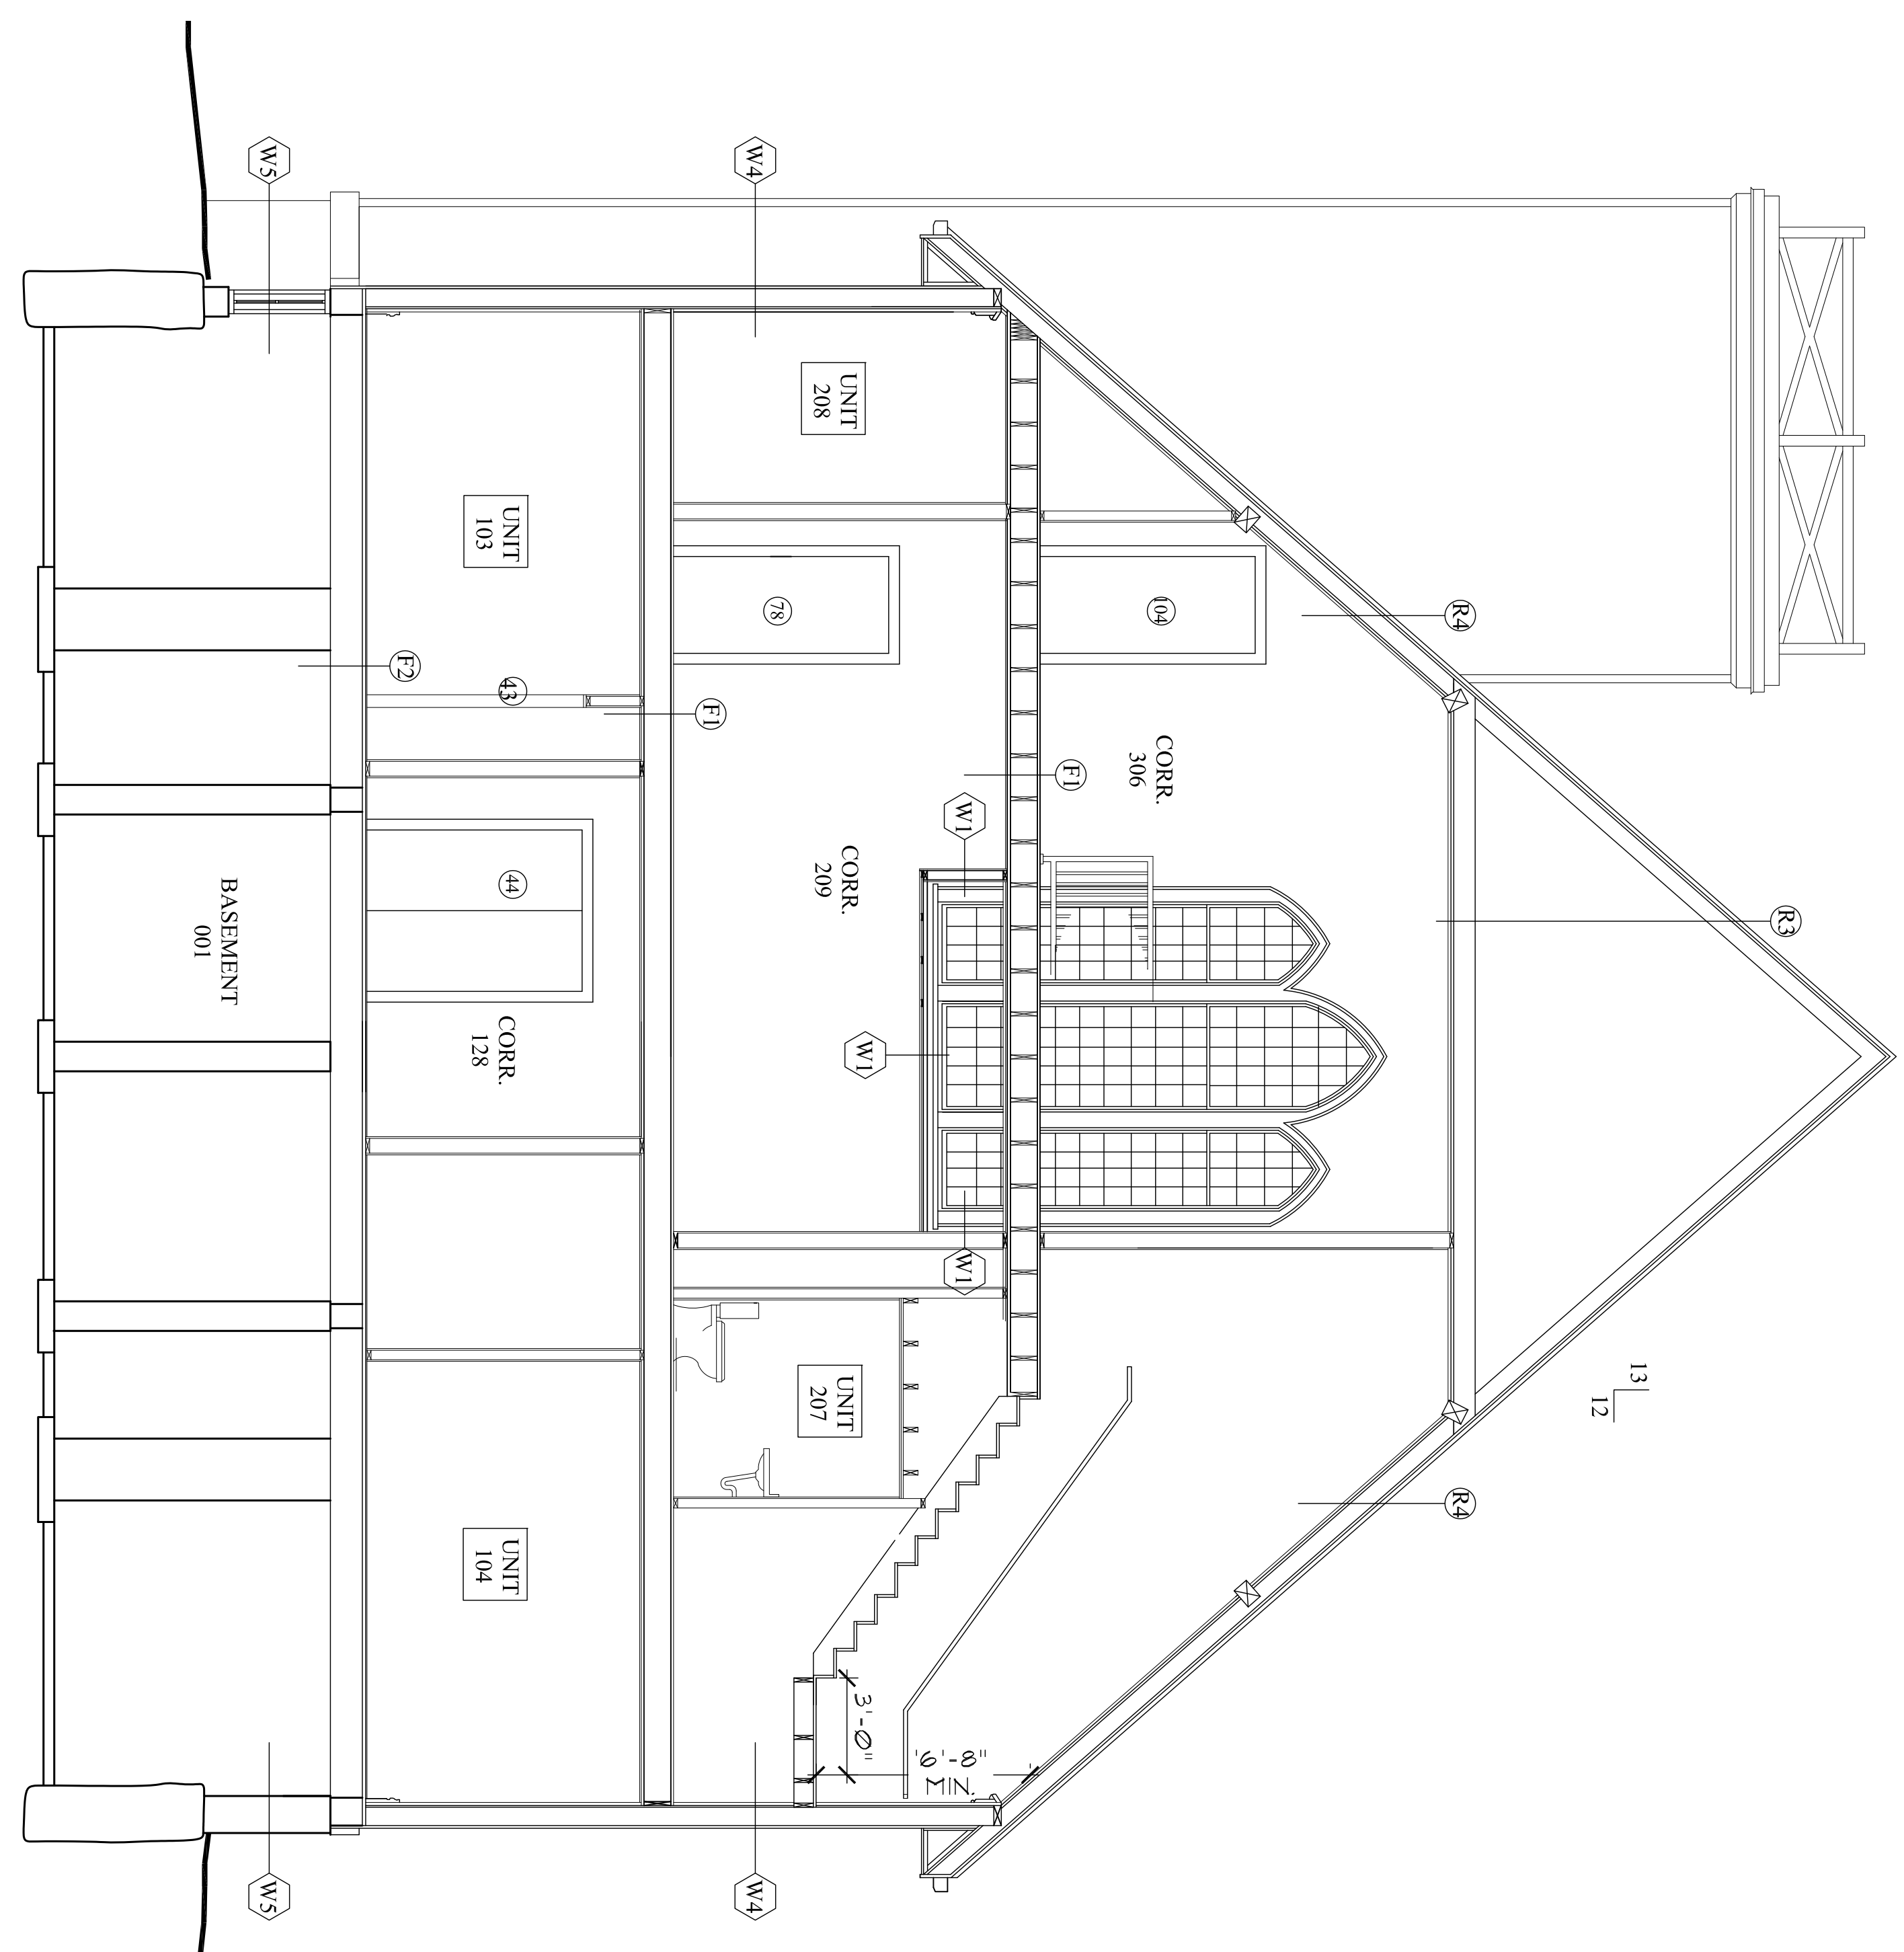

1 BUILDING SECTION
 1/4" = 1'-0"

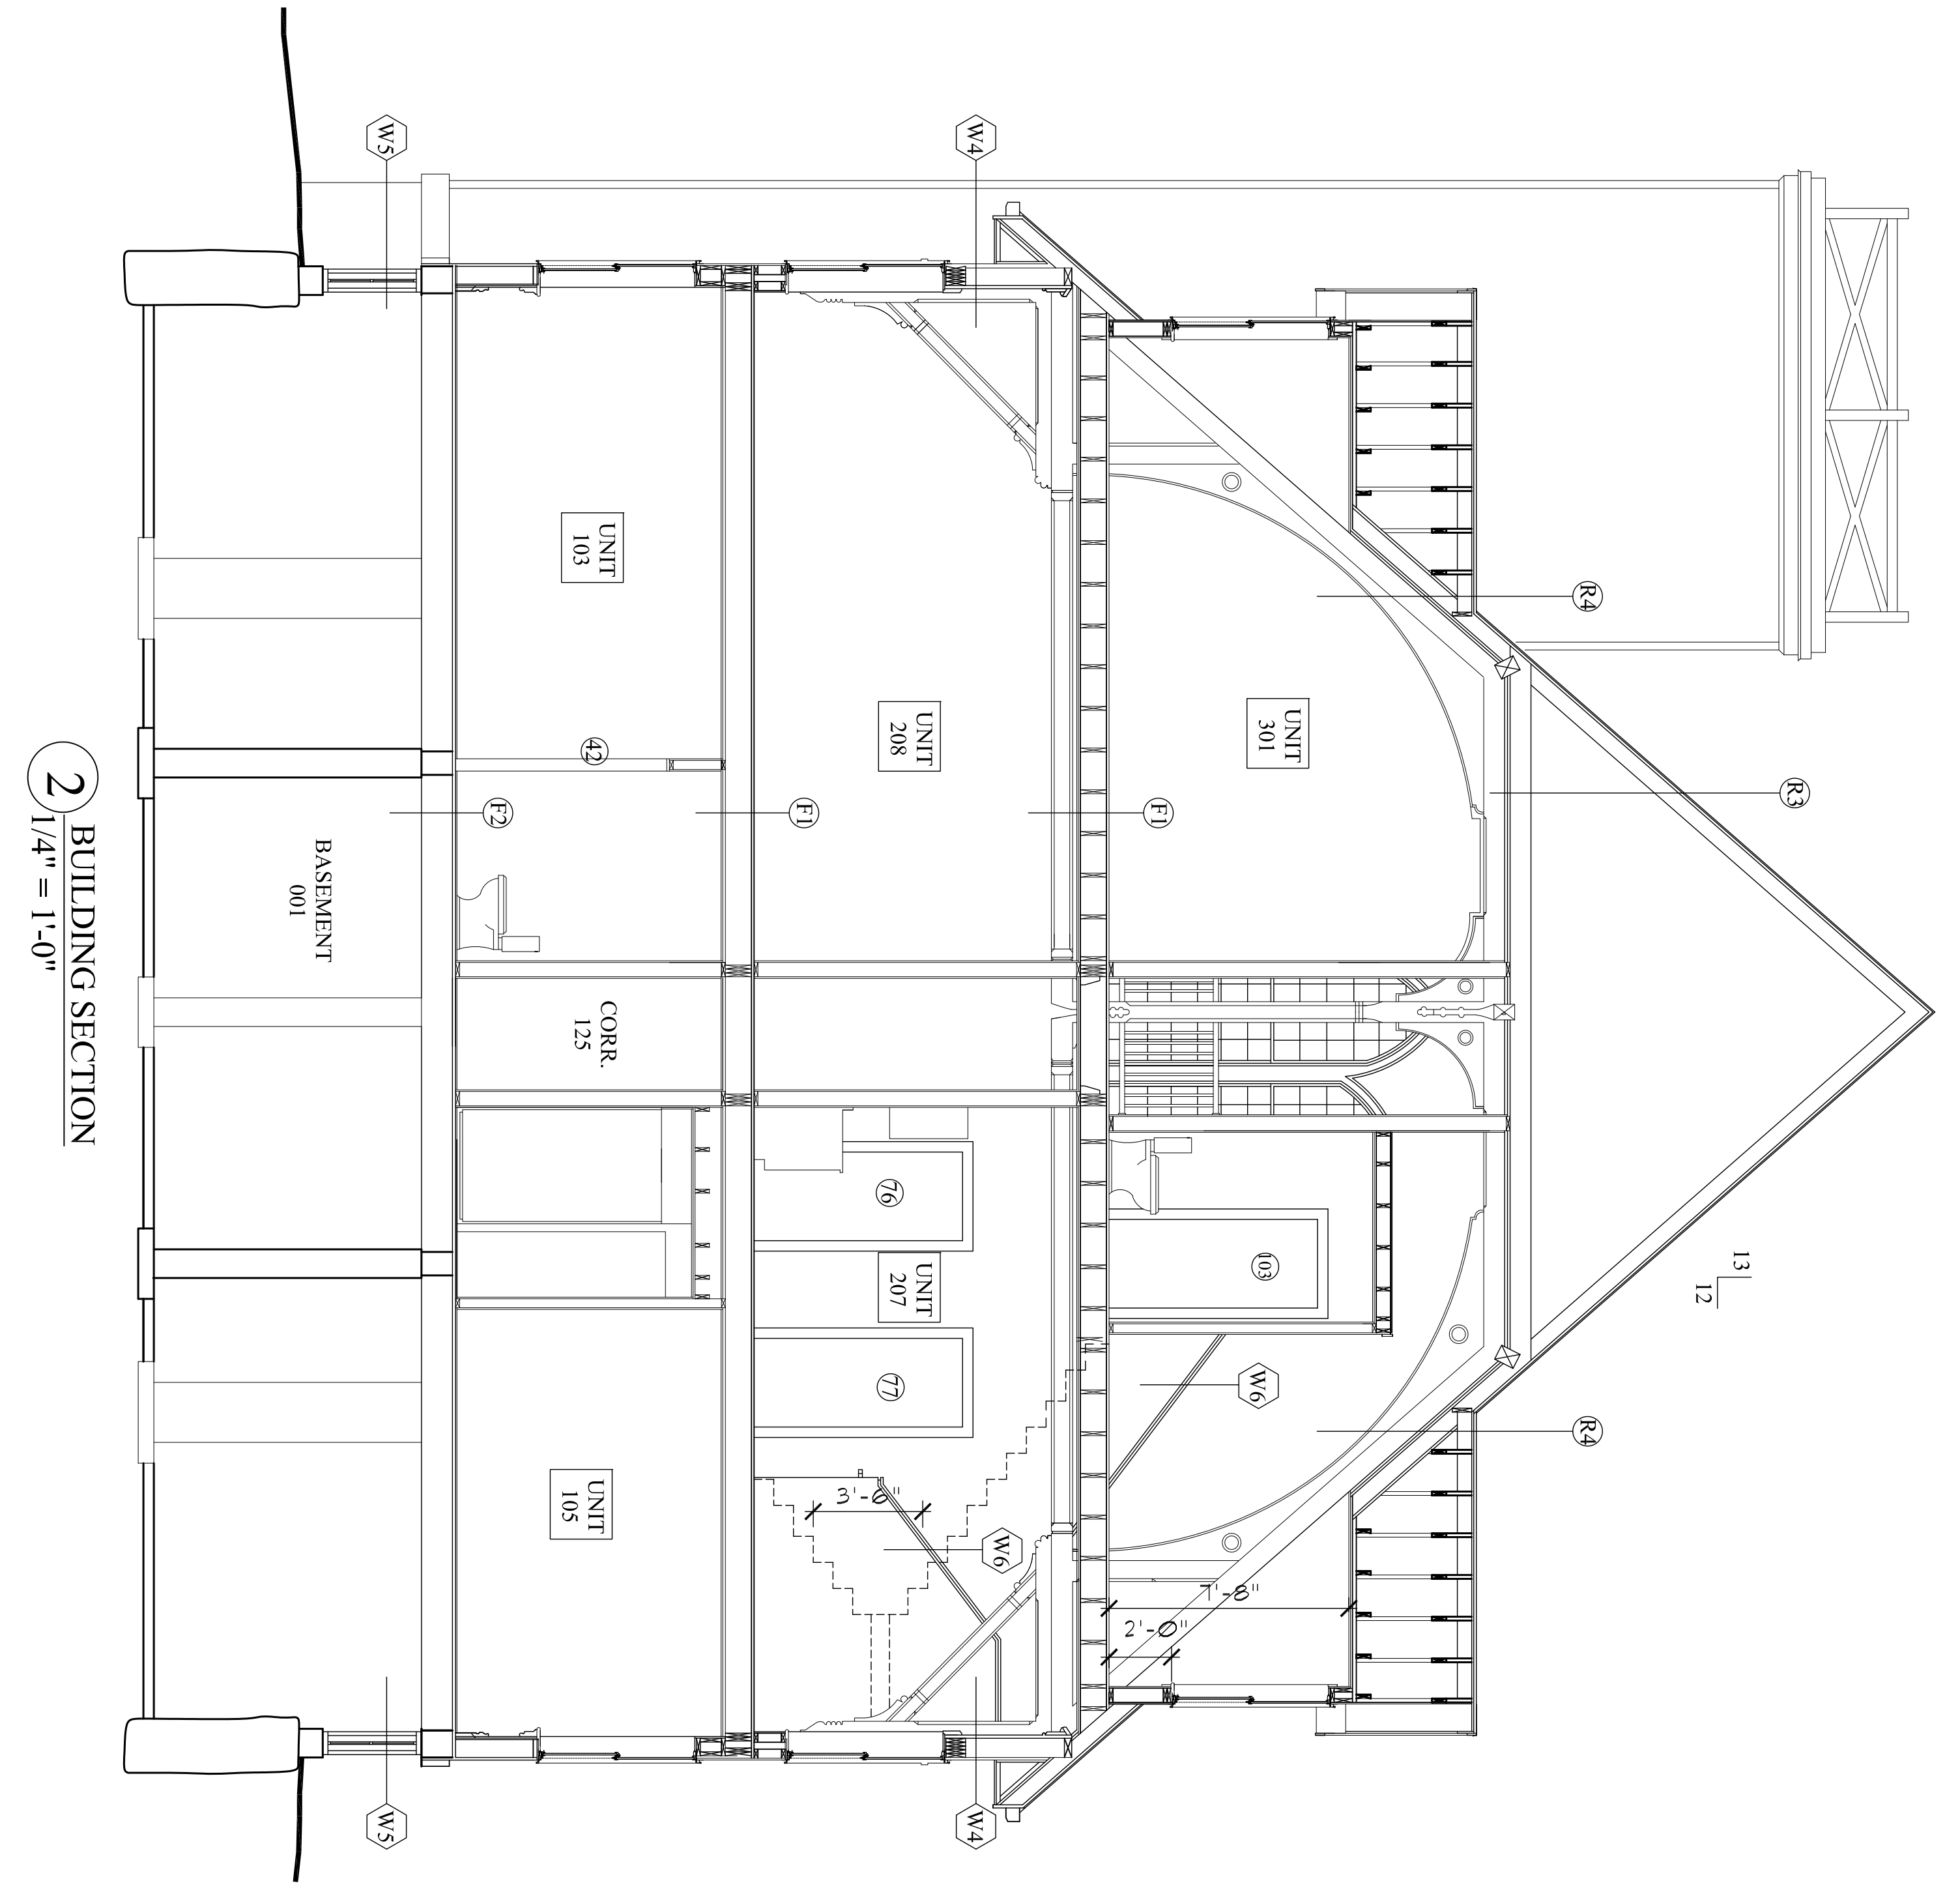

2 BUILDING SECTION
 1/4" = 1'-0"

