




LEGEND
 FLOOR, ROOF, CEILING TYPE
 (SEE DRAWING A-13 FOR DETAILS)
 WALL TYPE
 (SEE DRAWING A-13 FOR DETAILS)

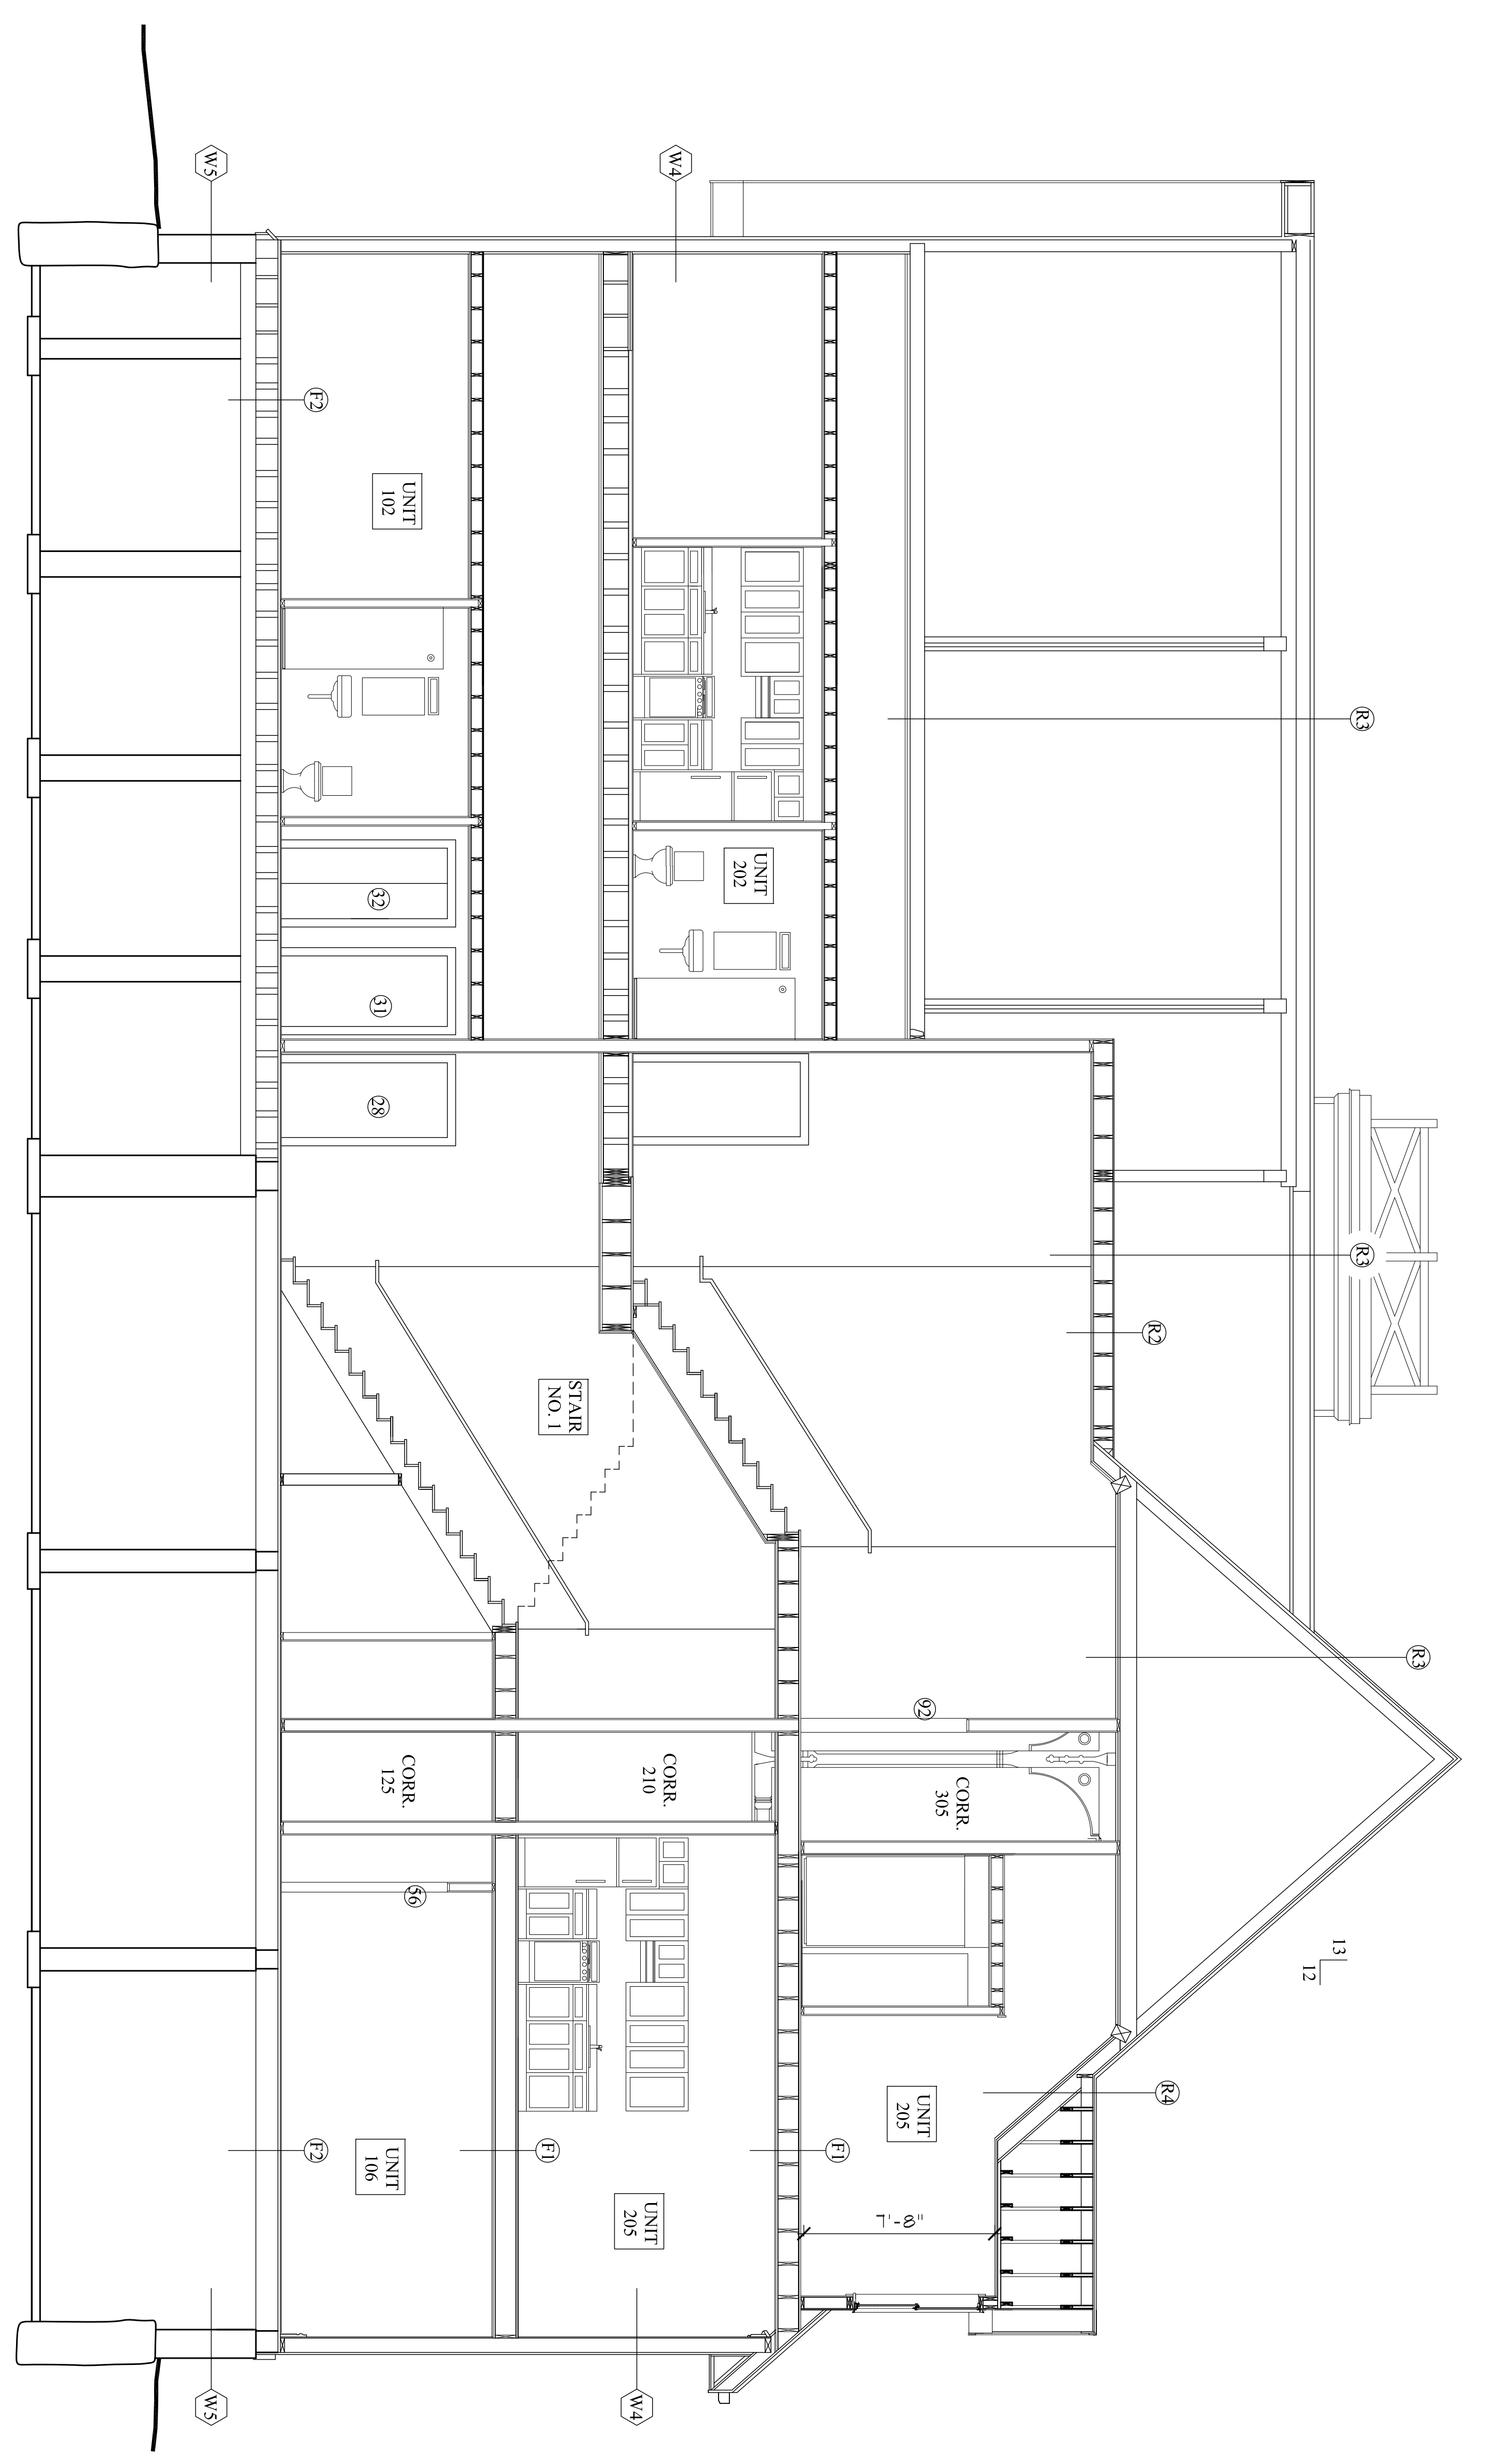

1 BUILDING SECTION
 1/4" = 1'-0"

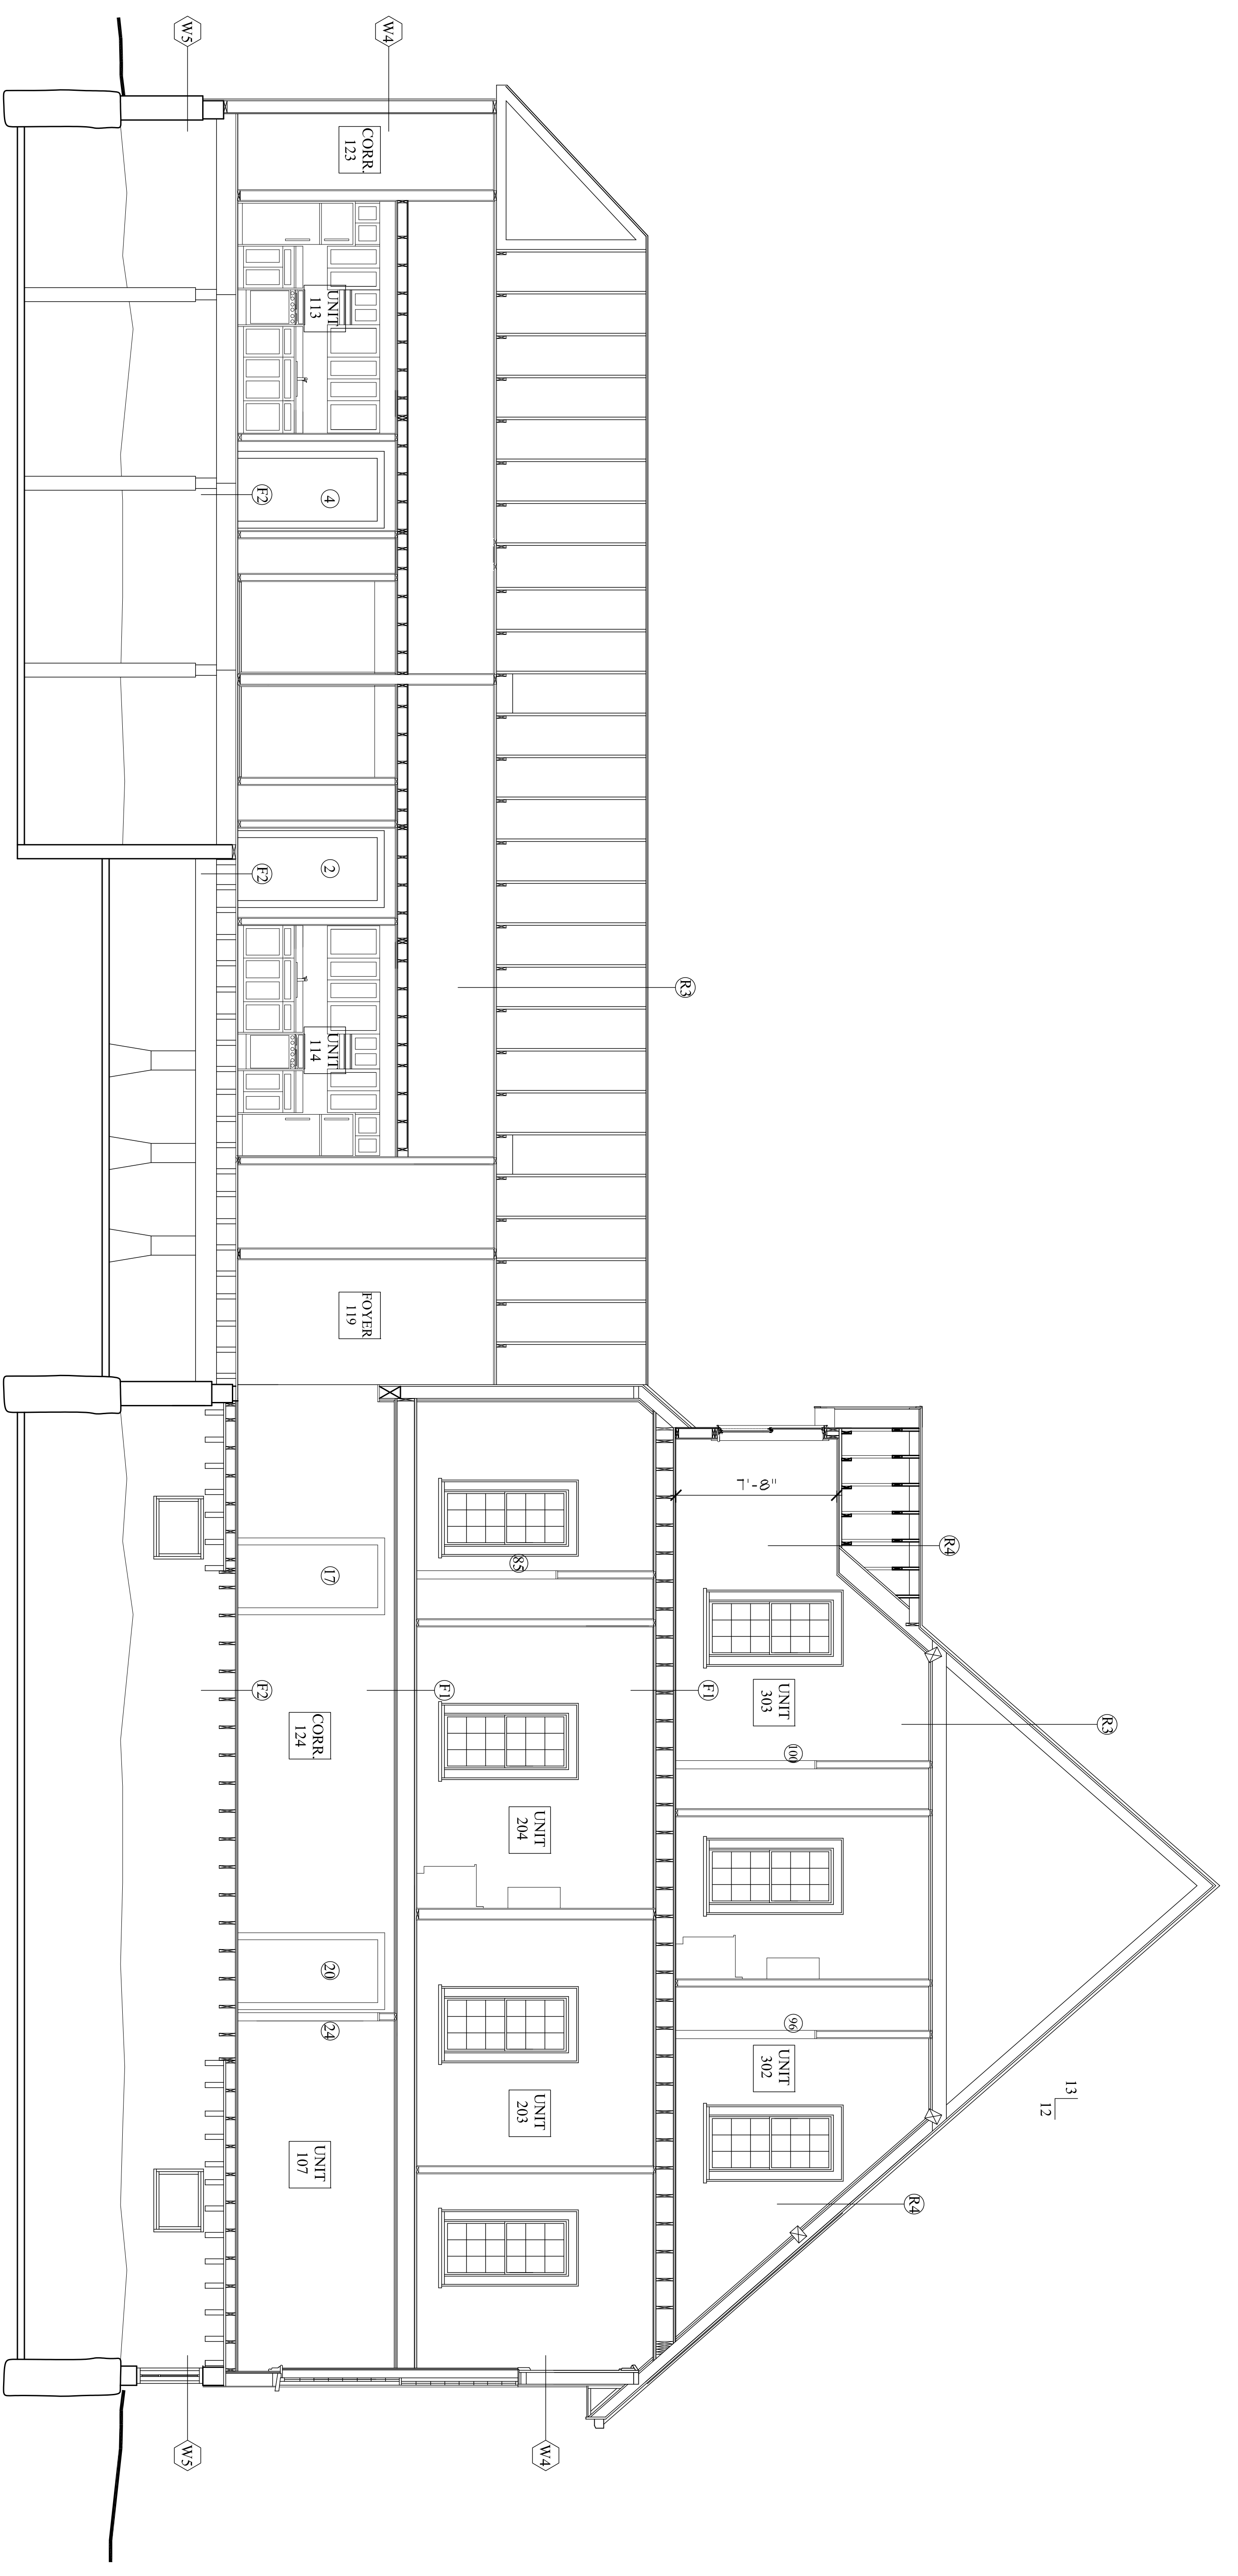

2 BUILDING SECTION
 1/4" = 1'-0"

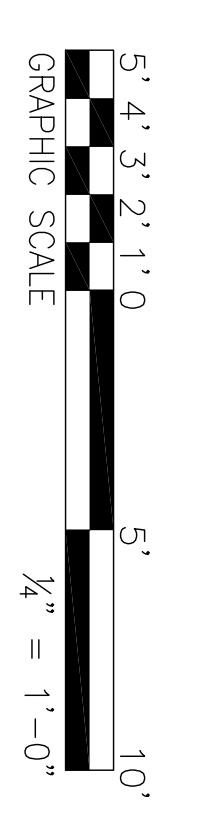

Owner
HARDYPOND DEVELOPMENT, LLC
 7 TEE DRIVE
 Portland, Maine 04103

Architect
SHIELDS ARCHITECTURE
 CUMBERLAND, MAINE
 (207) 776-8926

Date: 2/3/16
 Project:
 PLEASANT AVENUE
 PORTLAND, MAINE

Drawing
BUILDING SECTIONS

A-8a