


- LEGEND**
- FLOOR ROOF CEILING TYPE
(SEE DRAWING A-13 FOR DETAILS)
- WALL TYPE
(SEE DRAWING A-13 FOR DETAILS)
- KEYED NOTES**
- 1) DORMER ROOF SYSTEM (TYP.)
- 2x6 RAFTERS
 - 3/4" PLYWOOD ROOF SHEATHING
 - 3/4" INSULATED ROOF SHEATHING
 - ICE & WATER SHIELD OVER ENTIRE ROOF SURFACE
 - ASPHALT SHINGLES
 - FLASHING, DRIP EDGE, ACCESSORIES
 - AZEK TRIM BOARDS
- 2) 3'-6" TALL METAL GUARDRAIL AT FLOOR OPENINGS

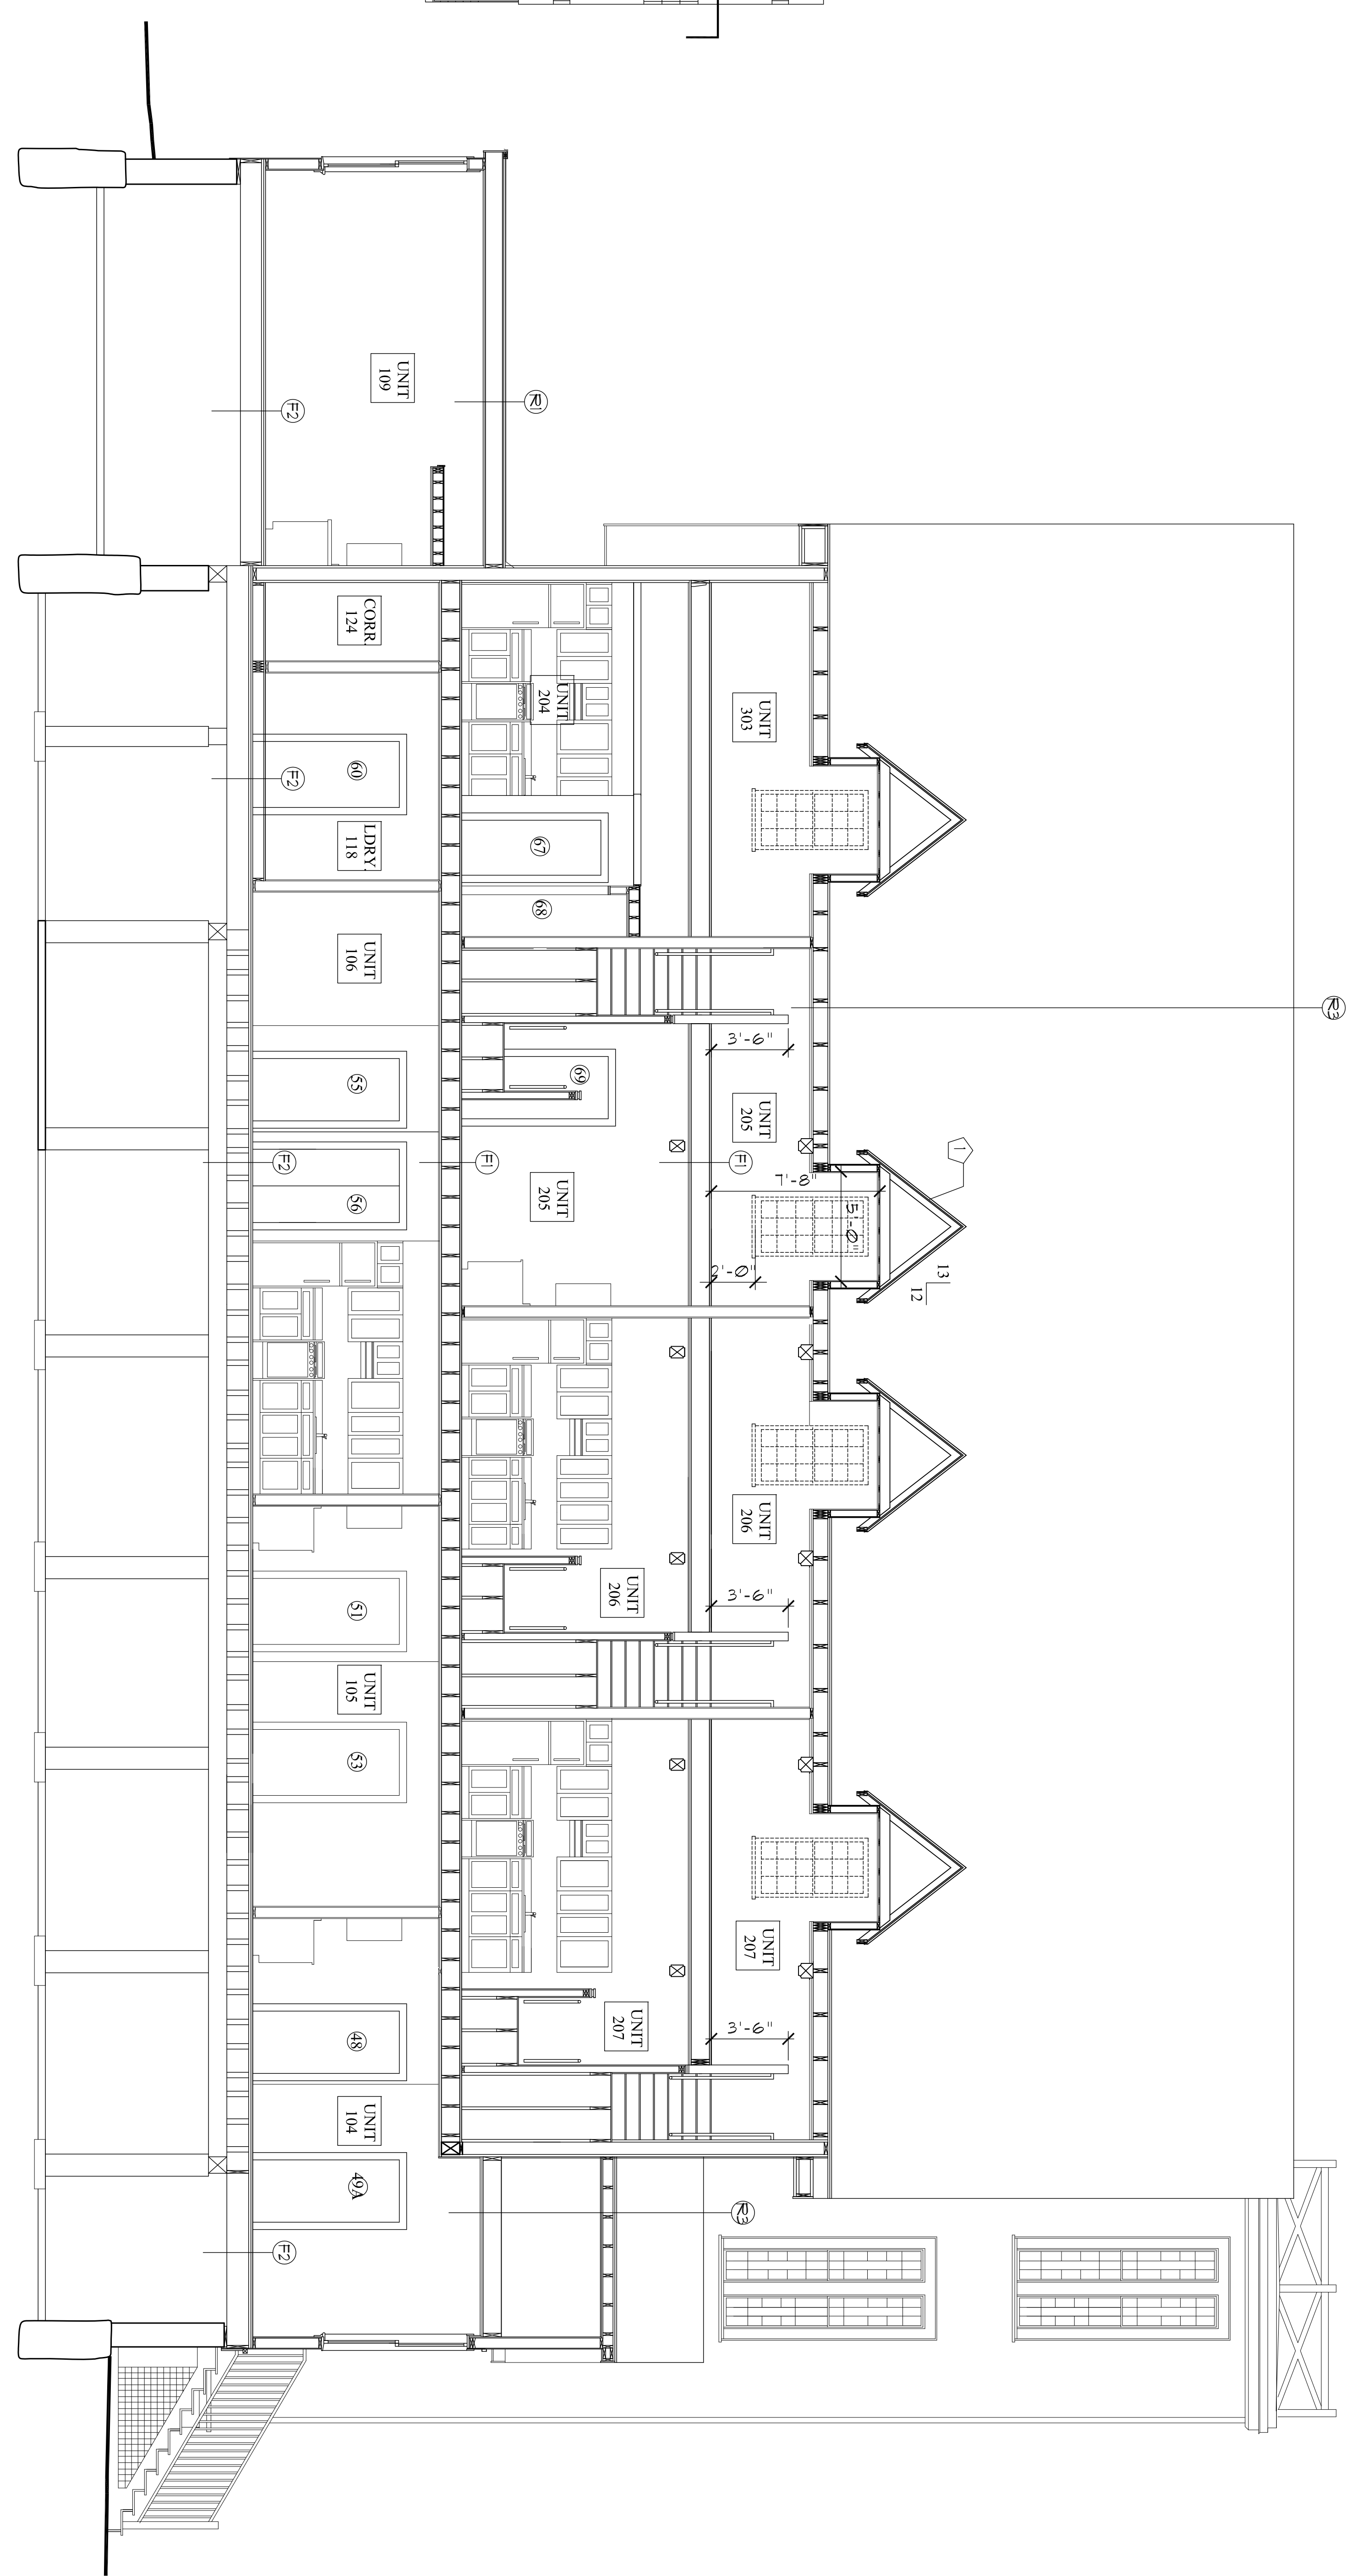

1 BUILDING SECTION
1/4" = 1'-0"

