



LEGEND
 FLOOR, ROOF, CEILING TYPE
 (SEE DRAWINGS A-13 FOR DETAILS)
 WALL TYPE
 (SEE DRAWINGS A-13 FOR DETAILS)


Ⓜ Ⓜ

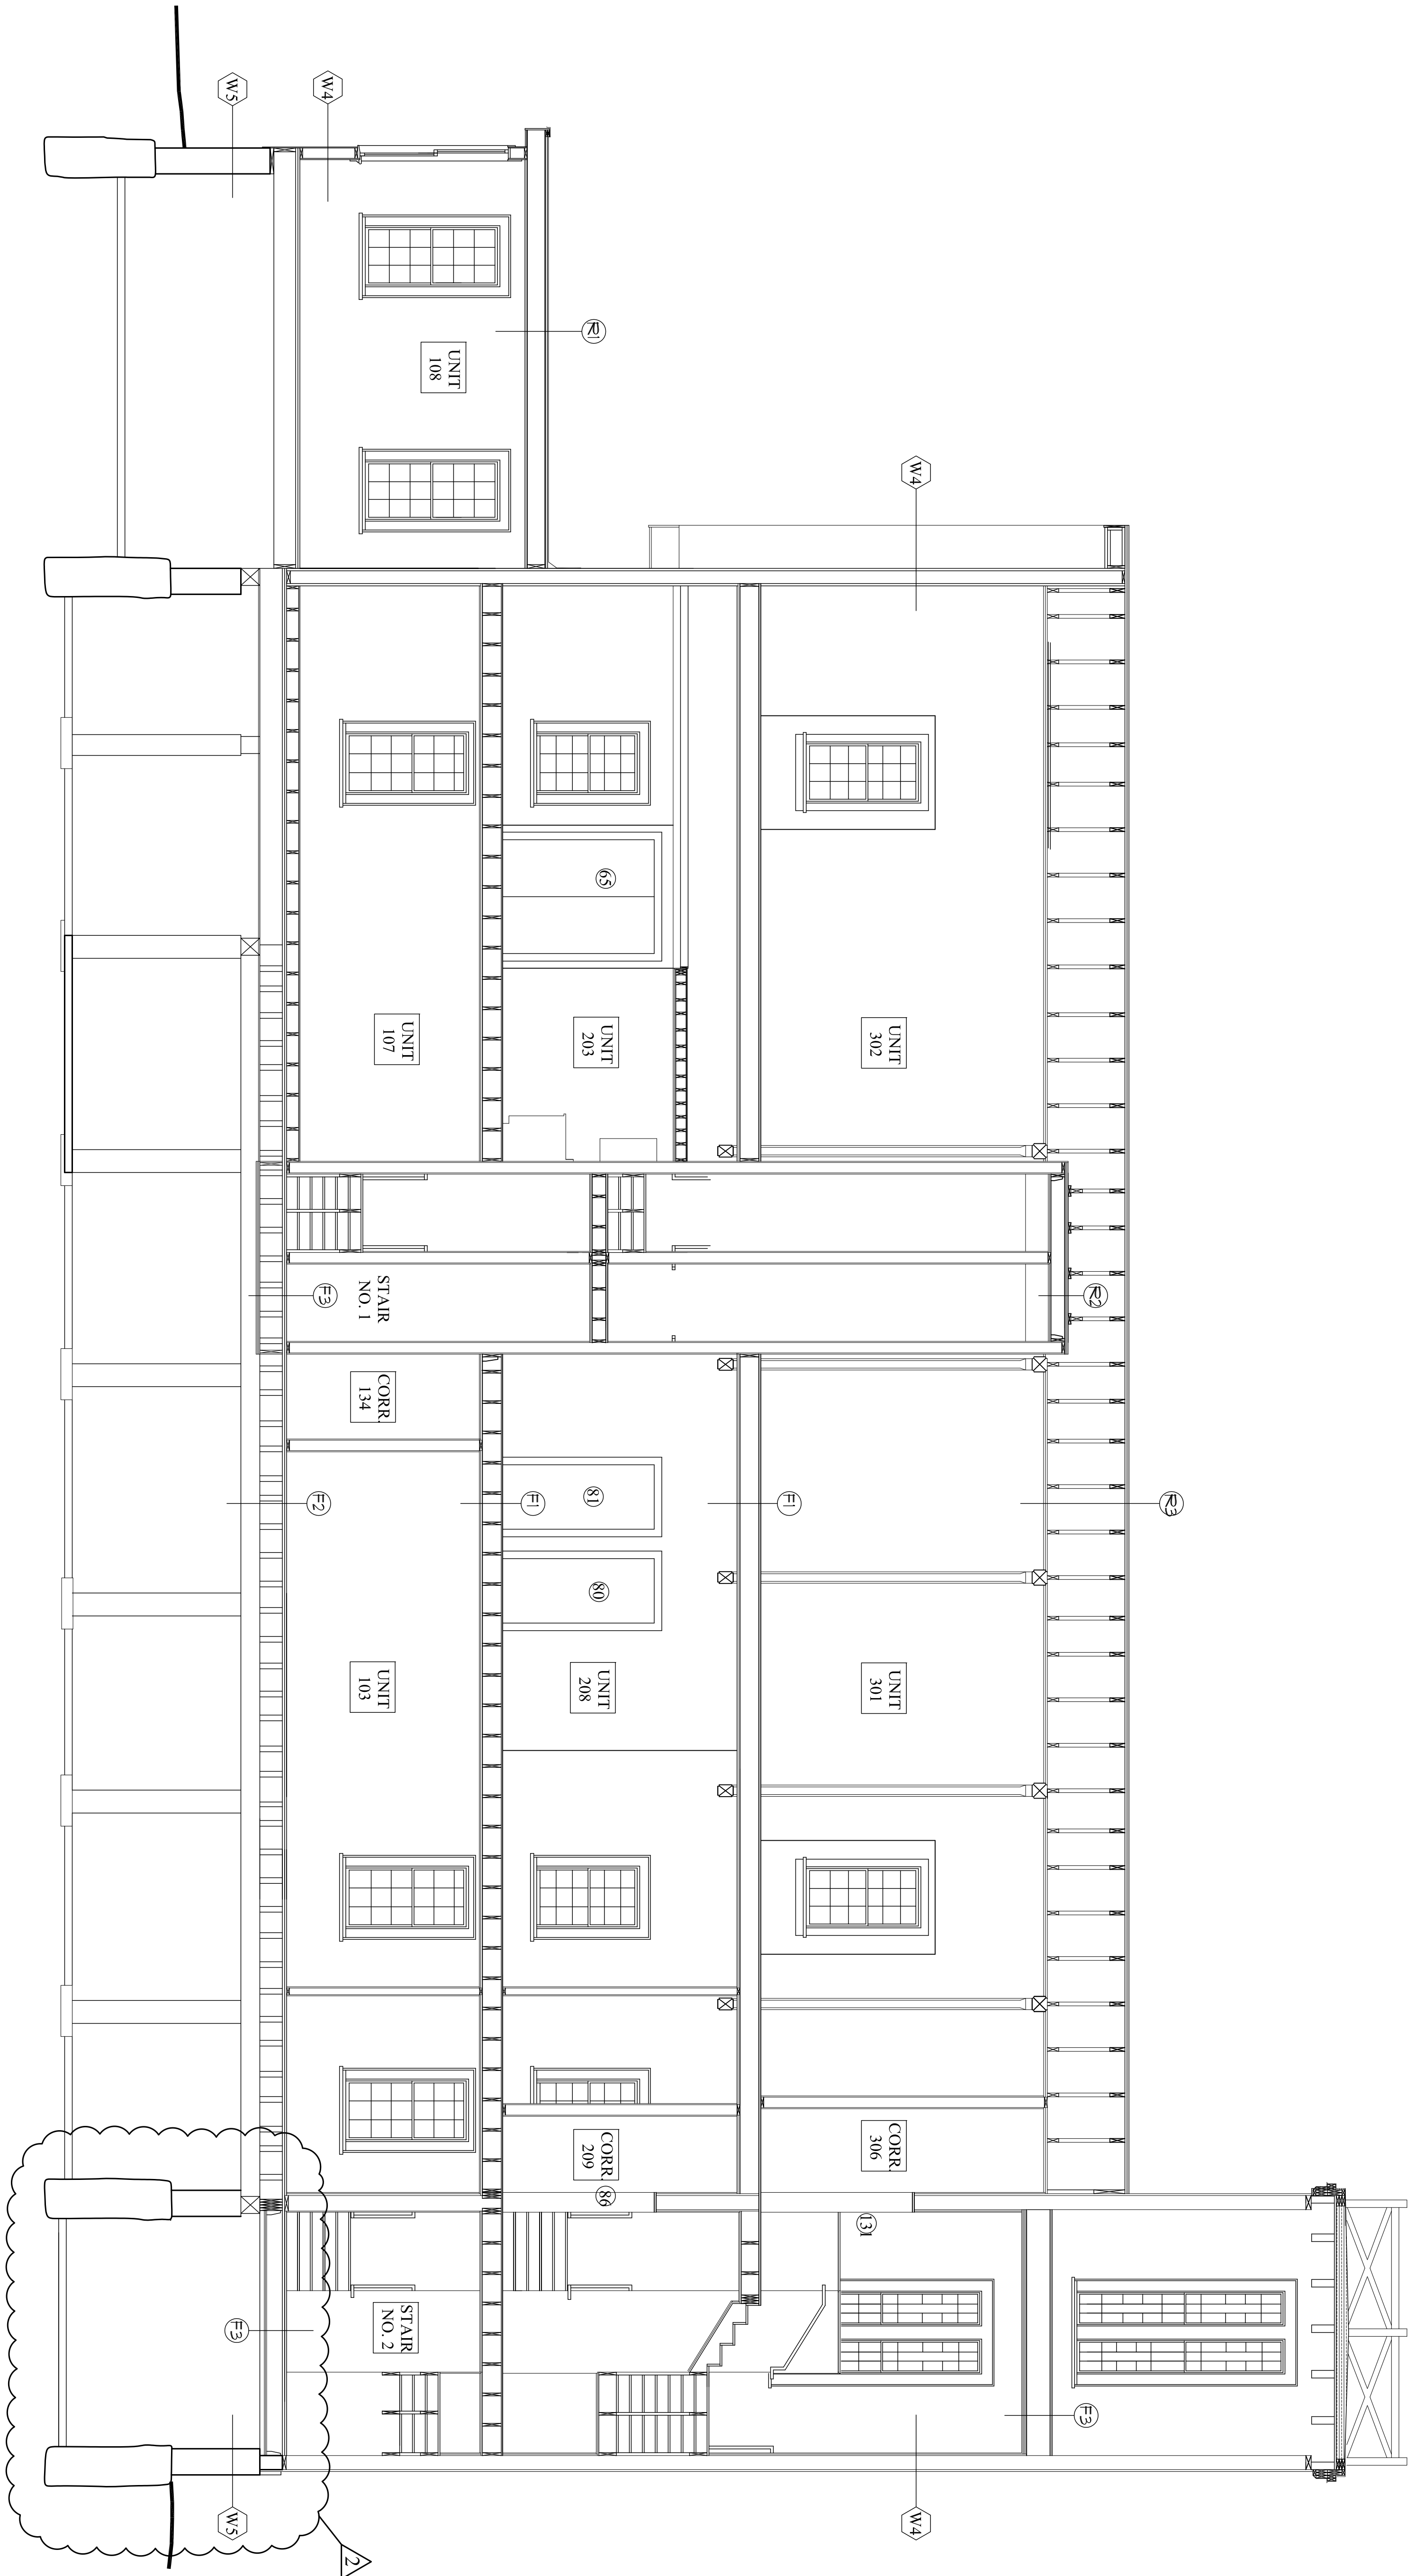

1 BUILDING SECTION
 1/4" = 1'-0"

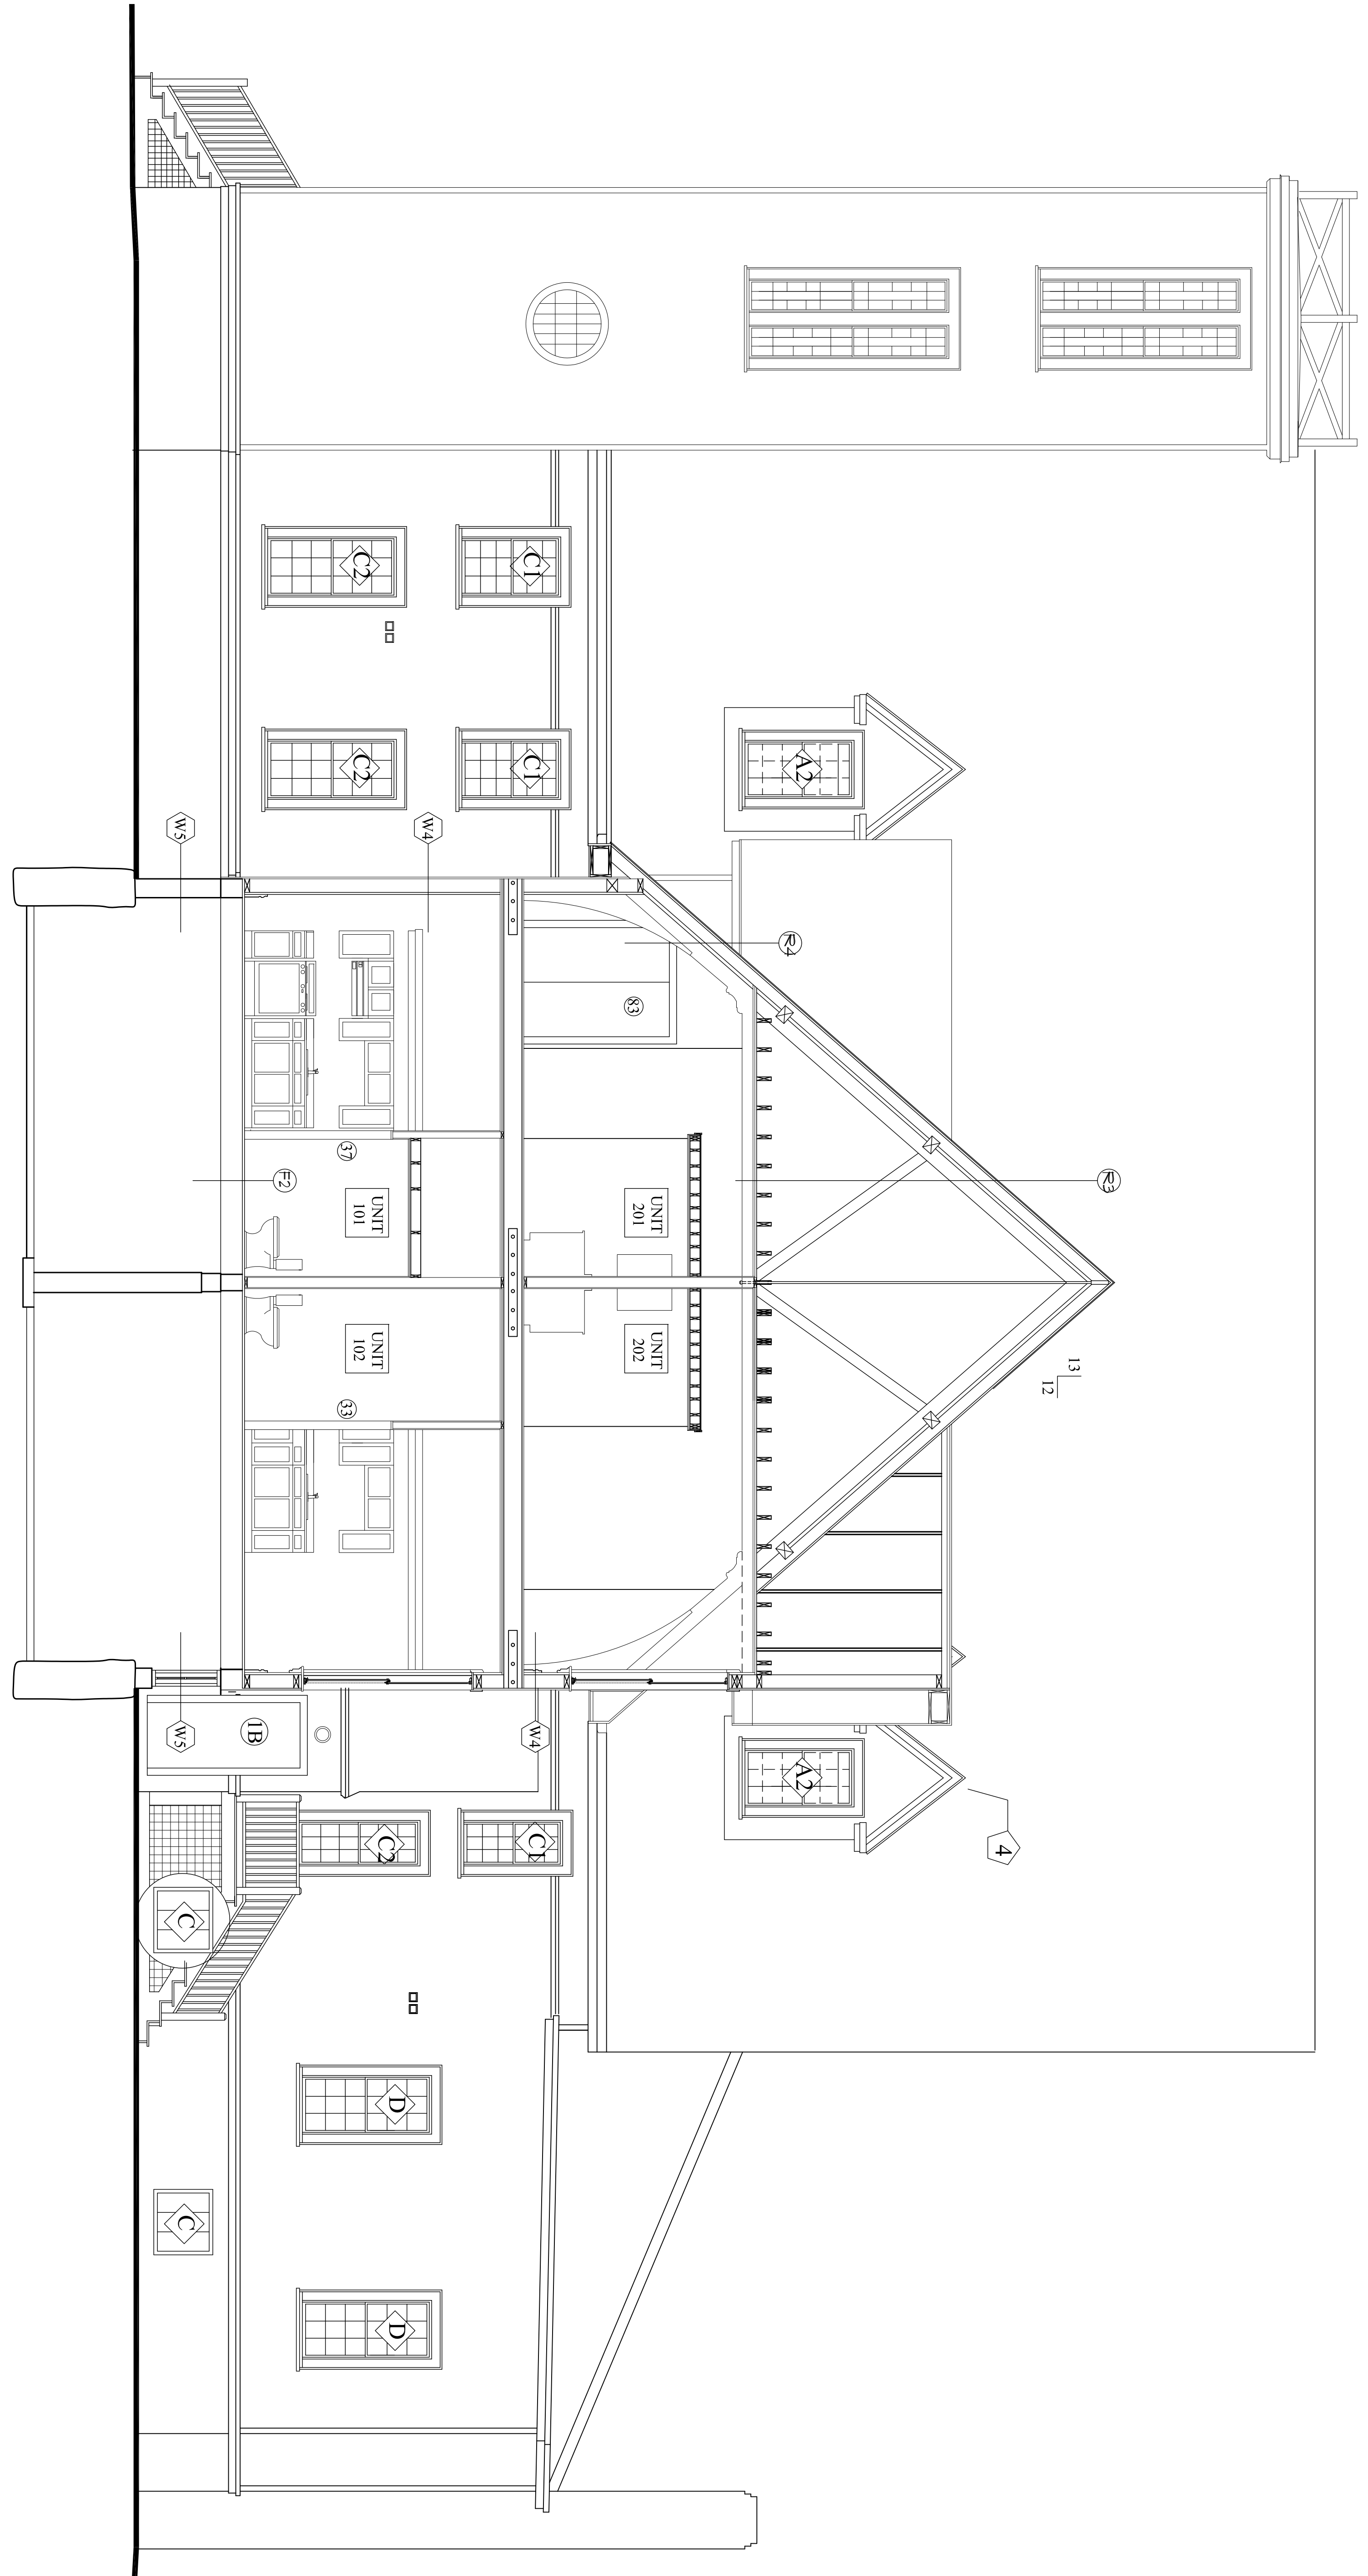

2 BUILDING SECTION
 1/4" = 1'-0"

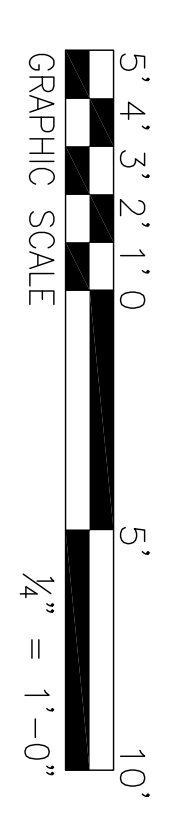

Owner
HARDY POND DEVELOPMENT, LLC
 7 TEE DRIVE
 Portland, Maine 04103

Architect
SHIELDS ARCHITECTURE
 CUMBERLAND, MAINE
 (207) 776-8926

Project:
**PLEASANT AVENUE
 PORTLAND, MAINE**

Date:
 2/3/16

Revisions: No. 2 - 4/4/16 - Response to City of Portland Comments

Scale
 1/4" = 1'-0"

Drawing
BUILDING SECTIONS