


GENERAL NOTE:
 INTERIOR PARTITION WALLS IN UNITS ARE
 WALL TYPE 3 UNLESS CALLED OUT OTHERWISE

KEYED NOTE:
 DOWN VENTING - SCOTTED DOWN INTO
 EXISTING/NEW EXITS THROUGH FOUNDATION WALL.

LEGEND:
 NEW WALL
 EXISTING WALL
 WALL TYPE

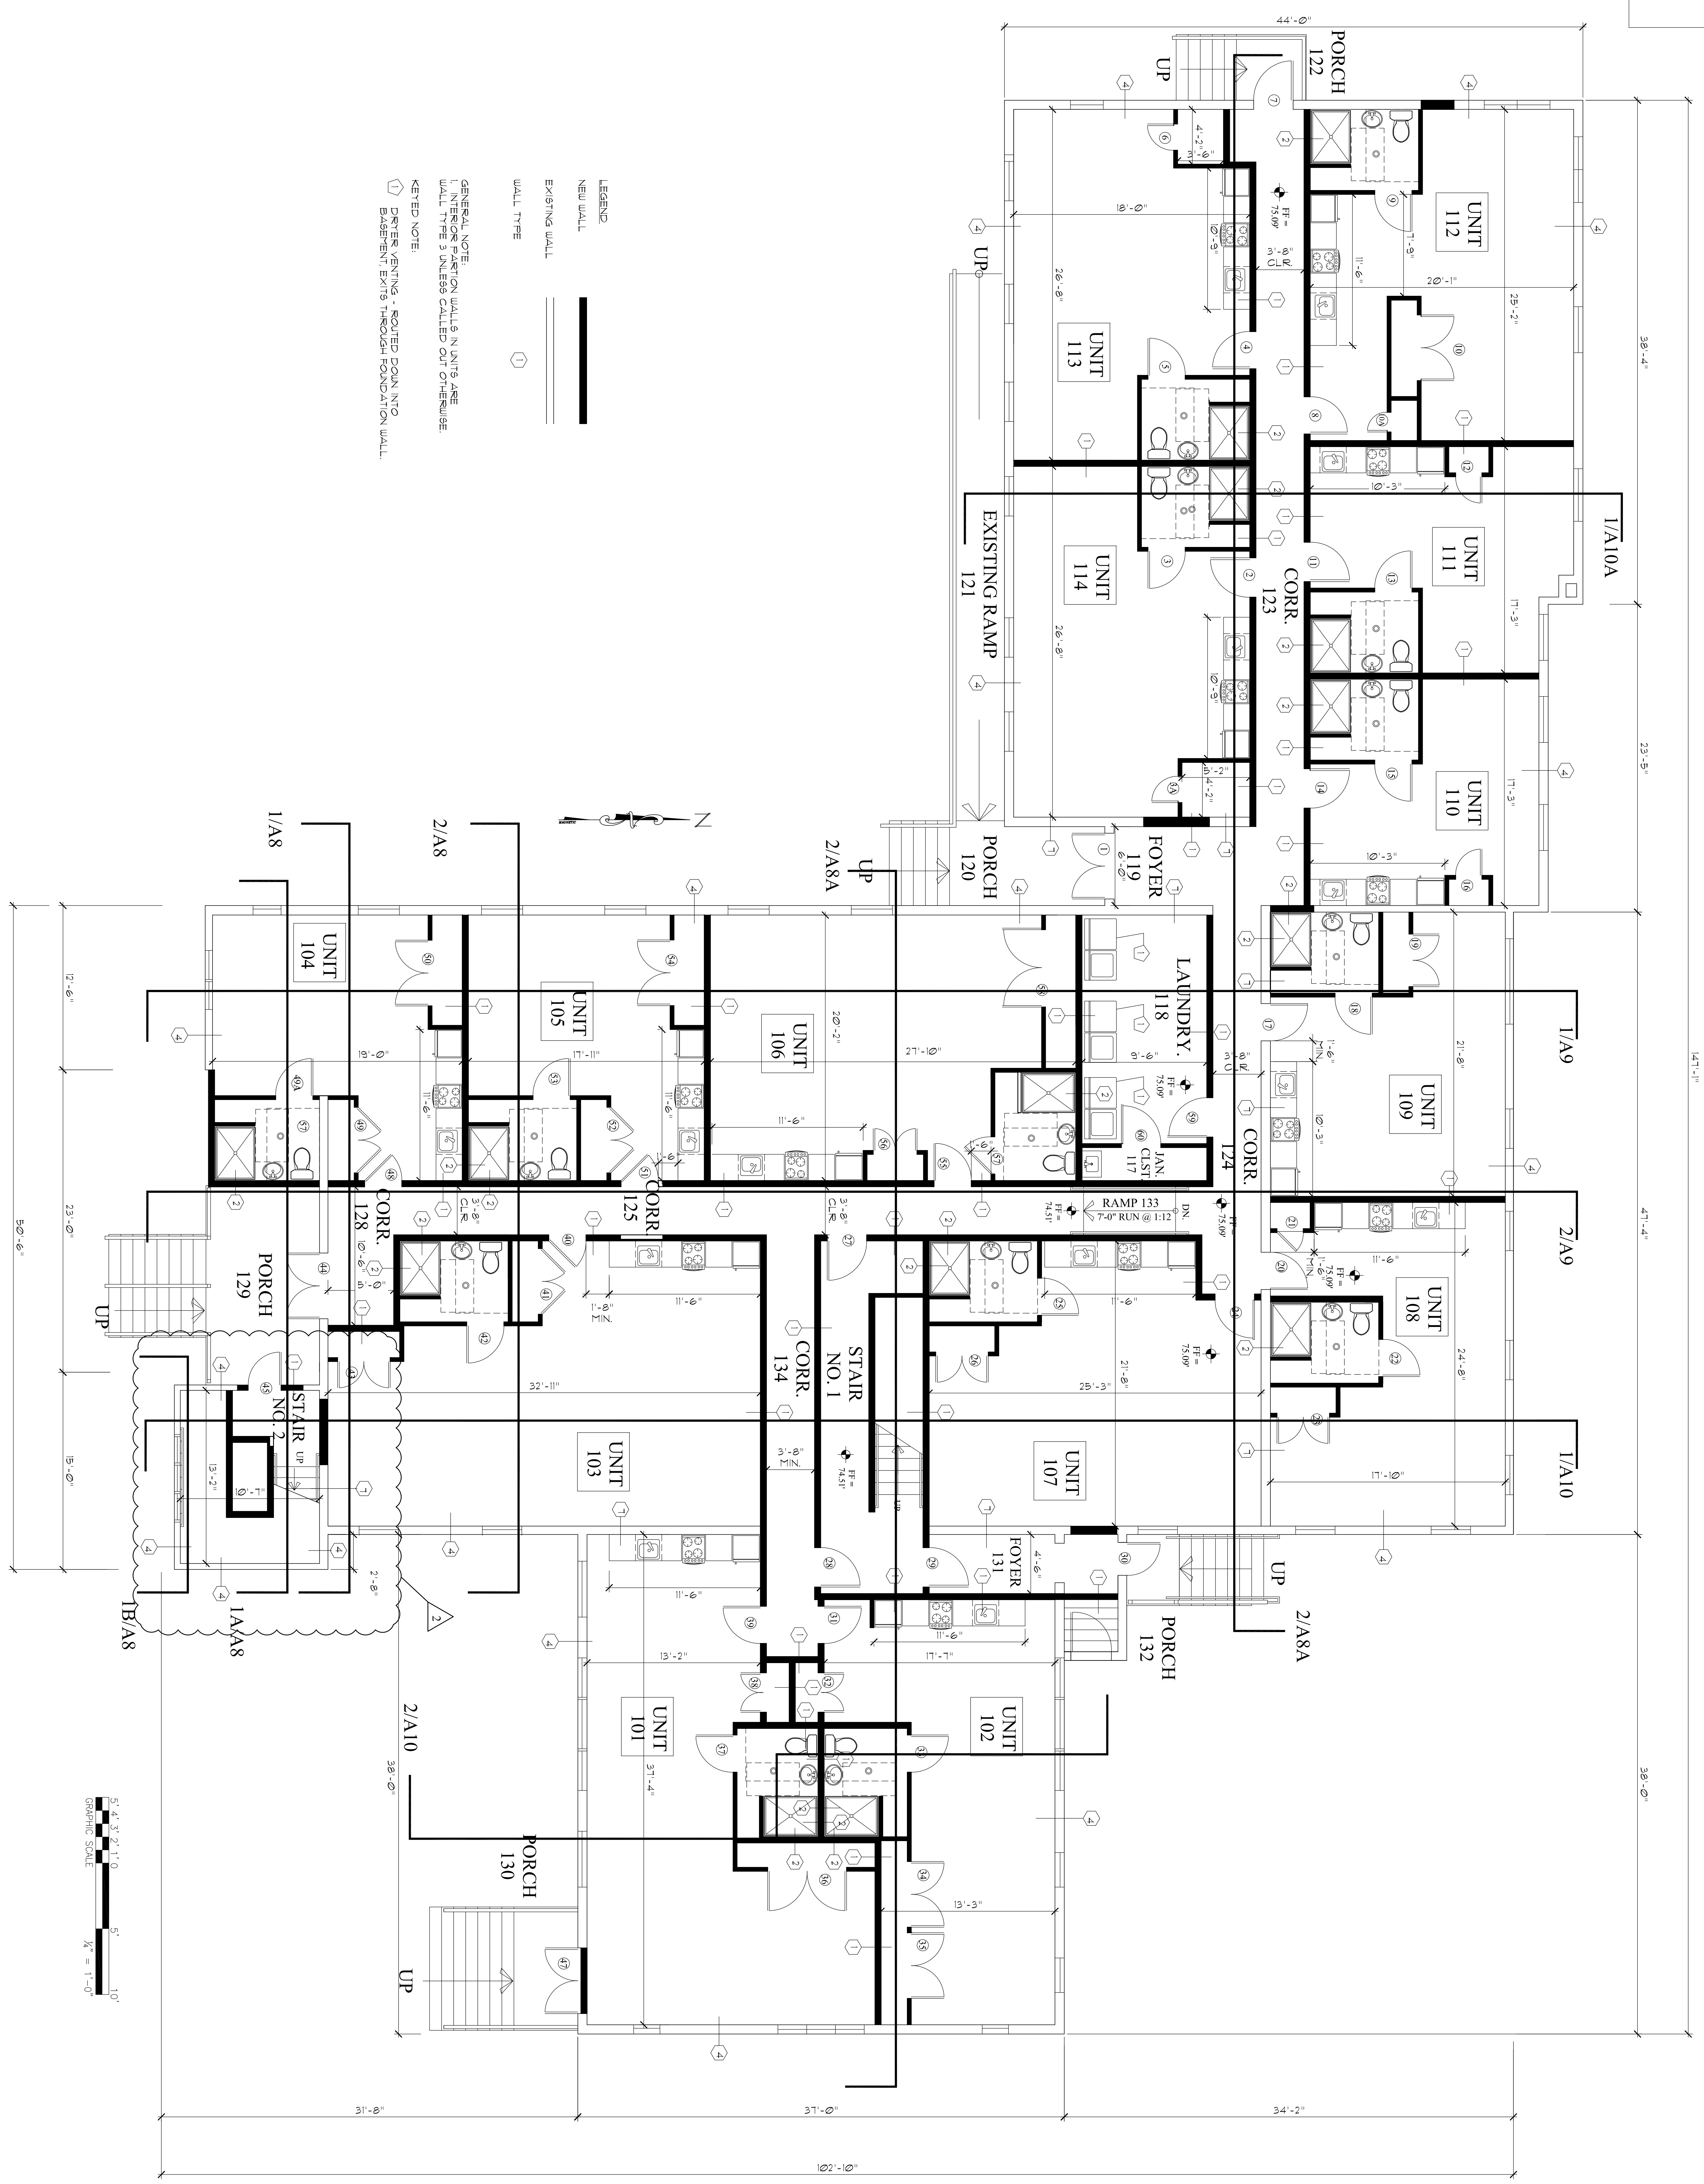

1 FIRST FLOOR PLAN
1/4" = 1'-0"

