



3
1/2" = 1'-0"
DETAILS 1 & 2 - TYPICAL STAIRWELL
& WALL HEAD AT RATED ASSEMBLIES

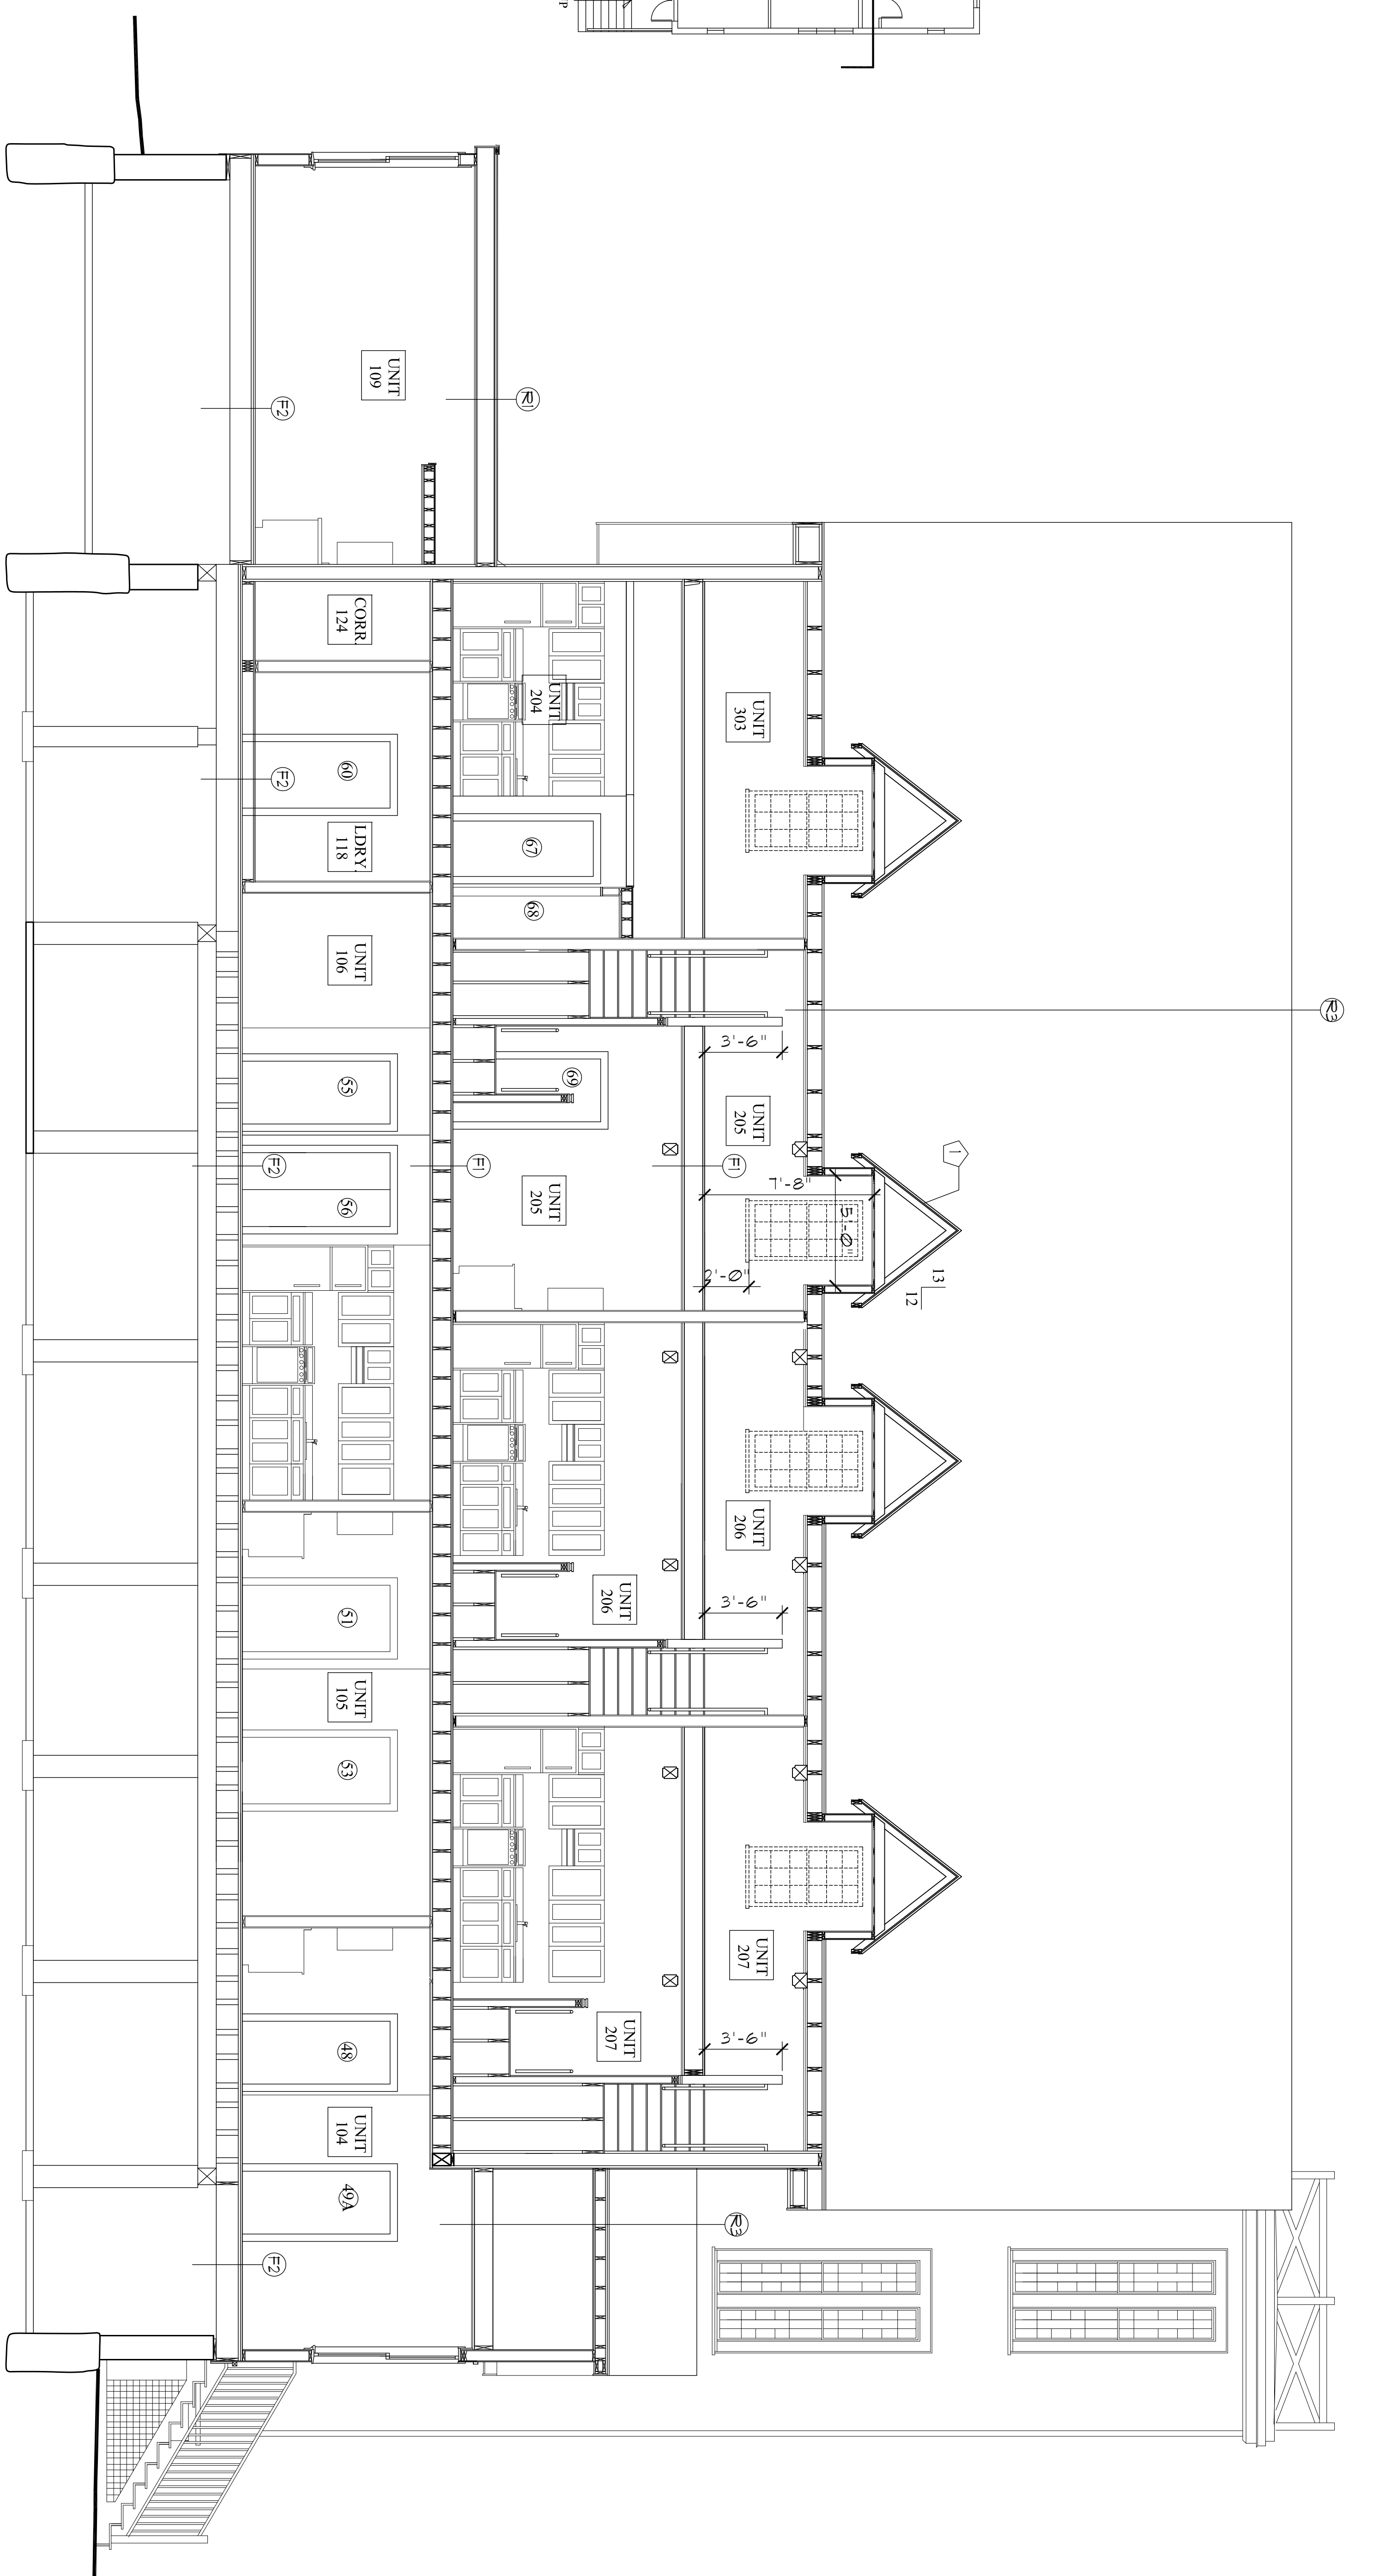

1
1/4" = 1'-0"
BUILDING SECTION

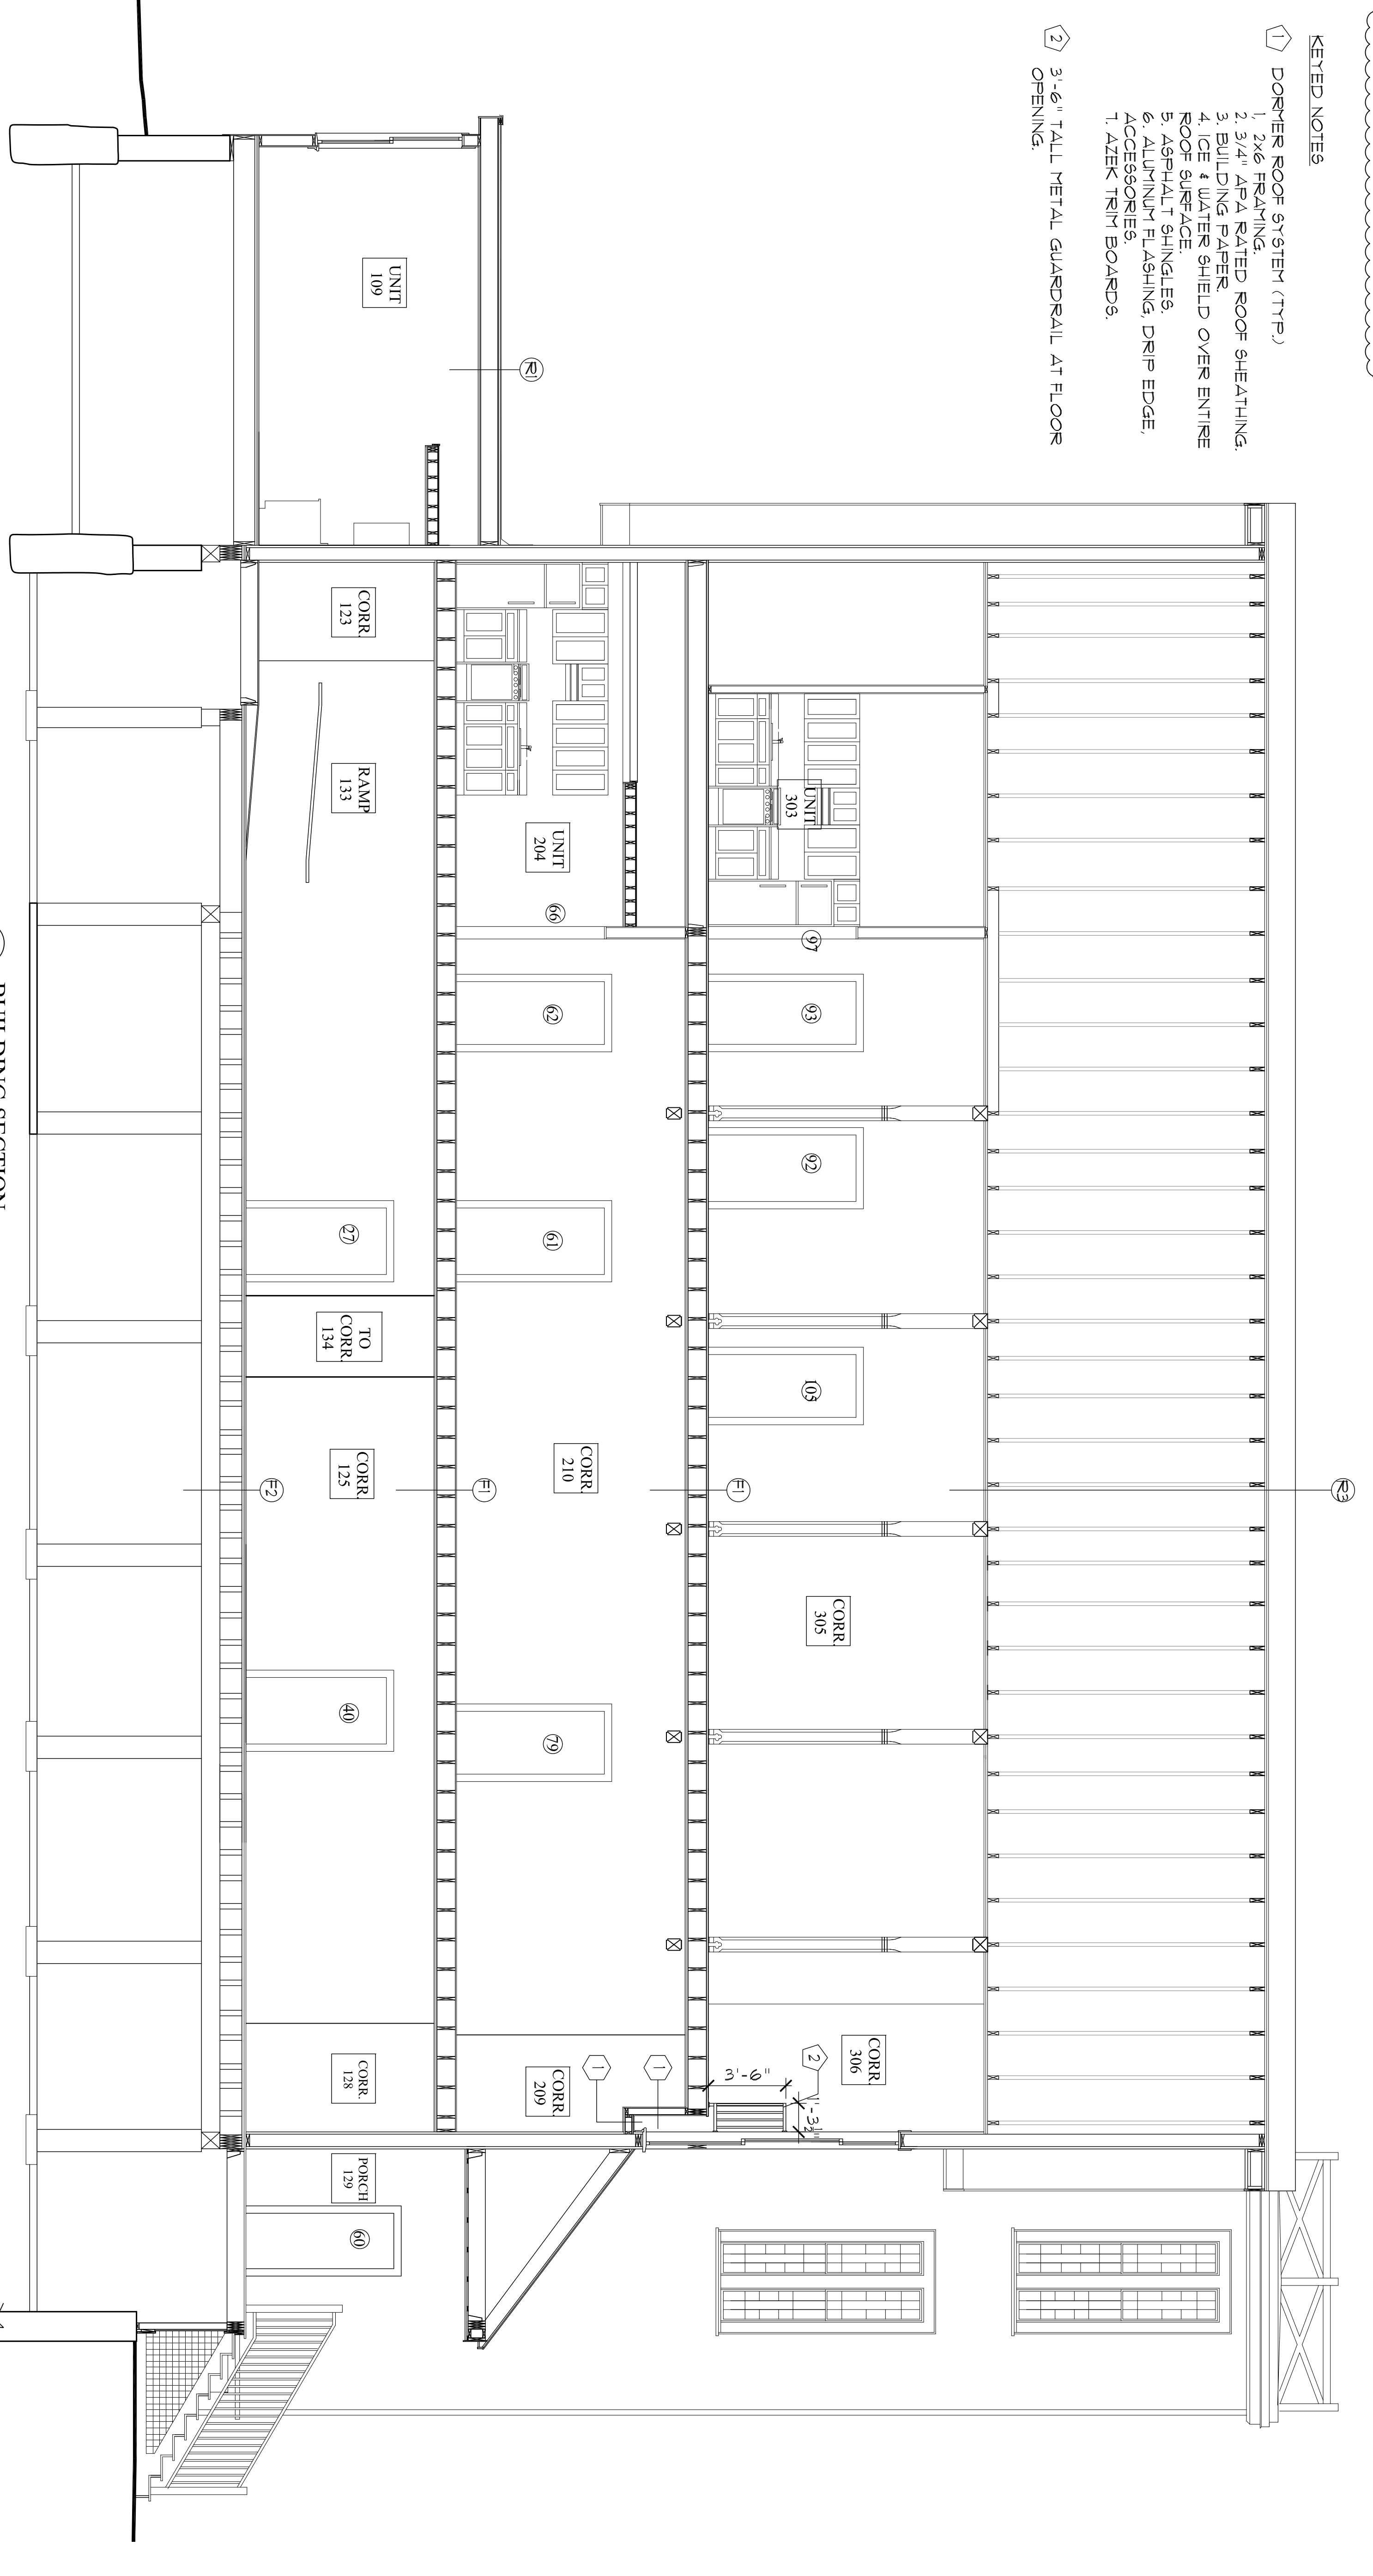

2
1/4" = 1'-0"
BUILDING SECTION

- LEGEND**
- Ⓢ FLOOR, ROOF, CEILING TYPE (SEE DRAWING A.13 FOR DETAILS)
 - Ⓢ WALL TYPE (SEE DRAWING A.15 FOR DETAILS)
- KEYED NOTES**
- ① DORMER ROOF SYSTEM (TRP)
 1. 2x6 FRAUD RATED ROOF SHEATHING
 2. BUILDING PAPER
 3. ICE & WATER SHIELD OVER ENTIRE ROOF SURFACE
 4. ADJUSTABLE FLASHING, DRIP EDGE, ACCESSORIES
 5. 1" AER TIGHT BOARDS
 - ② 3'-6" TALL METAL GUARDRAIL AT FLOOR OPENING