



NOTE: Attach All Non-Pressure Treated To Pressure Treated Lumber With "HEAVY GALVANIZED FASTENERS ONLY", Typical. No Exceptions.

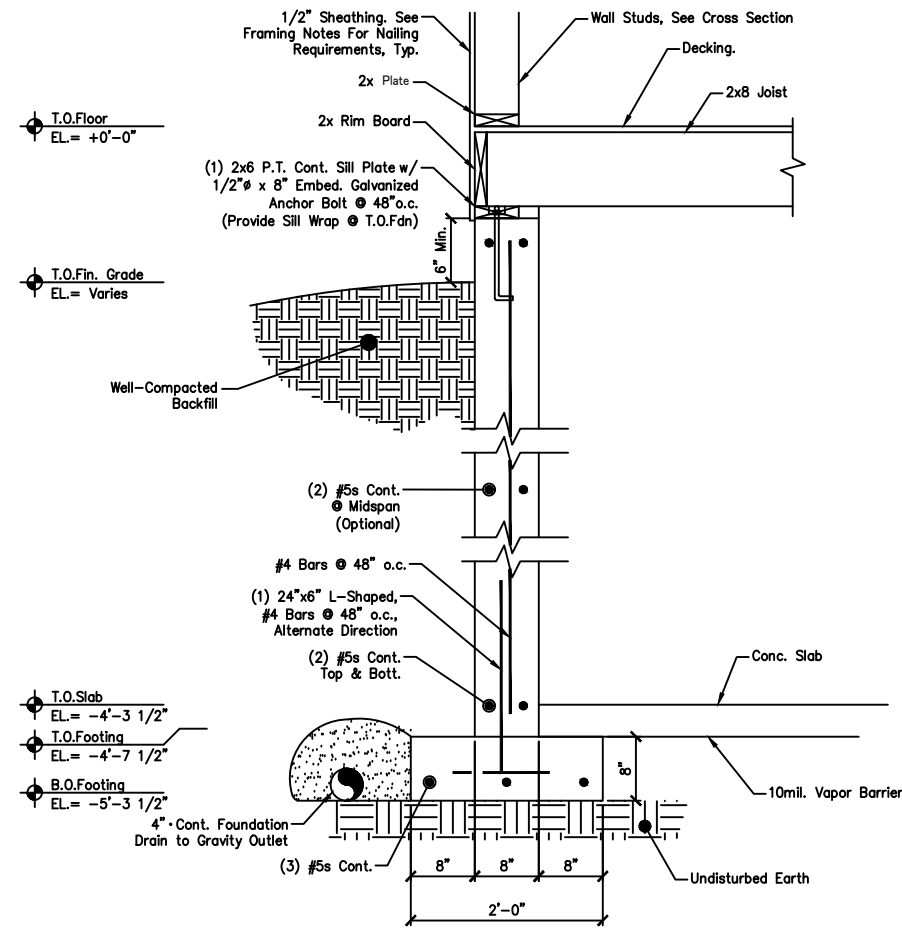


SECTION 1
Scale: 1/2" = 1'-0"


NOTE: Attach All Non-Pressure Treated To Pressure Treated Lumber With "HEAVY GALVANIZED FASTENERS ONLY", Typical. No Exceptions.

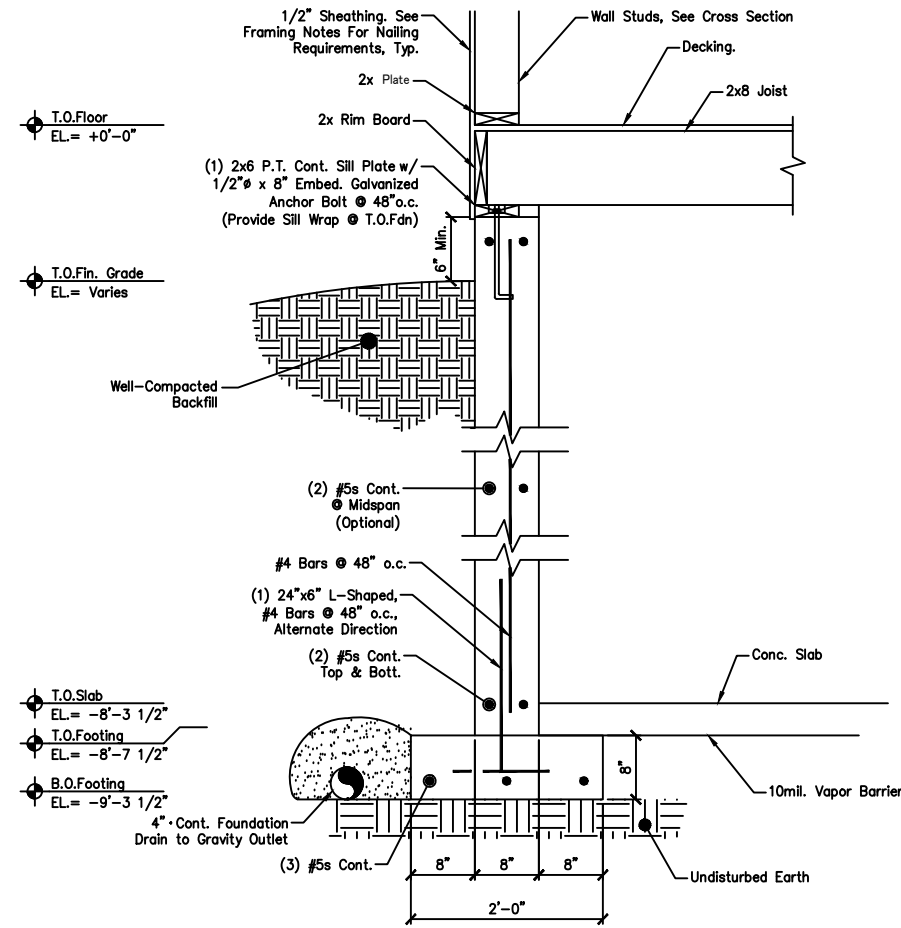

SECTION 2
Scale: 1/2" = 1'-0"

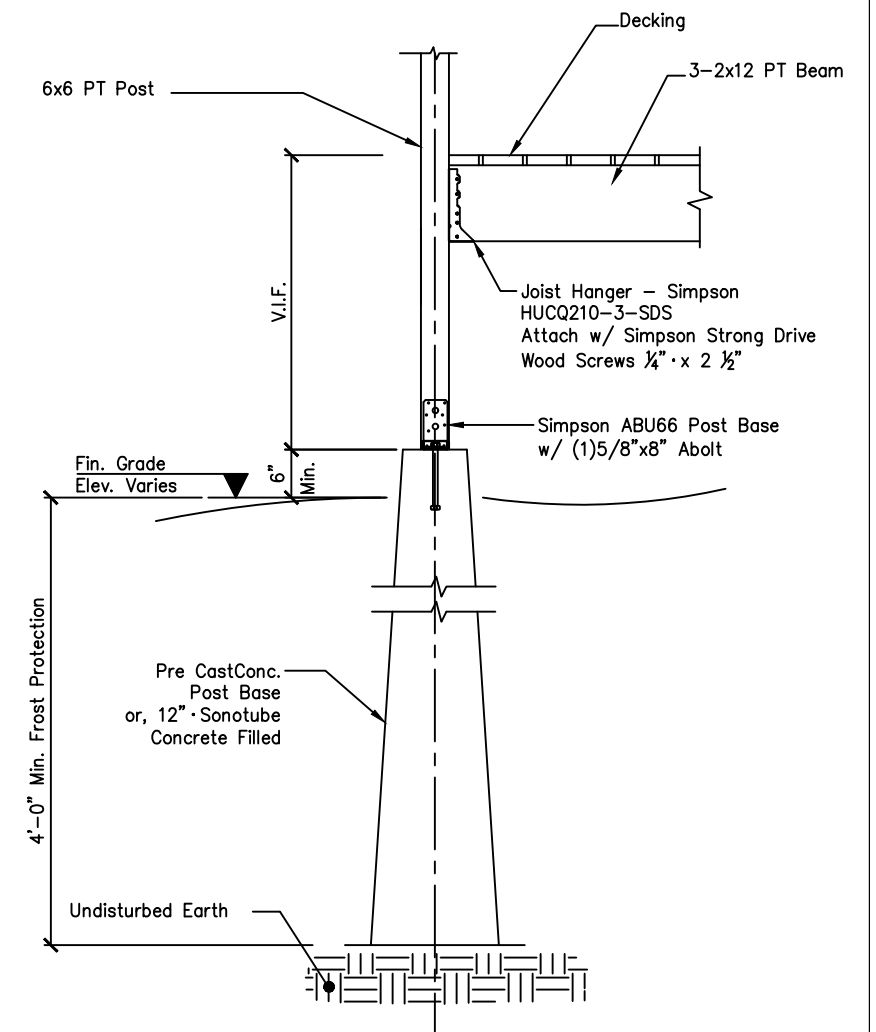

SECTION 3 AT PRECAST CONCRETE PIER
Scale: 1/2" = 1'-0"

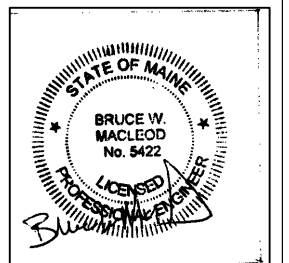

DATE ISSUED 3/23/17

| | | |
|---|---------------------|-----------------|
| JASON LANDRY CONSULTING, LLC | | |
| 17 NASON ROAD | GORHAM, MAINE 04038 | 207-632-3111 |
| GAIL DODGE 144 GLENWOOD AVE PORTLAND, MAINE | | |
| TITLE: | DETAILS | |
| DATE: 3/8/17 | DRAWN BY: J.JL | DRAWING NUMBER: |
| SCALE: as noted | PROJ NO: 2017-021 | S-5 |