

INTERIOR ELEVATION

16'-0"

BEAM ABOVE
SEE STRUCTURAL



20'-0"
12'-8"
4'-8"
2'-0"
2'-8"




GAS FIREPLACE

STEP DOWN, 2-5" RISERS


LIVING ROOM

KITCHEN

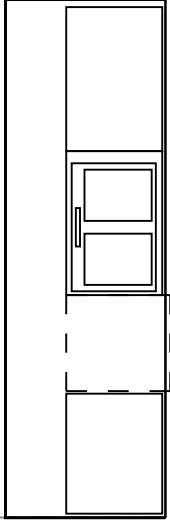

DINING ROOM

17'-2"

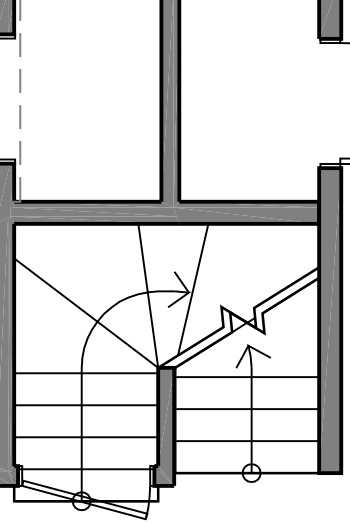


BEDROOM

CLOSET


2'-1"

ENTRY/OFFICE

13'-6"

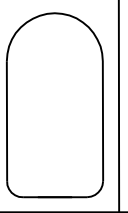

WALL LEGEND
EXISTING
NEW

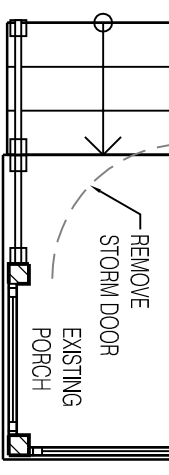

PROSPECT



DESIGN

58 FORE ST. PORTLAND, ME
WWW.PROSPECTDESIGN.ME
T. 207-749-7400

HEMESphere
DESIGN
Architecture

58 Fore Street
Portland, ME 04101
joe@hemespheredesign.com
www.hemespheredesign.com



PROPOSED FIRST FLOOR PLAN

DODGE

DATE: 6.23.2017
DRAWN BY: BB

A1