

Stair Section

2x10 Stringers @ 12" O.C.

Landing 2x6 Lumber 12" O.C.

3/4" Plywood

16 Penny Spikes 4 Framing


Landing n Treads

Get Glued n Screwed

2 1/2" Coated Finish Screw's

5/4 Bull Nose Treads

3/4" Ledger

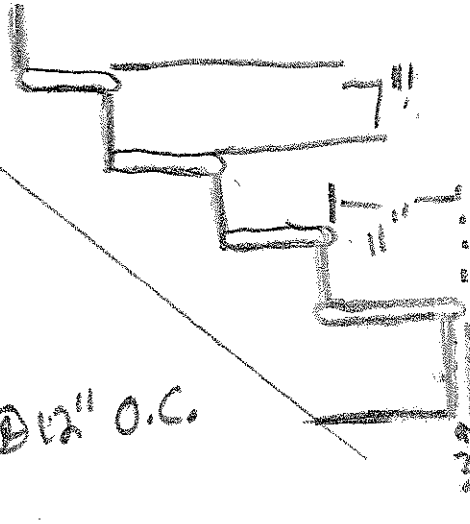

12

Foundation Section

1/2" Scale

House

Hardwood floor subfloor

2x10

48" High 9 1/2" Thick Brick wall

42" High Stone wall 12" Thick

Loam

Packing

Gravel

8" SIAR Concrete

