


3 Slab Edge
SCALE: 1" = 1'-0"

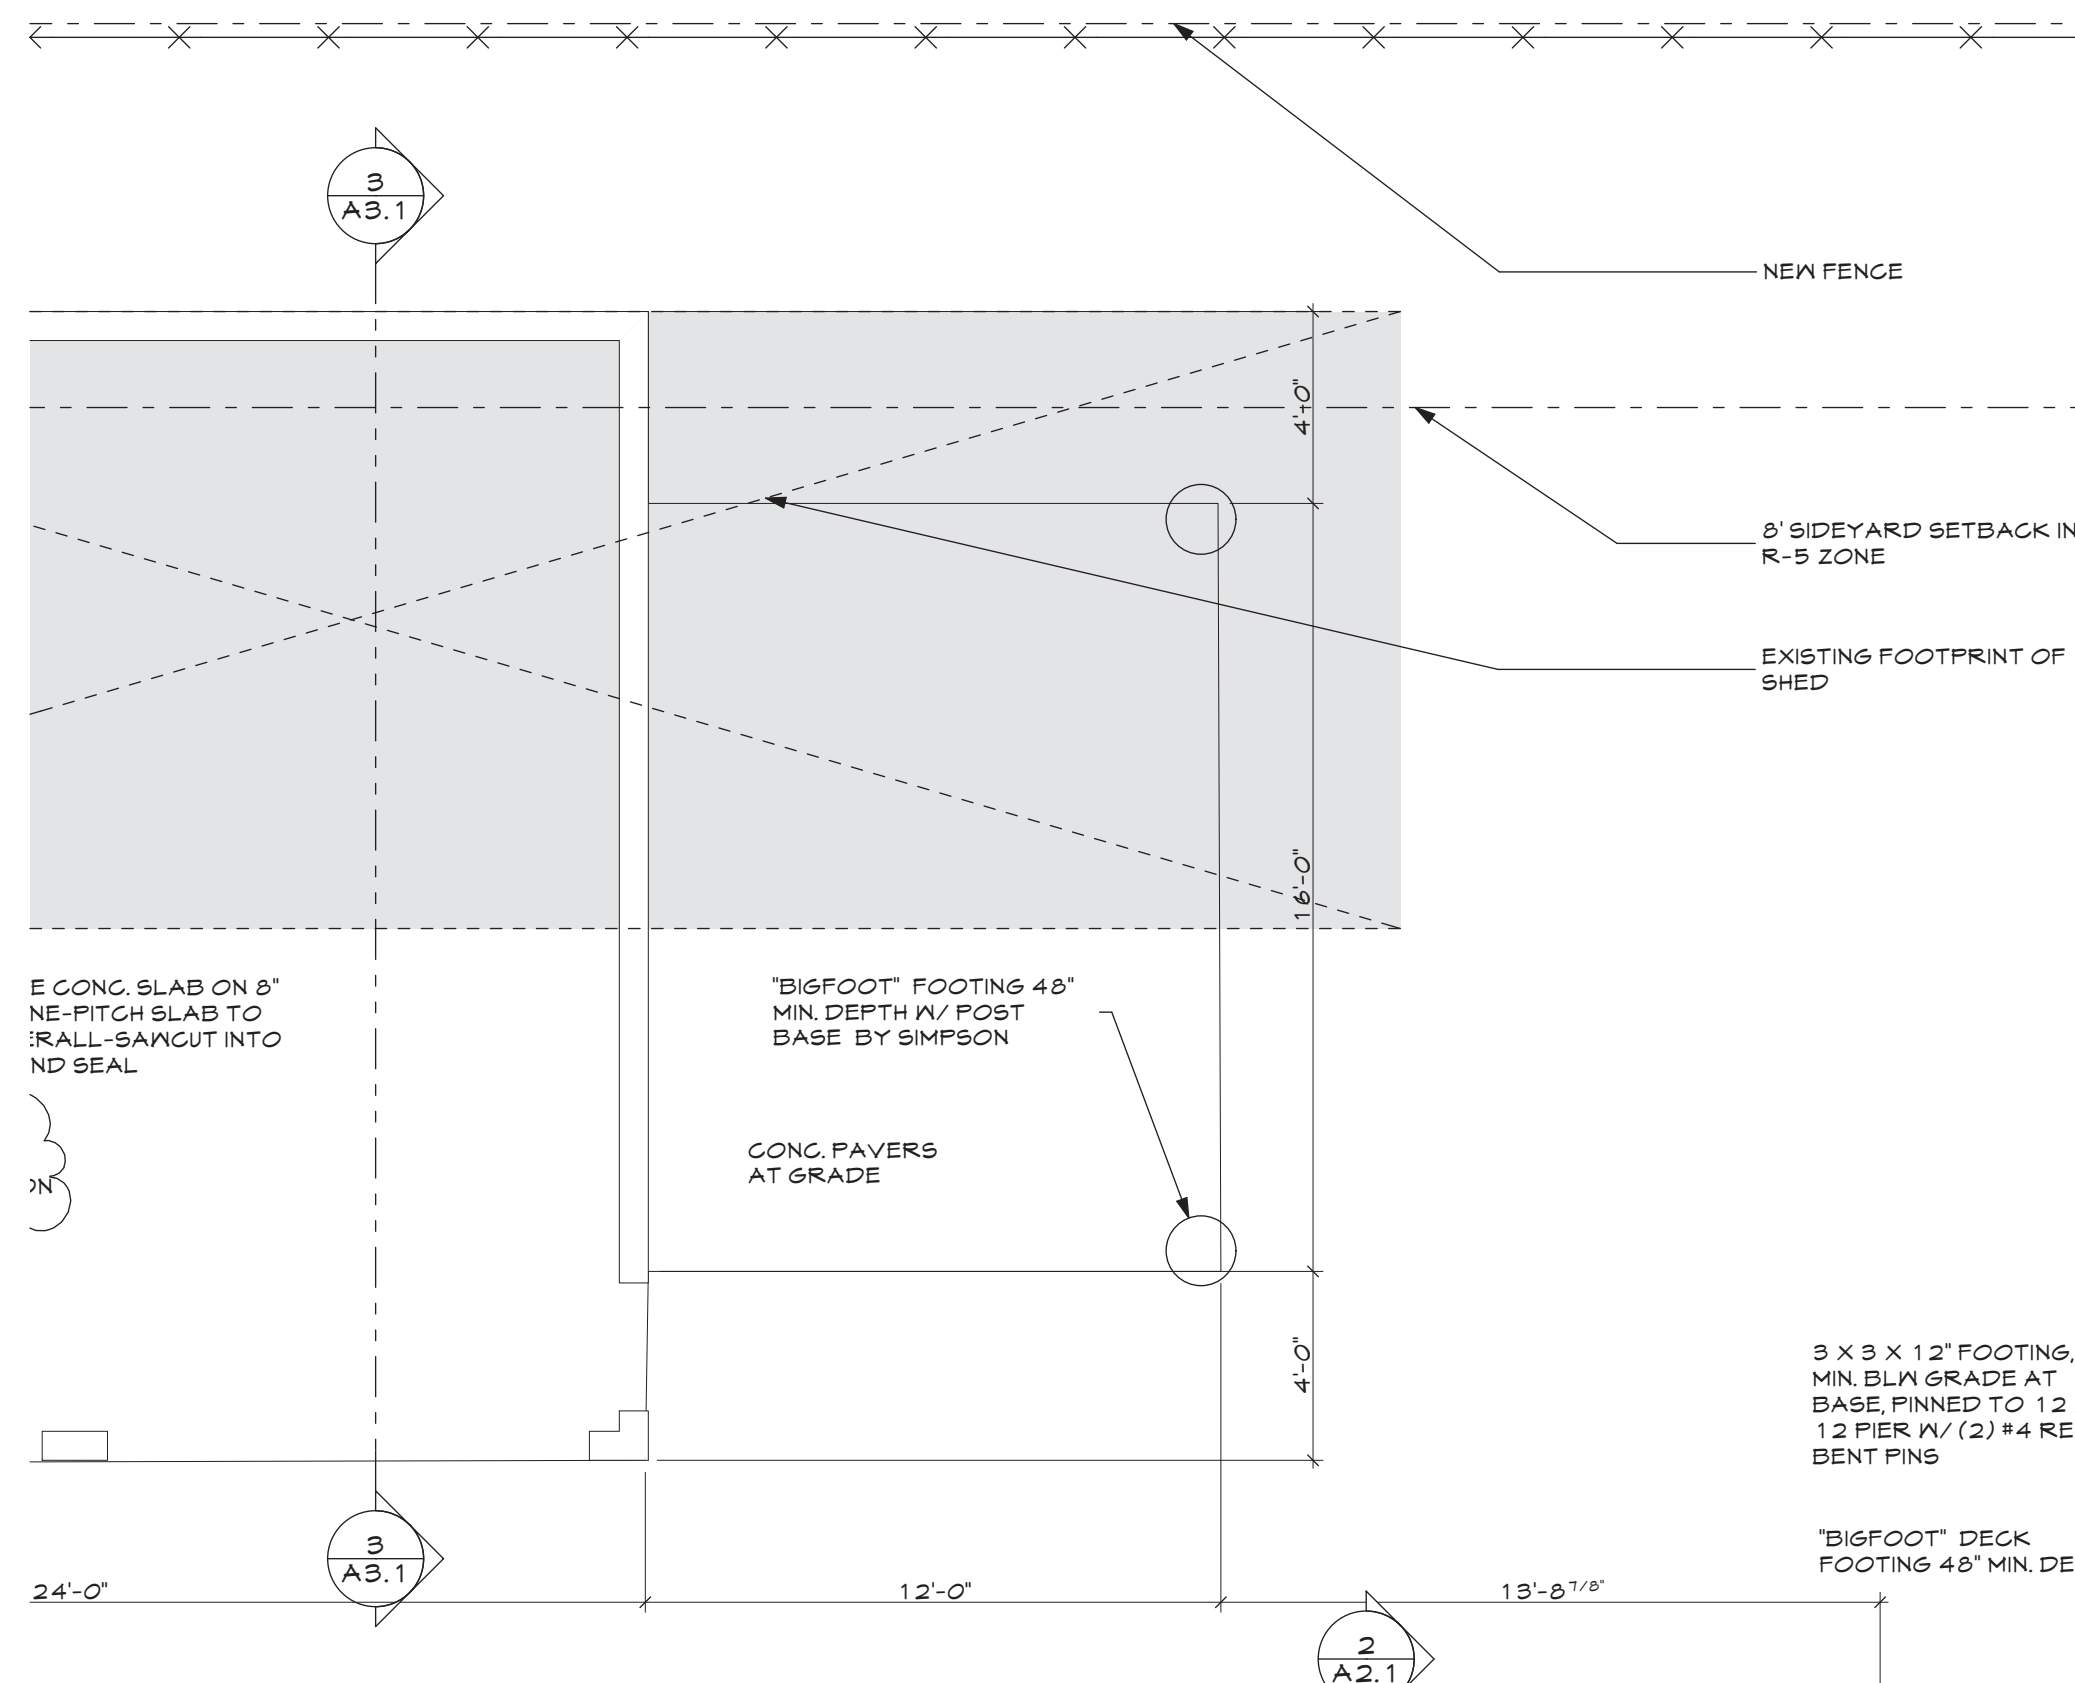


2 Garage Slab
SCALE: 1/4" = 1'-0"

- ELECTRICAL SYMBOLS**
- DUPLEX OUTLET 18" A.F.F. UNLESS NOTED OTHERWISE "WF" INDICATES WATERPROOF OUTLET PROVIDE GFI WHERE NOTED
 - DOUBLE DUPLEX OUTLET 18" A.F.F. UNLESS NOTED OTHERWISE "WF" INDICATES WATERPROOF OUTLET PROVIDE GFI WHERE NOTED
 - SPECIAL PURPOSE POWER OUTLET - CONSULT OWNER - RE STOVE, MICROWAVE, DISPOSAL
 - WALL PHONE JACK 18" A.F.F. UNLESS NOTED OTHERWISE
 - CABLE TV IF REQ'D - ASK OWNER
 - SWITCH
 - THREE-WAY SWITCH
 - COMPUTER - CONSULT OWNER - RE INTERNET CONNECTION
 - DUPLEX FLOOR OUTLET
 - CEILING FAN
 - EXHAUST FAN

- LIGHTING SYMBOLS**
- RECESSED CAN FIXTURE
 - WALL SCONCE
 - EXTERIOR WALL SCONCE
 - UTILITY LIGHT
 - SURFACE MOUNTED FIXTURE
 - PENDANT


- LIFE SAFETY SYMBOLS**
- EXIT SIGN
 - EMERGENCY LIGHTING
 - SMOKE DETECTOR
 - FIRE EXT. WALL MTD.
 - CARBON MONOXIDE DETECTOR

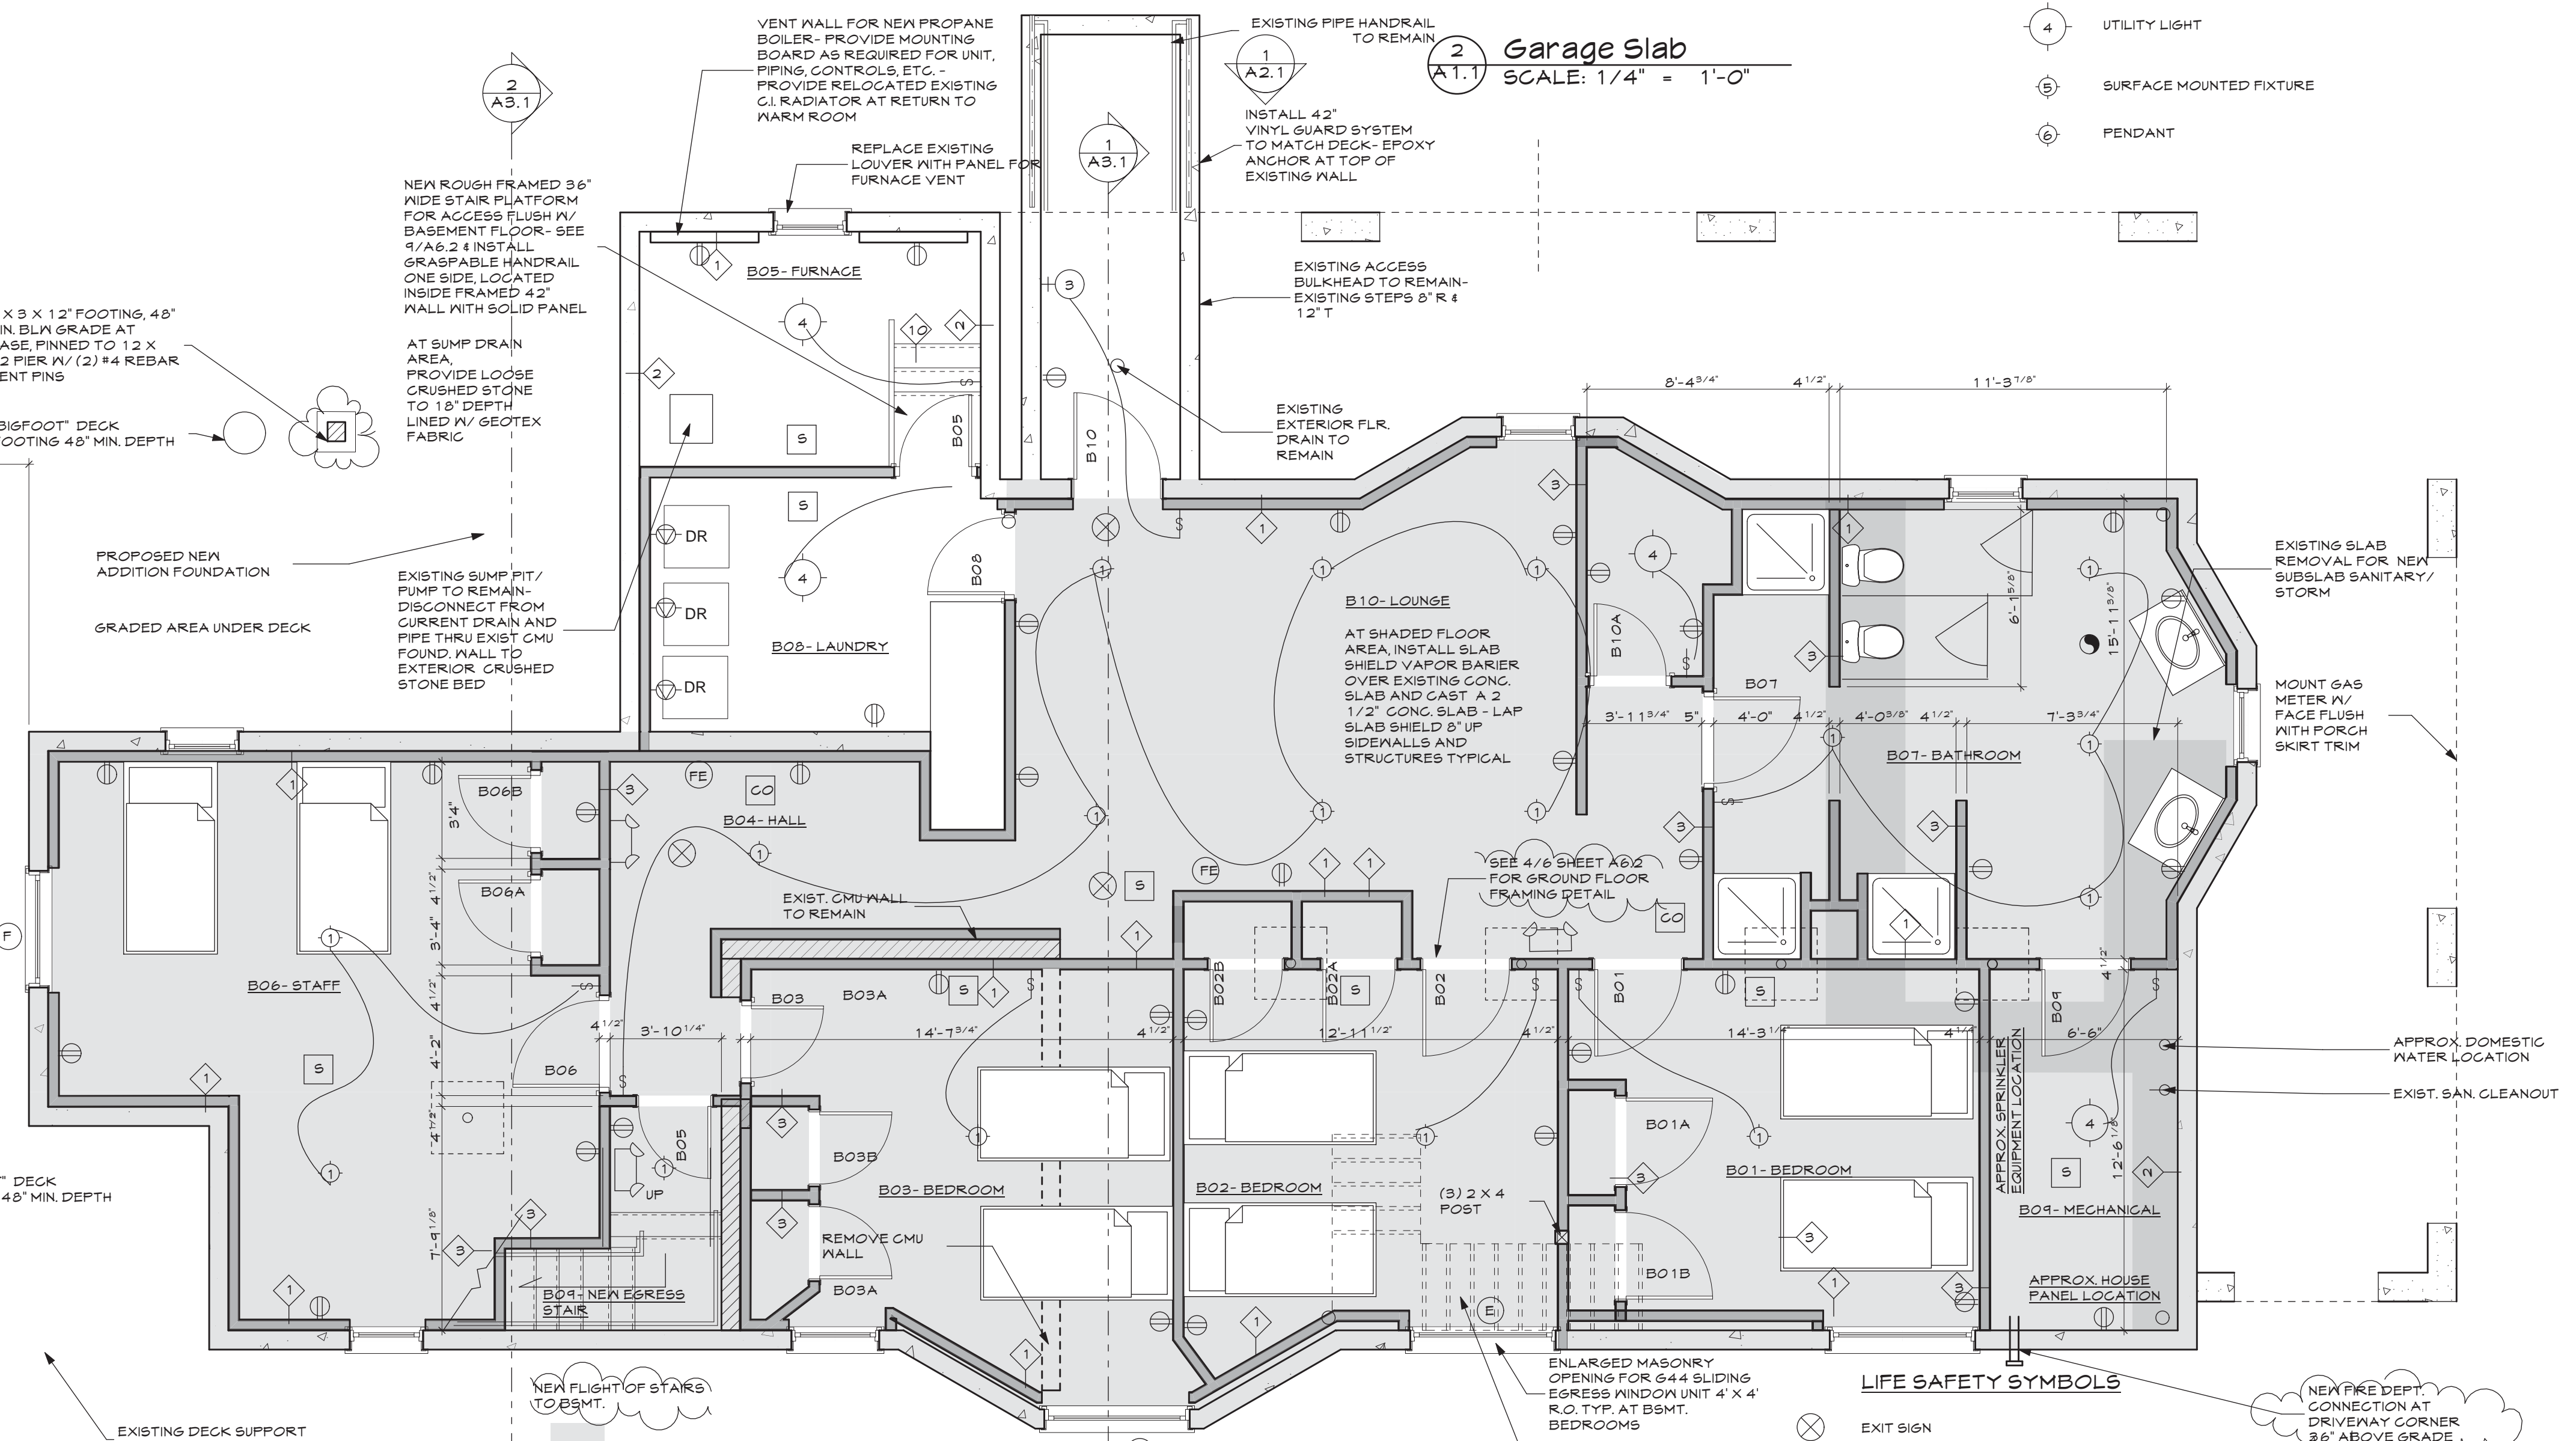

BASEMENT FLOOR GENERAL NOTES

1. REFER TO SPEC. FOR INFO REGARDING DEMOLITION, ELECTRICAL, MECHANICAL, SPRINKLER, & INSUL. PROGRAM
2. ALL NEW PARTITIONS 5/8" GWB EA. SIDE

1 Foundation
SCALE: 1/4" = 1'-0"

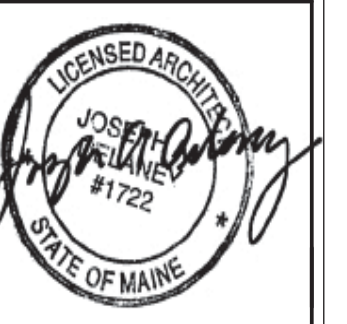

WHIPPLE —
CALLENDER
ARCHITECTS
136 PLEASANT AVE.
PORTLAND, ME 04103
P 207.115.2646
F 207.115.5631
www.whipplecallender.com

DATE	REVISION
5.3.13	REVISION
	CHECKED BY: JAD
	DRAWN BY: JAD
	JOB: 01-2013
	SHEET TITLE: BASEMENT PLAN

A1.1

THIS DRAWING IS AN INSTRUMENT OF SERVICE AND SHALL REMAIN THE PROPERTY OF WHIPPLE CALLENDER ARCHITECTS. IT SHALL NOT BE USED FOR ANY OTHER PURPOSE THAT FOR WHICH IT IS SPECIFICALLY FURNISHED.