



3 A3.1 Slab Edge
 SCALE: 1" = 1'-0"

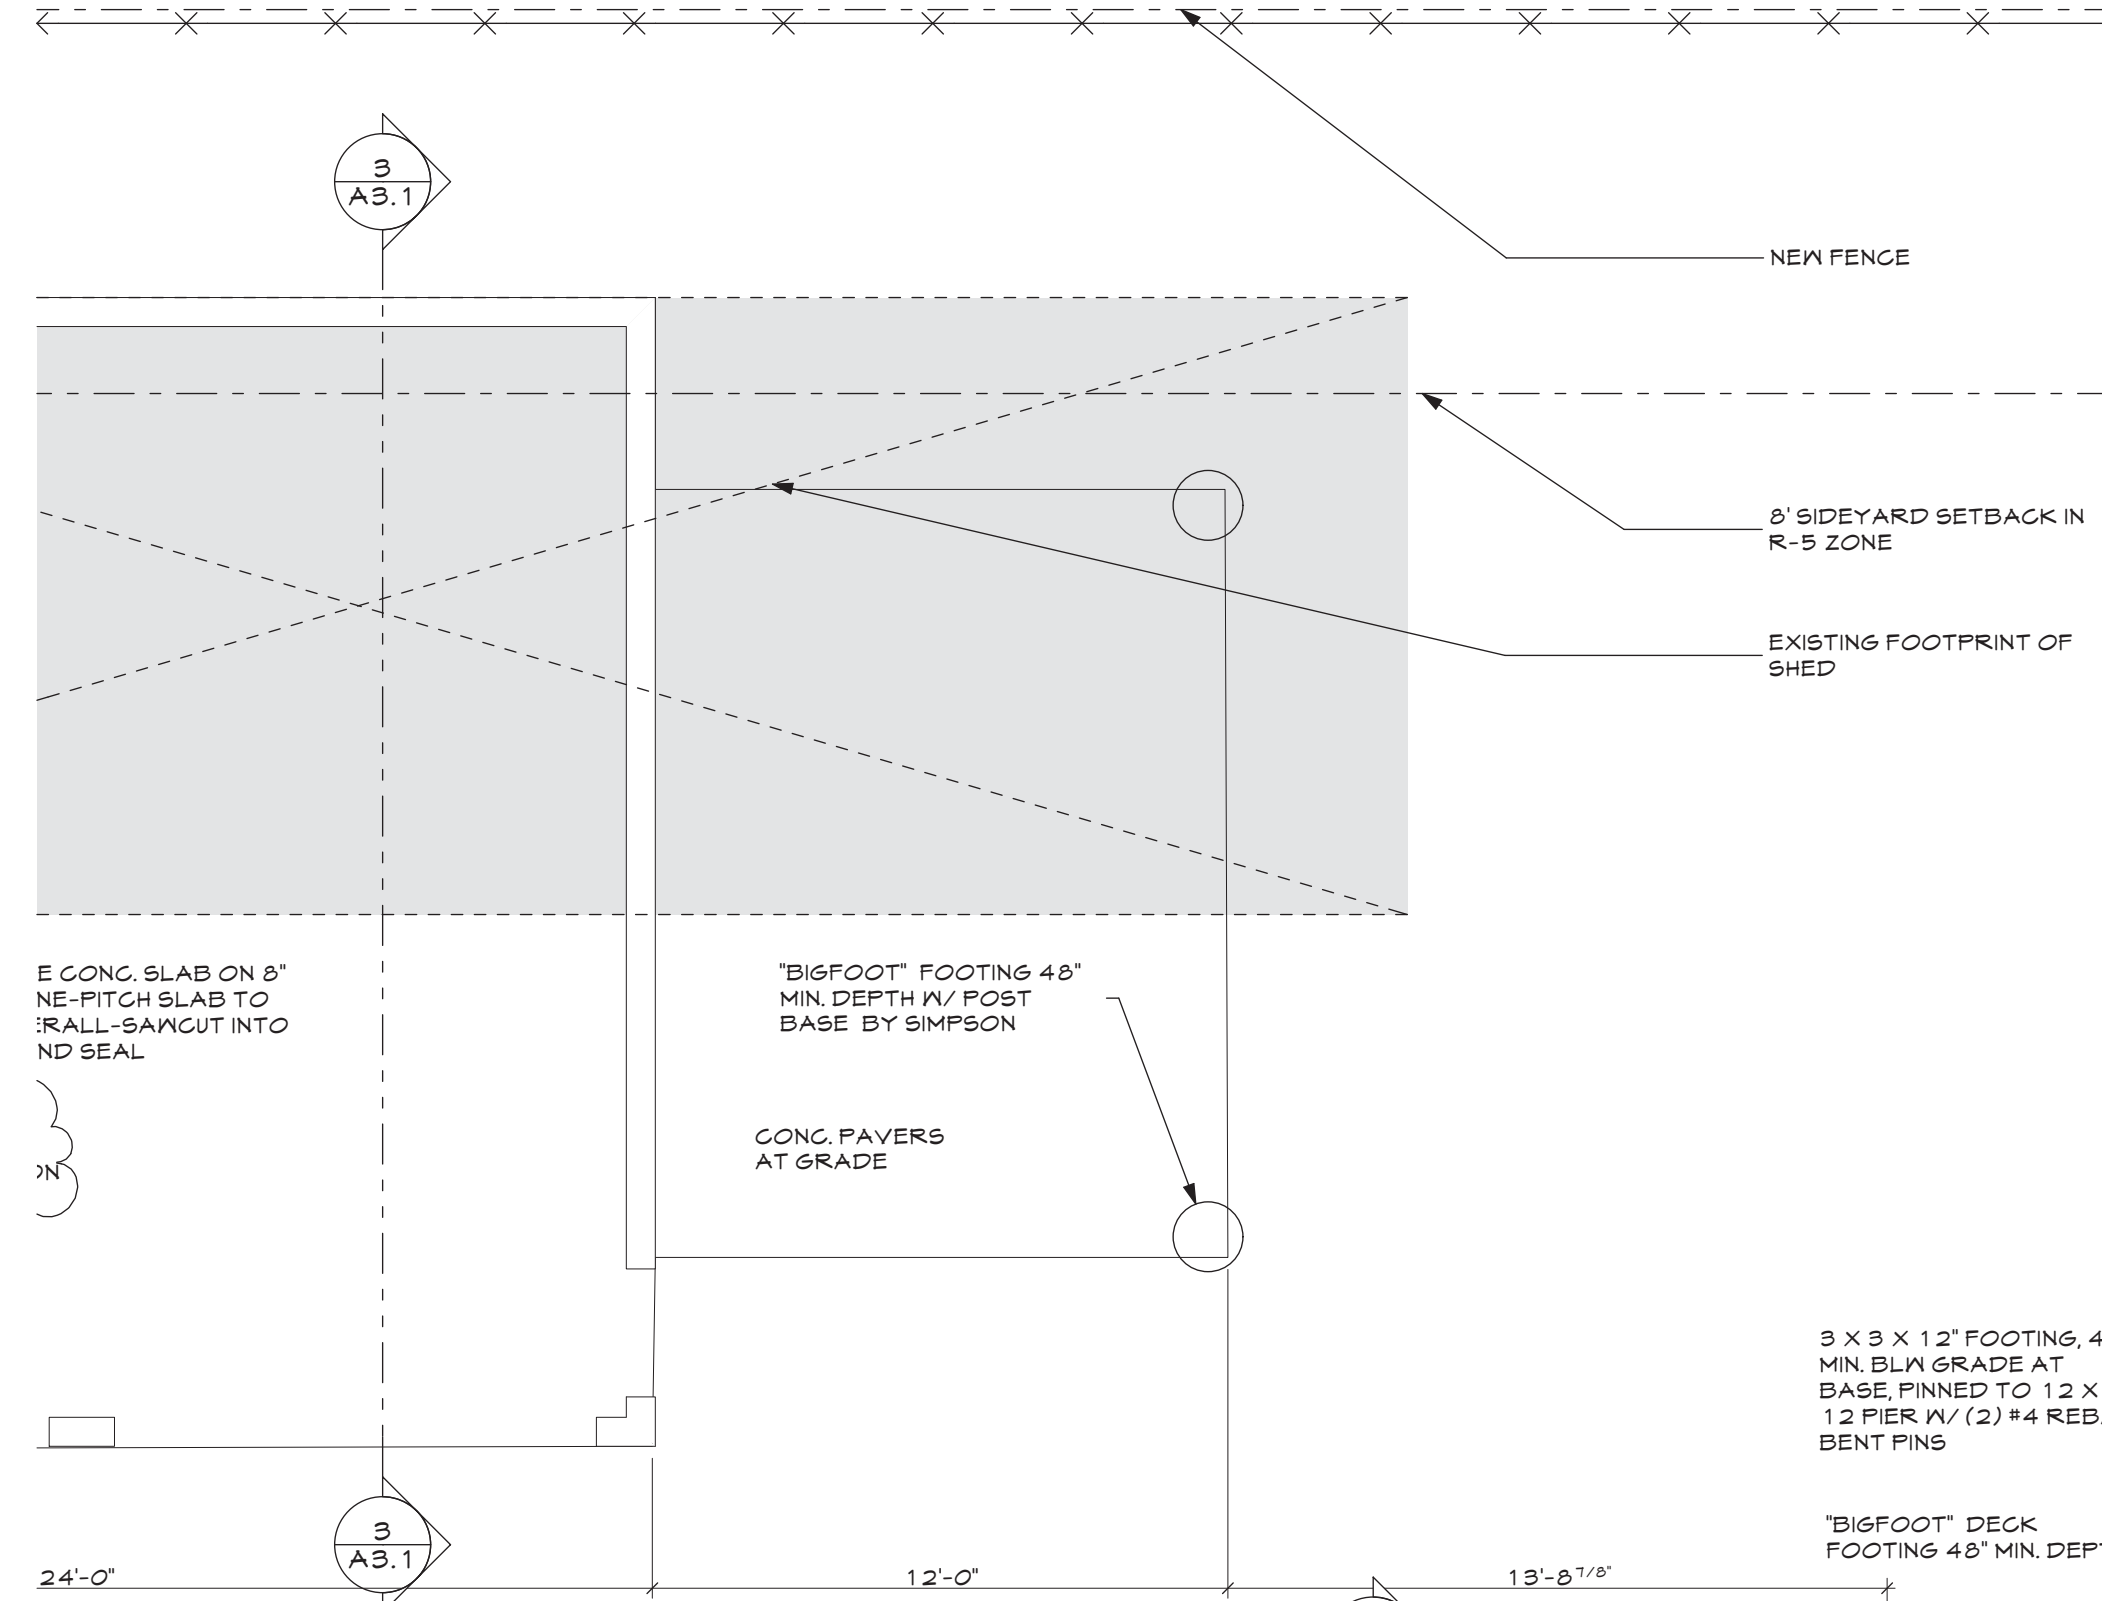

2 A2.1 Garage Slab
 SCALE: 1/4" = 1'-0"

BASEMENT FLOOR GENERAL NOTES

1. REFER TO SPEC. FOR INFO REGARDING DEMOLITION, ELECTRICAL, MECHANICAL, SPRINKLER, & INSUL. PROGRAM
2. ALL NEW PARTITIONS 5/8" GWB EA. SIDE

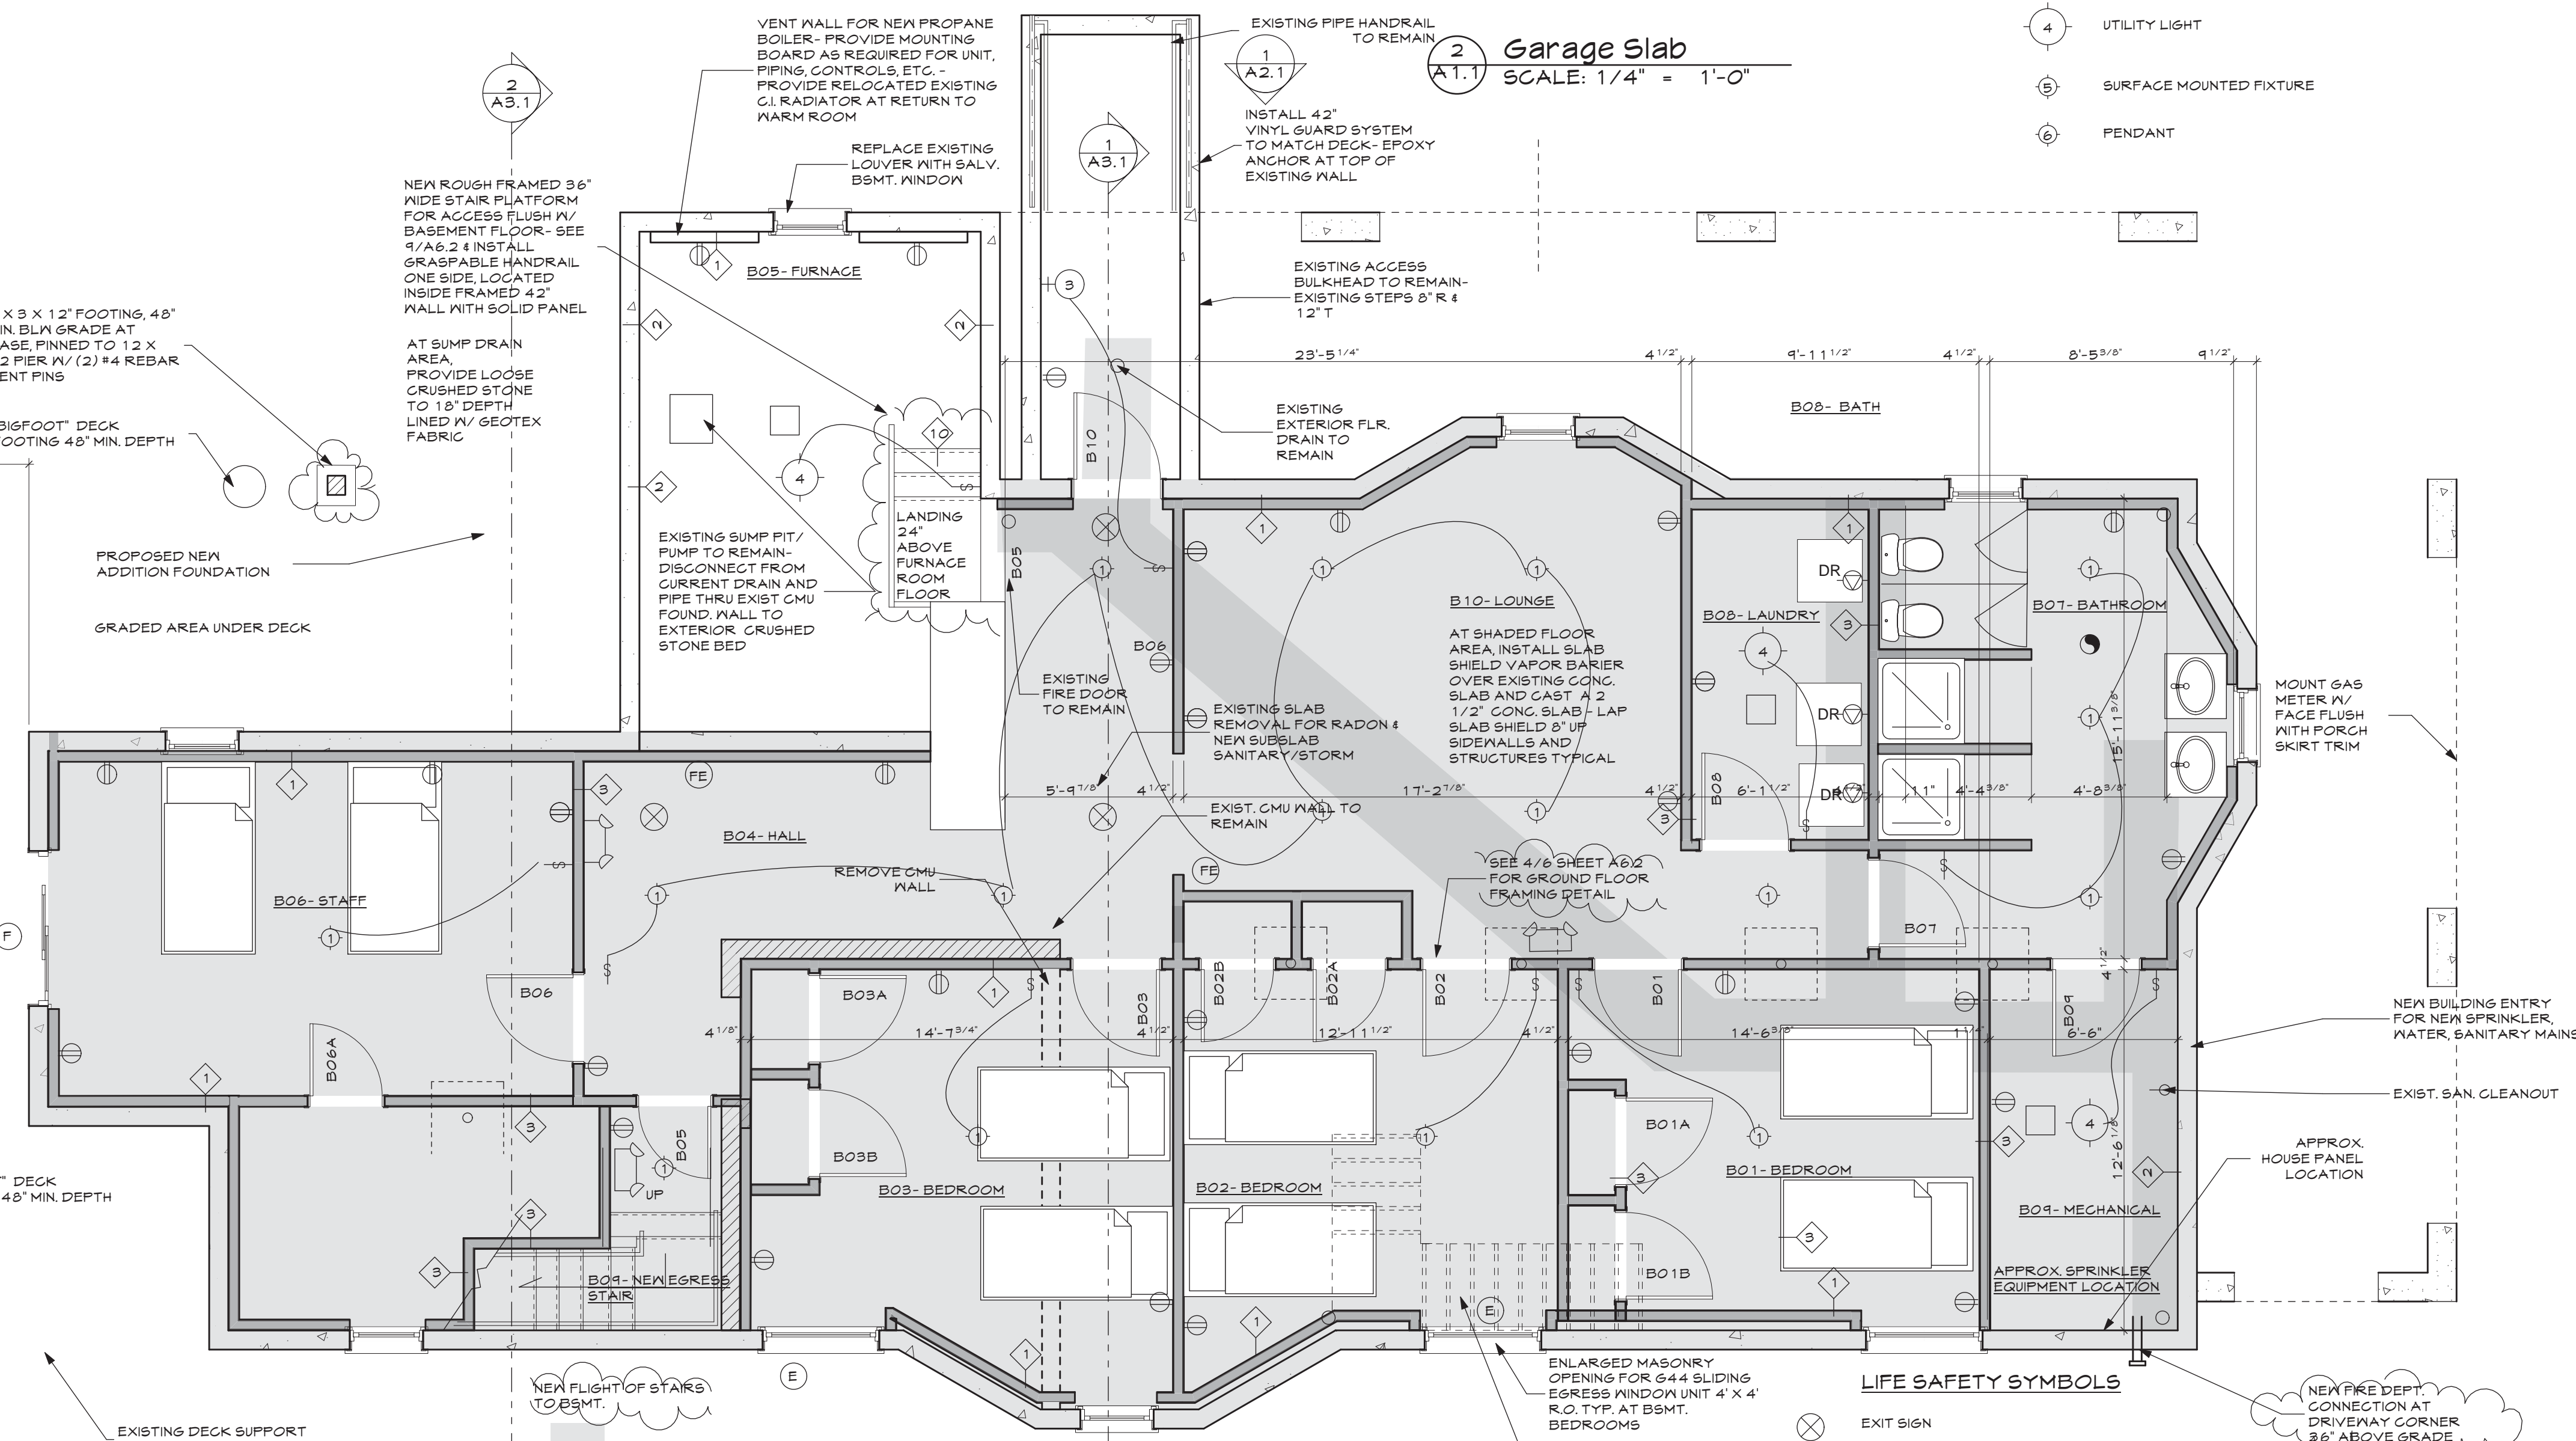

- ELECTRICAL SYMBOLS**
- DUPLEX OUTLET 18" AFF. UNLESS NOTED OTHERWISE
 "WP" INDICATES WATERPROOF OUTLET
 PROVIDE GFI WHERE NOTED
 - DOUBLE DUPLEX OUTLET 18" AFF. UNLESS NOTED OTHERWISE
 "WP" INDICATES WATERPROOF OUTLET
 PROVIDE GFI WHERE NOTED
 - SPECIAL PURPOSE POWER OUTLET - CONSULT OWNER - RE STOVE, MICROWAVE, DISPOSAL
 - WALL PHONE JACK 18" AFF. UNLESS NOTED OTHERWISE
 - CABLE TV IF REQD - ASK OWNER
 - SWITCH
 - THREE-WAY SWITCH
 - COMPUTER - CONSULT OWNER - RE INTERNET CONNECTION
 - DUPLEX FLOOR OUTLET
 - CEILING FAN
 - EXHAUST FAN
- LIGHTING SYMBOLS**
- RECESSED CAN FIXTURE
 - WALL SCONCE
 - EXTERIOR WALL SCONCE
 - UTILITY LIGHT
 - SURFACE MOUNTED FIXTURE
 - PENDANT

LIFE SAFETY SYMBOLS

- EXIT SIGN
- EMERGENCY LIGHTING
- SMOKE DETECTOR
- FIRE EXT. WALL MTD.

1 A1.1 Foundation
 SCALE: 1/4" = 1'-0"

Plymouth House
 Portland, MAINE
 145 Glenwood Avenue

LICENSED ARCHITECT
 JOSEPH WHIPPLE
 #1722
 STATE OF MAINE

136 PLEASANT AVE.
 PORTLAND, ME 04103
 P 207.115.2646
 F 207.115.5631
 www.whipplecallender.com

| DESCRIPTION | DATE | MARK |
|-------------|------|------|
| | | |
| | | |
| | | |
| | | |
| | | |

DATE: 3.7.13-REV. PERMIT
 CHECKED BY: JAD
 DRAWN BY: JAD
 JOB: 01-2013
 SHEET TITLE: BASEMENT PLAN

A1.1