


1 SCALE: 1/4" = 1'-0" 0 2 4 6

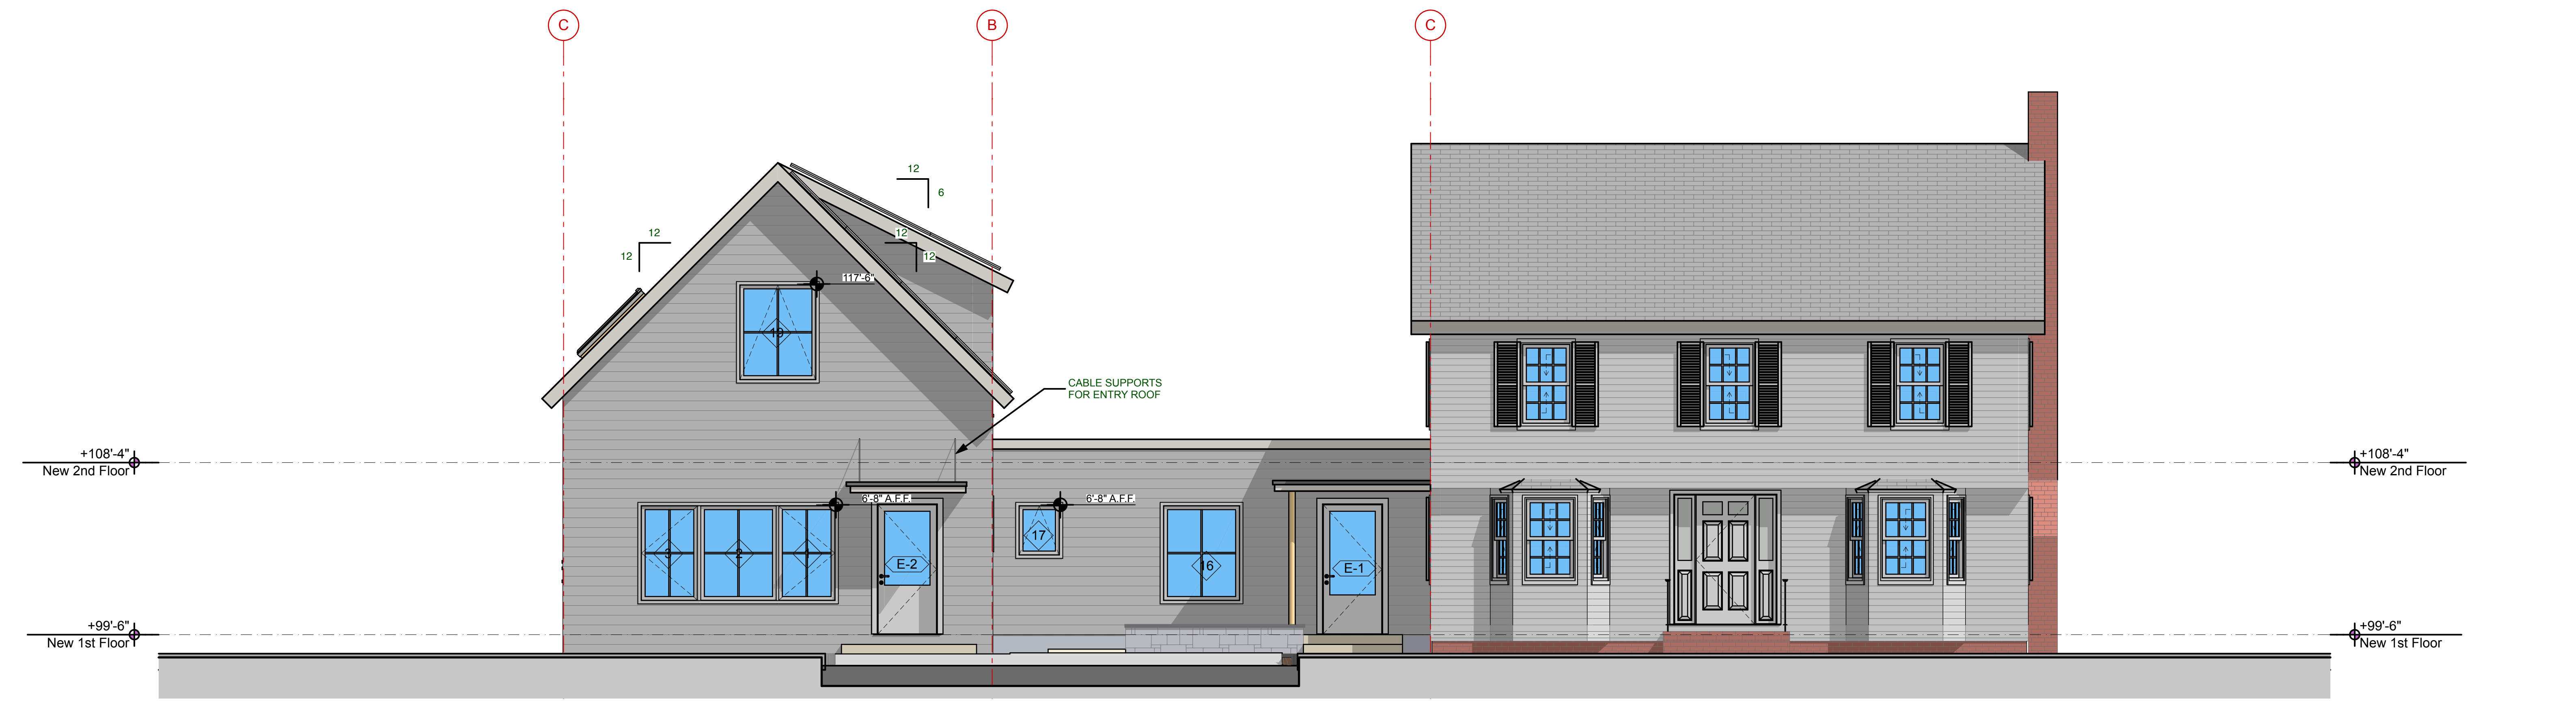

2 SCALE: 1/4" = 1'-0" 0 2 4 6

