



2 2ND FLOOR FRAMING
SCALE: 1/4" = 1'-0"

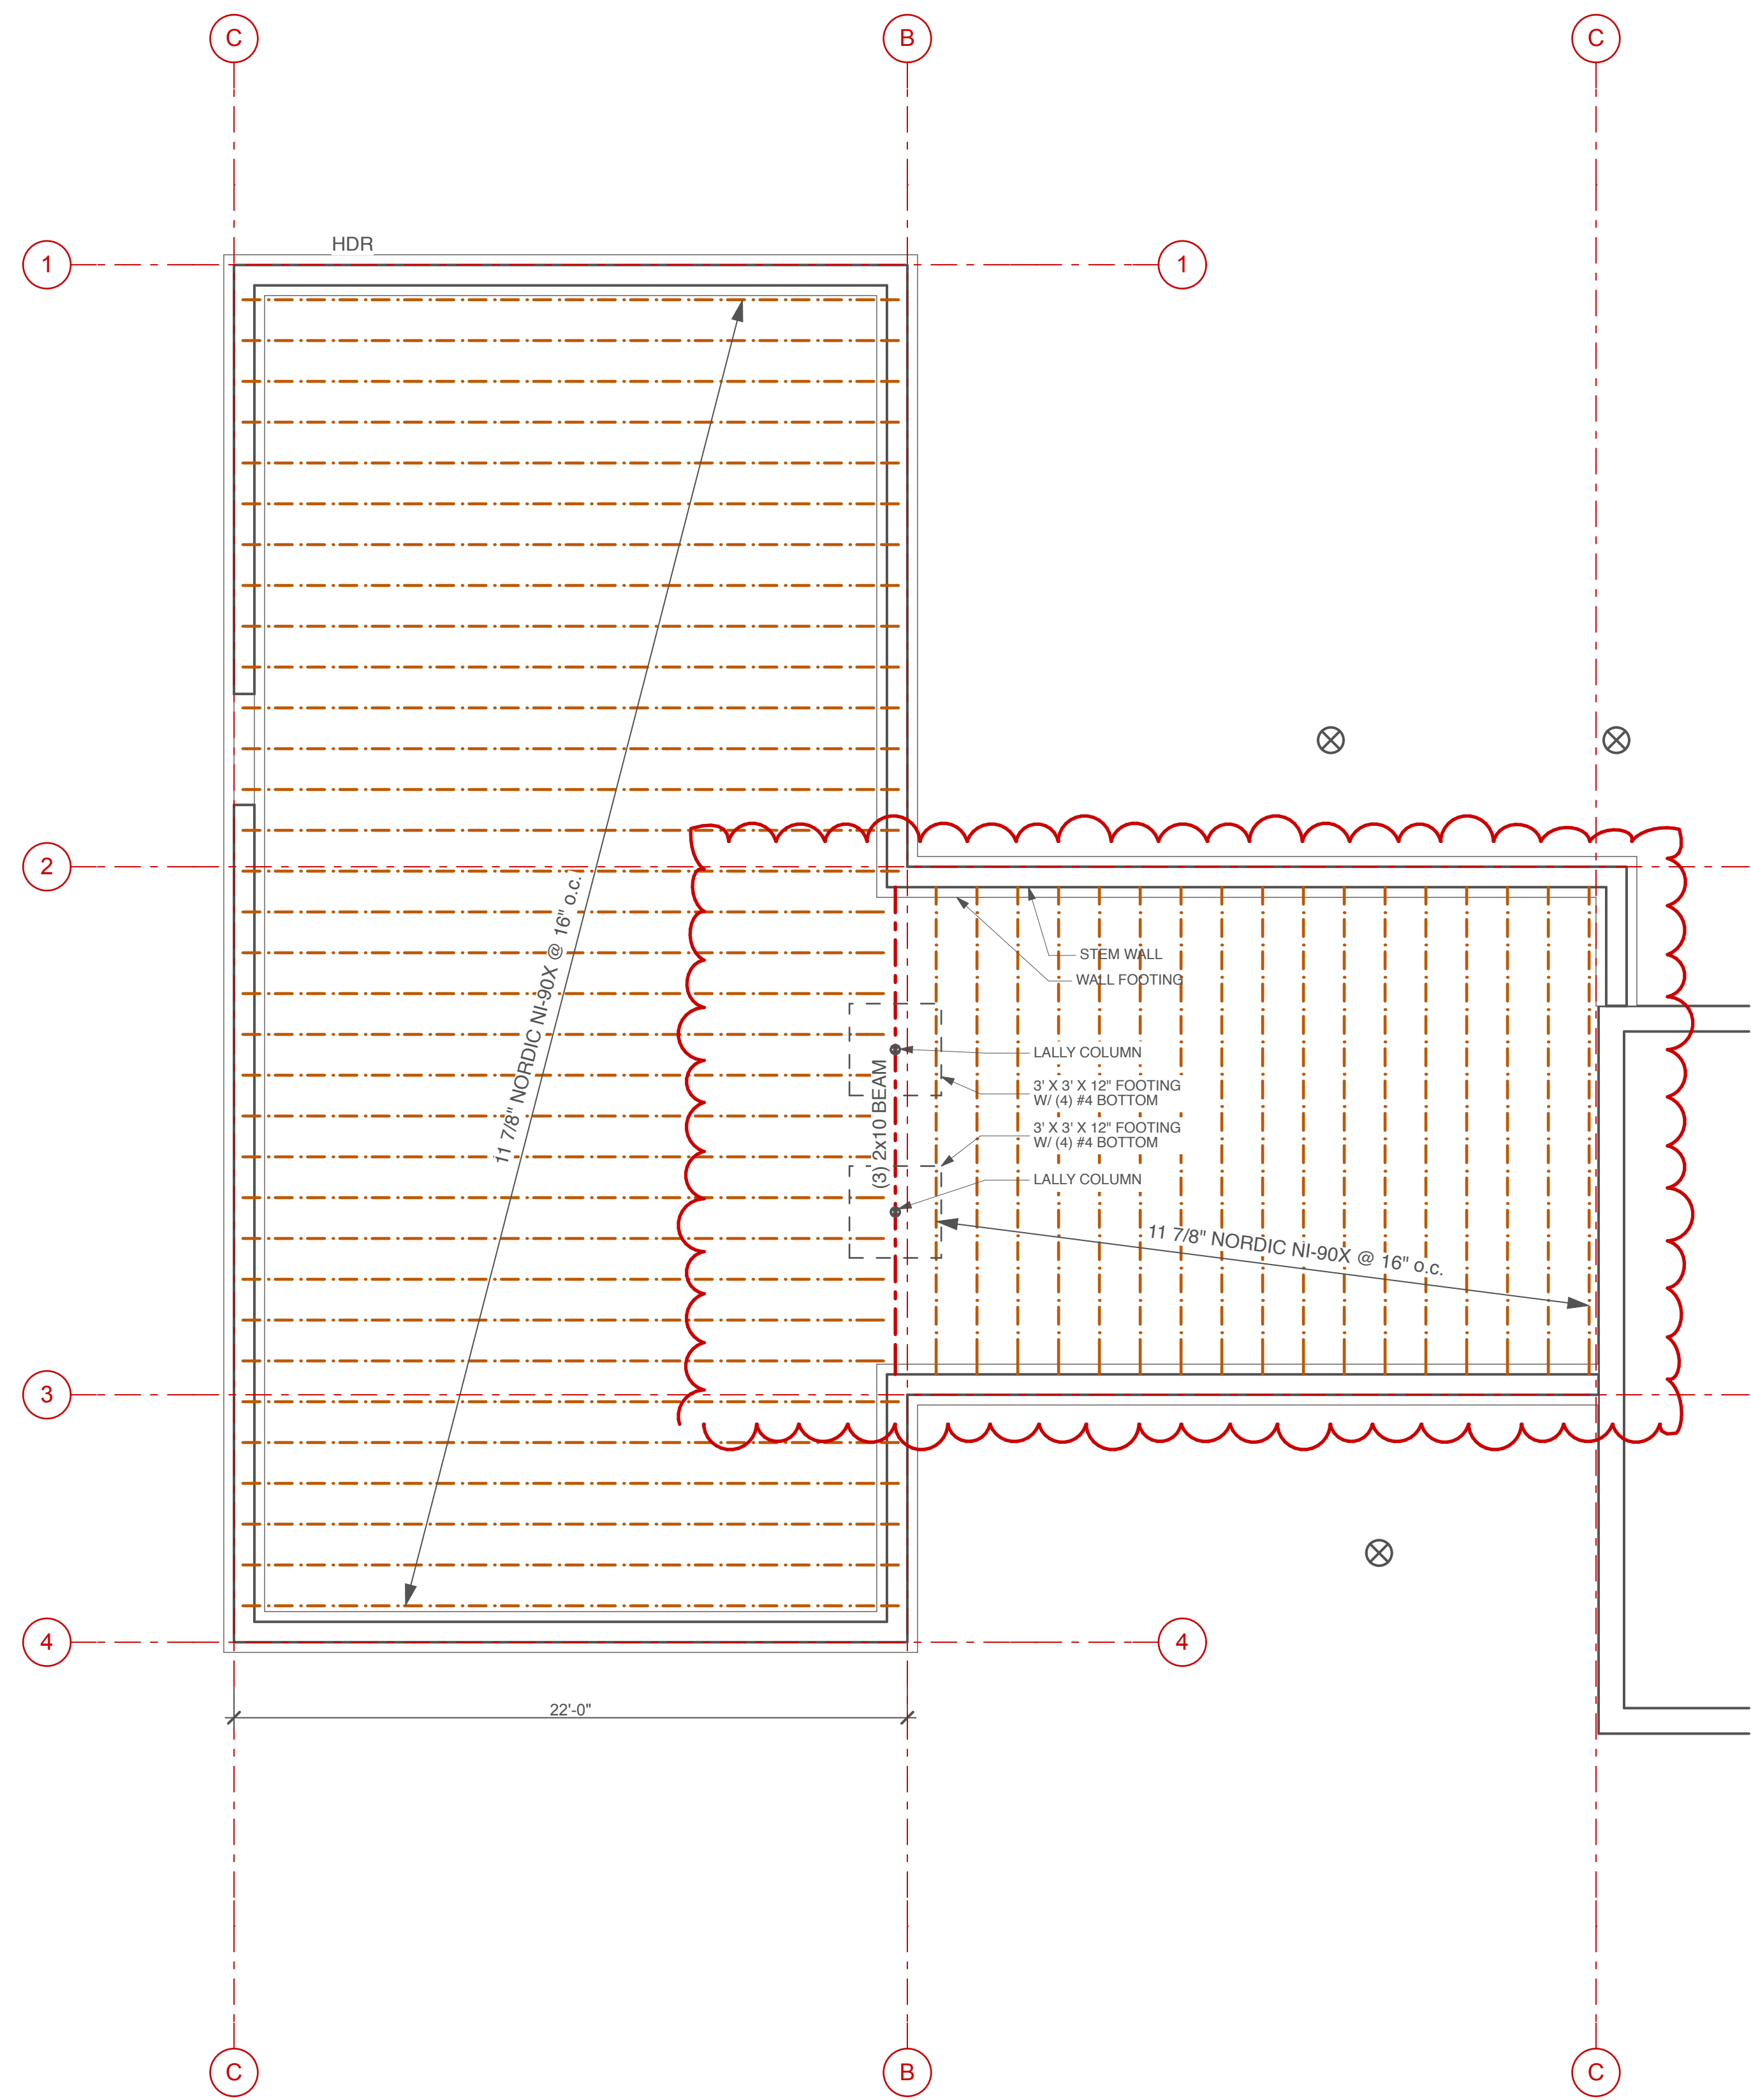

1 1ST FLOOR FRAMING
SCALE: 1/4" = 1'-0"

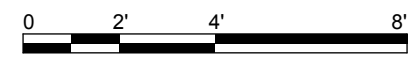