


PLEASANT STREET

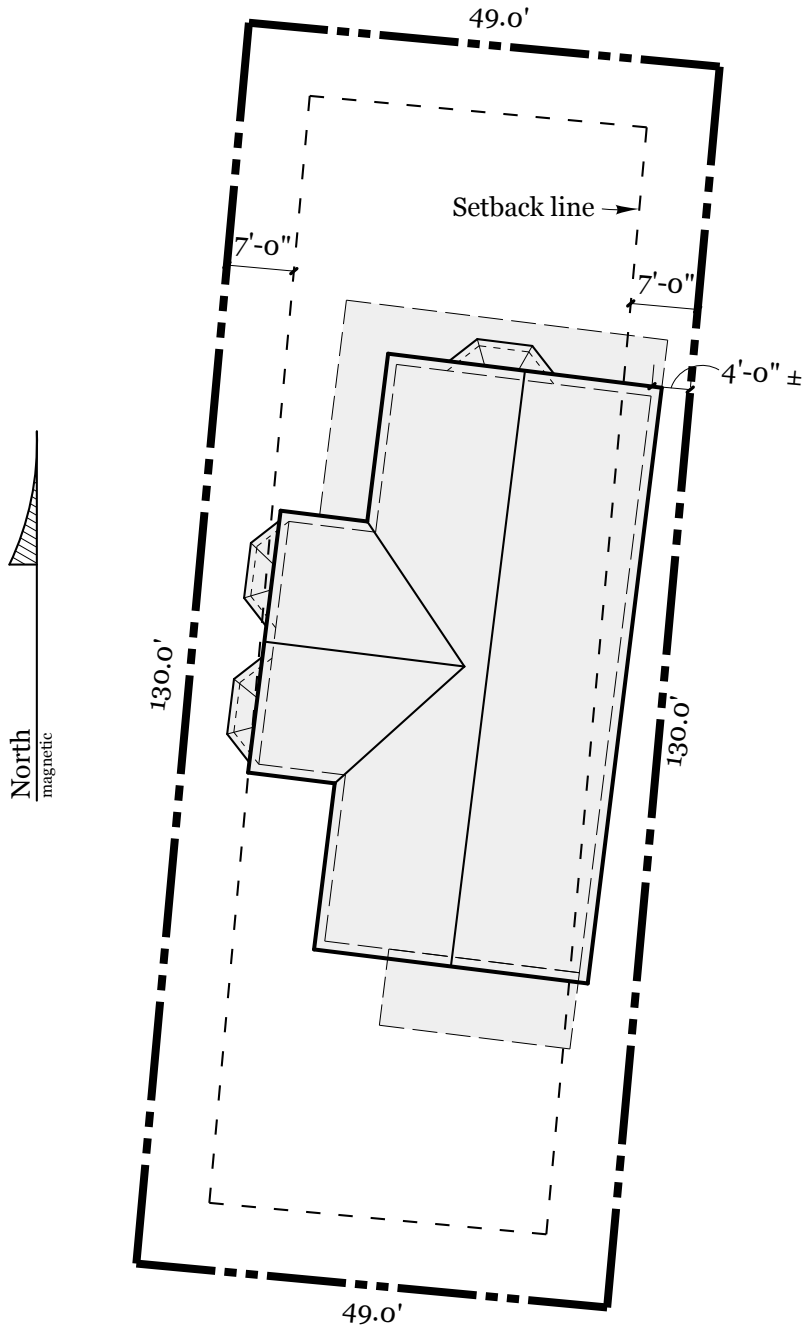

Plot plan

scale: 1" = 20'
July 25, 2013

94 Pleasant Ave.
Portland, ME

House built 1910
3,846 sf

Tax map I_17SW
Lot area 6370sf.
Zone: R5