


A 2 Proposed Floor Plan

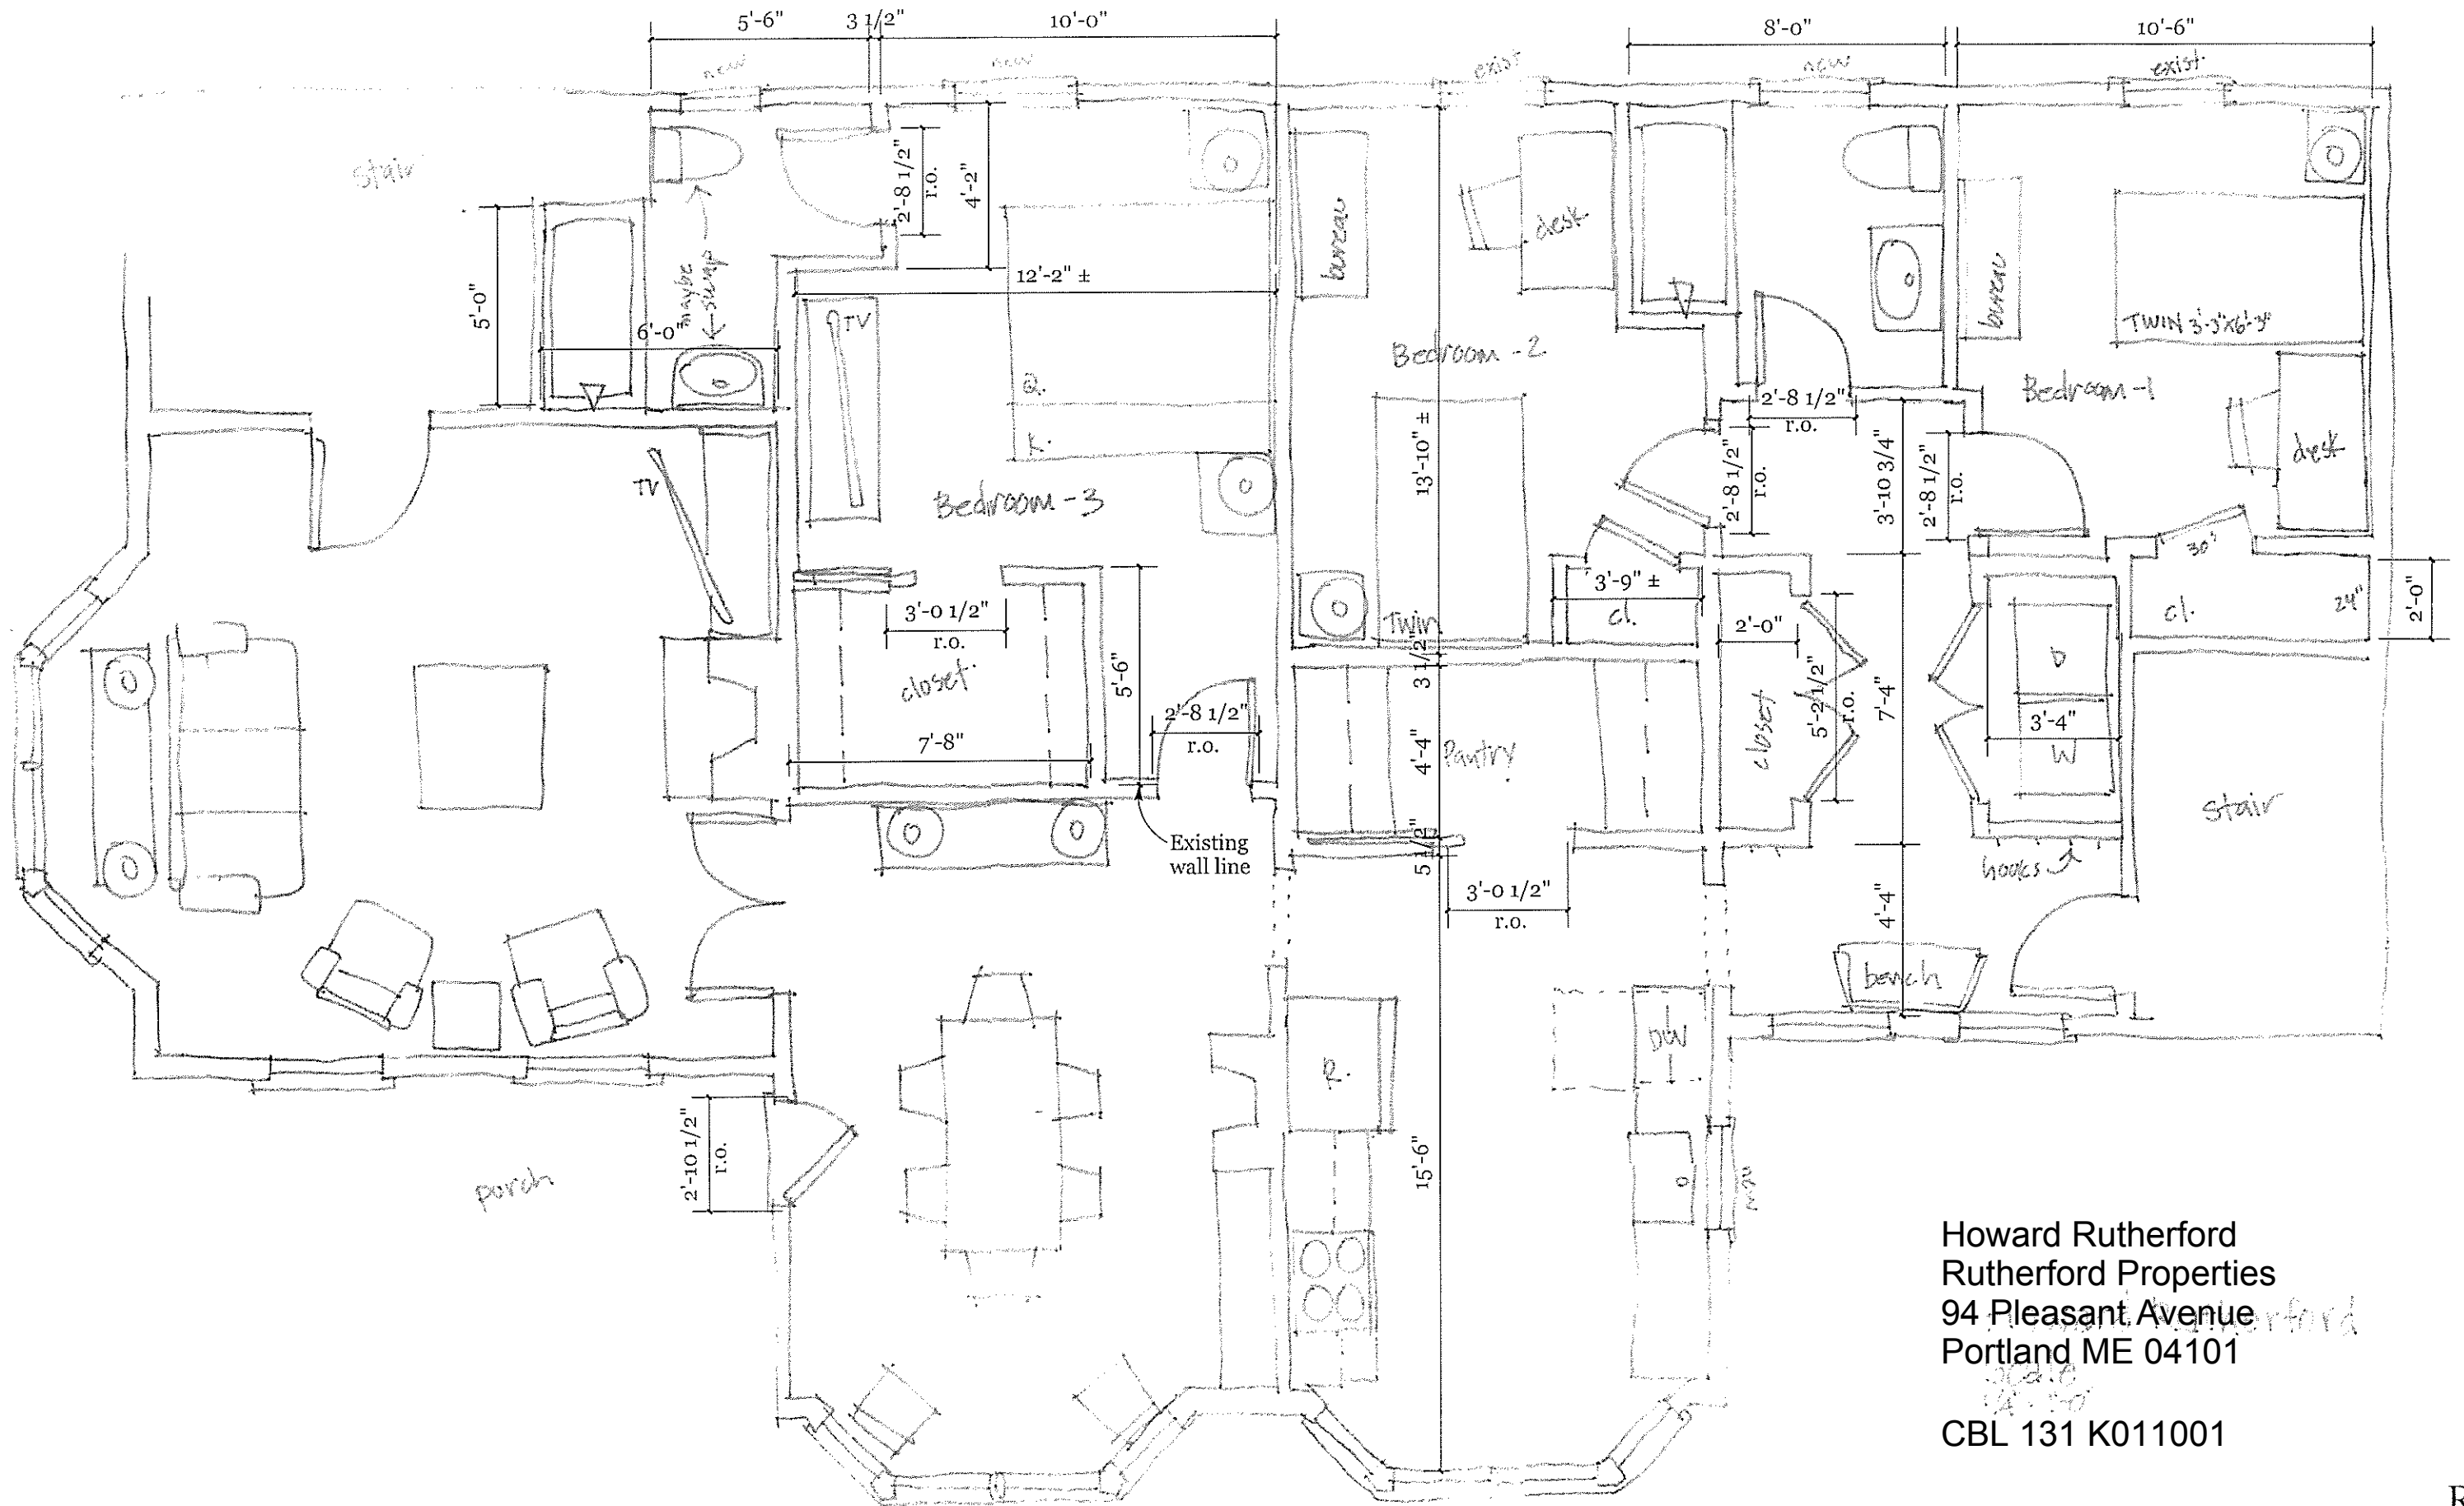

Howard Rutherford
 Rutherford Properties
 94 Pleasant Avenue
 Portland ME 04101
 CBL 131 K011001