


94 Pleasant Ave., Troy, ME
 D-616-2016-034
 TGS - March 4, 2016
 SHELLY ENGINEERING, INC
 Troy, ME

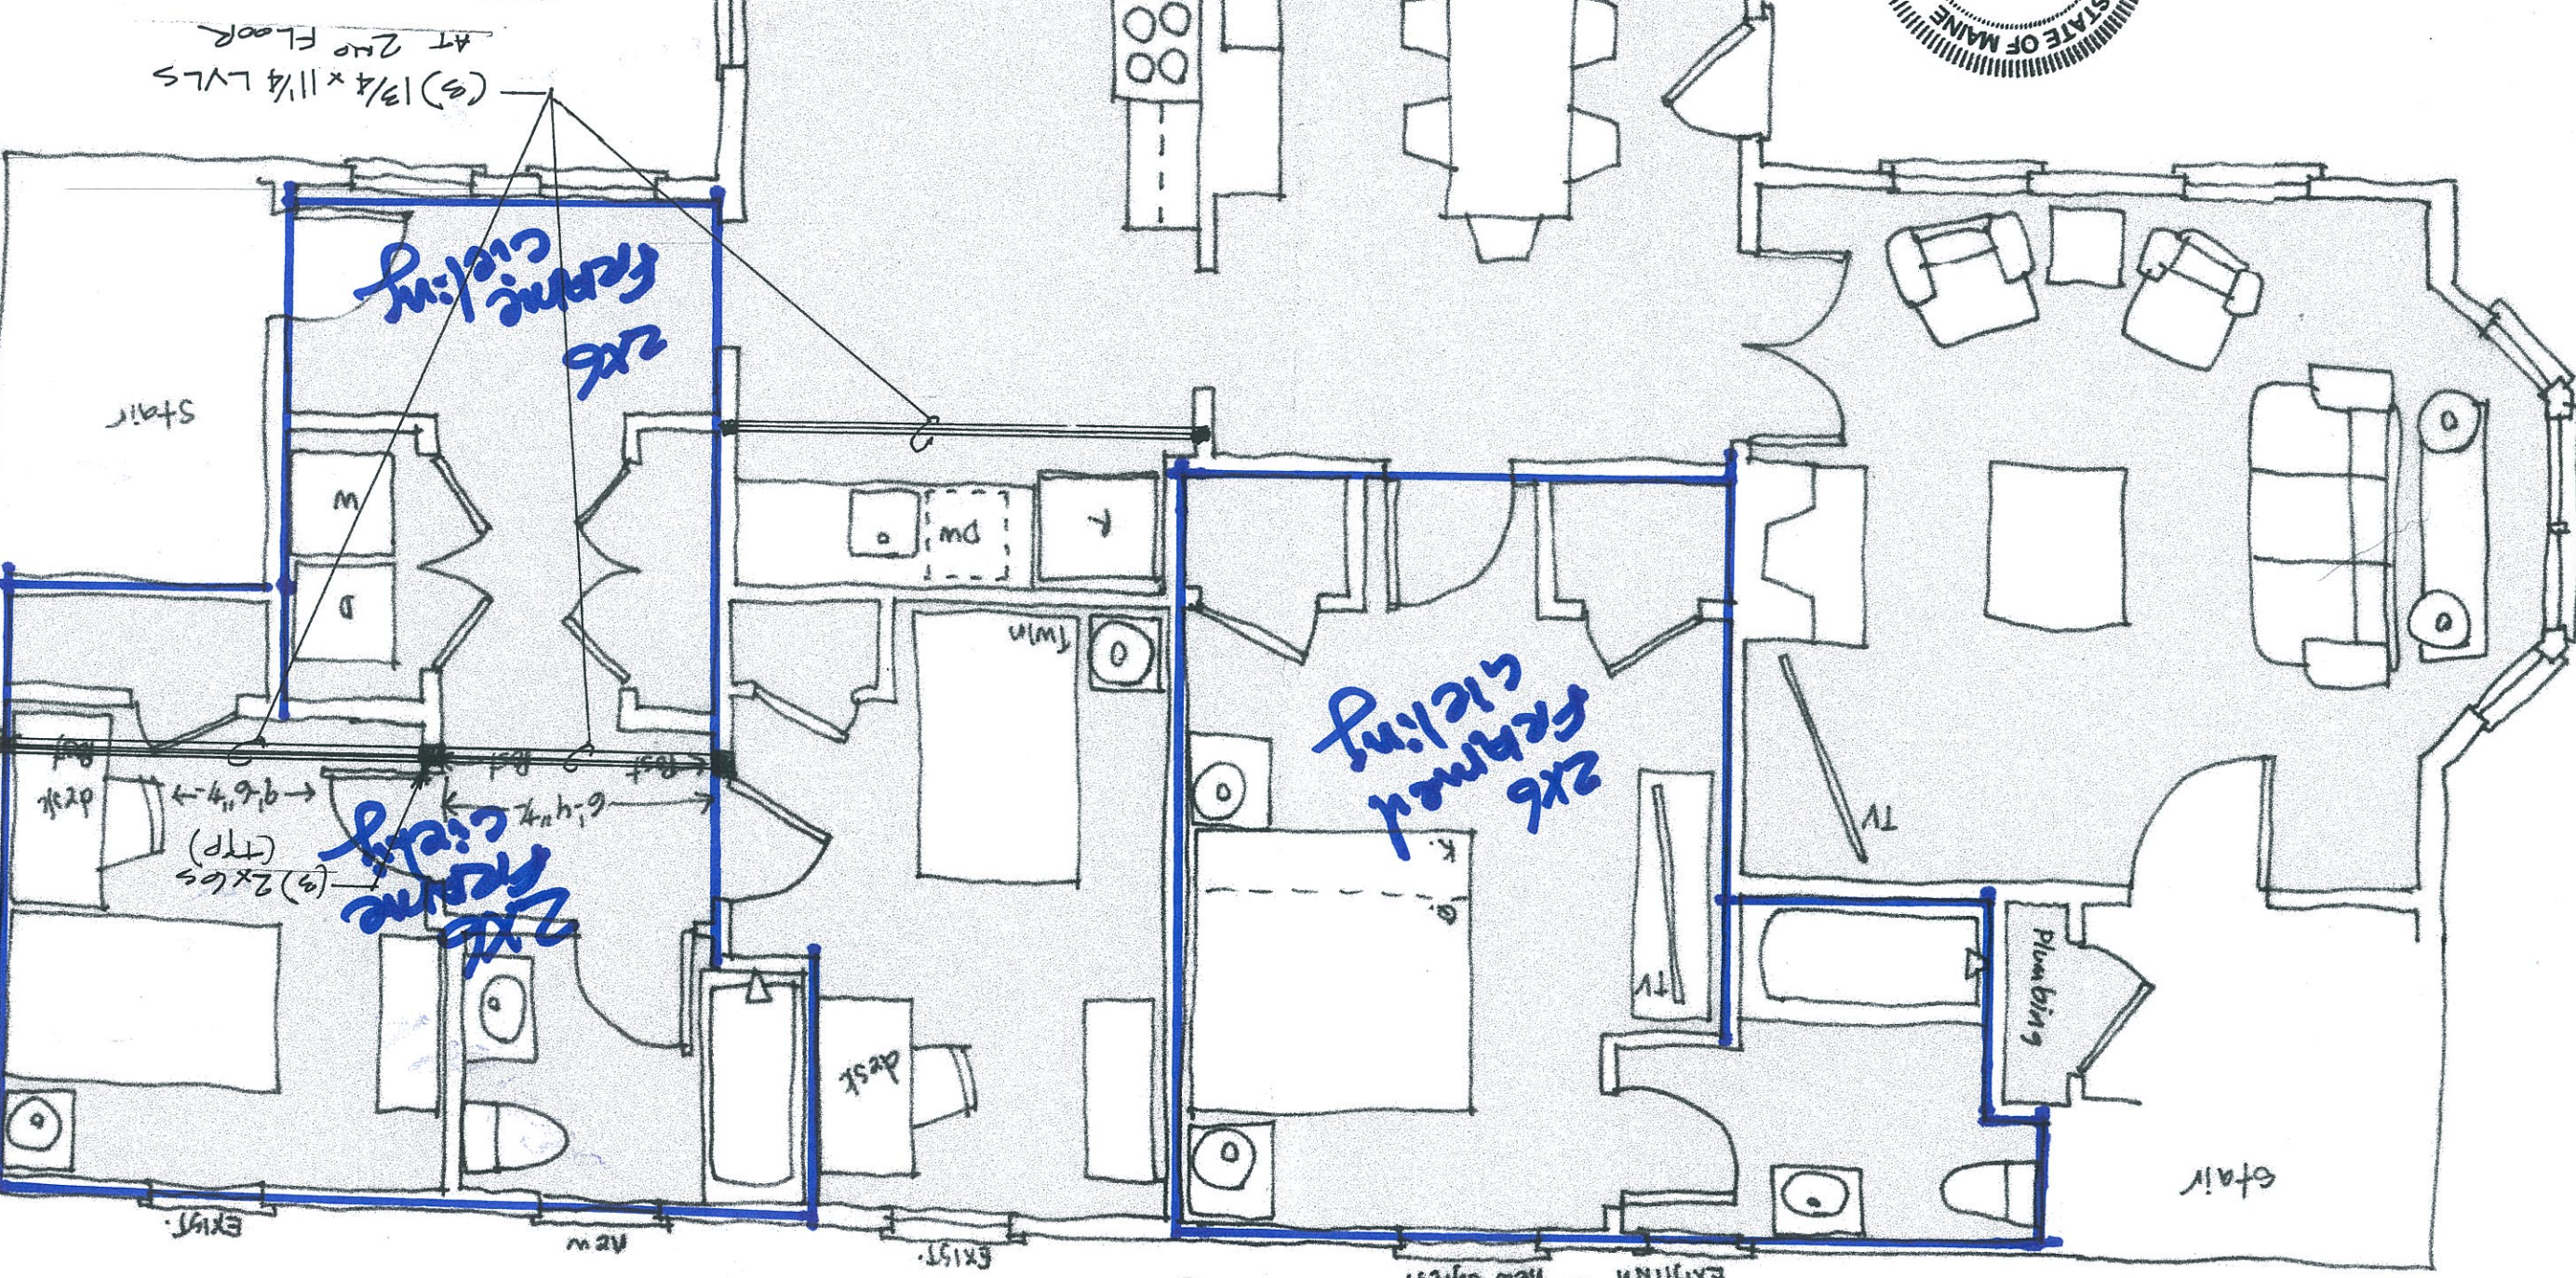

Area where suspended ceiling is replaced by 2x6 framing
 1x4 strapping and 1/2 dry wall