


Walls to Be Demo

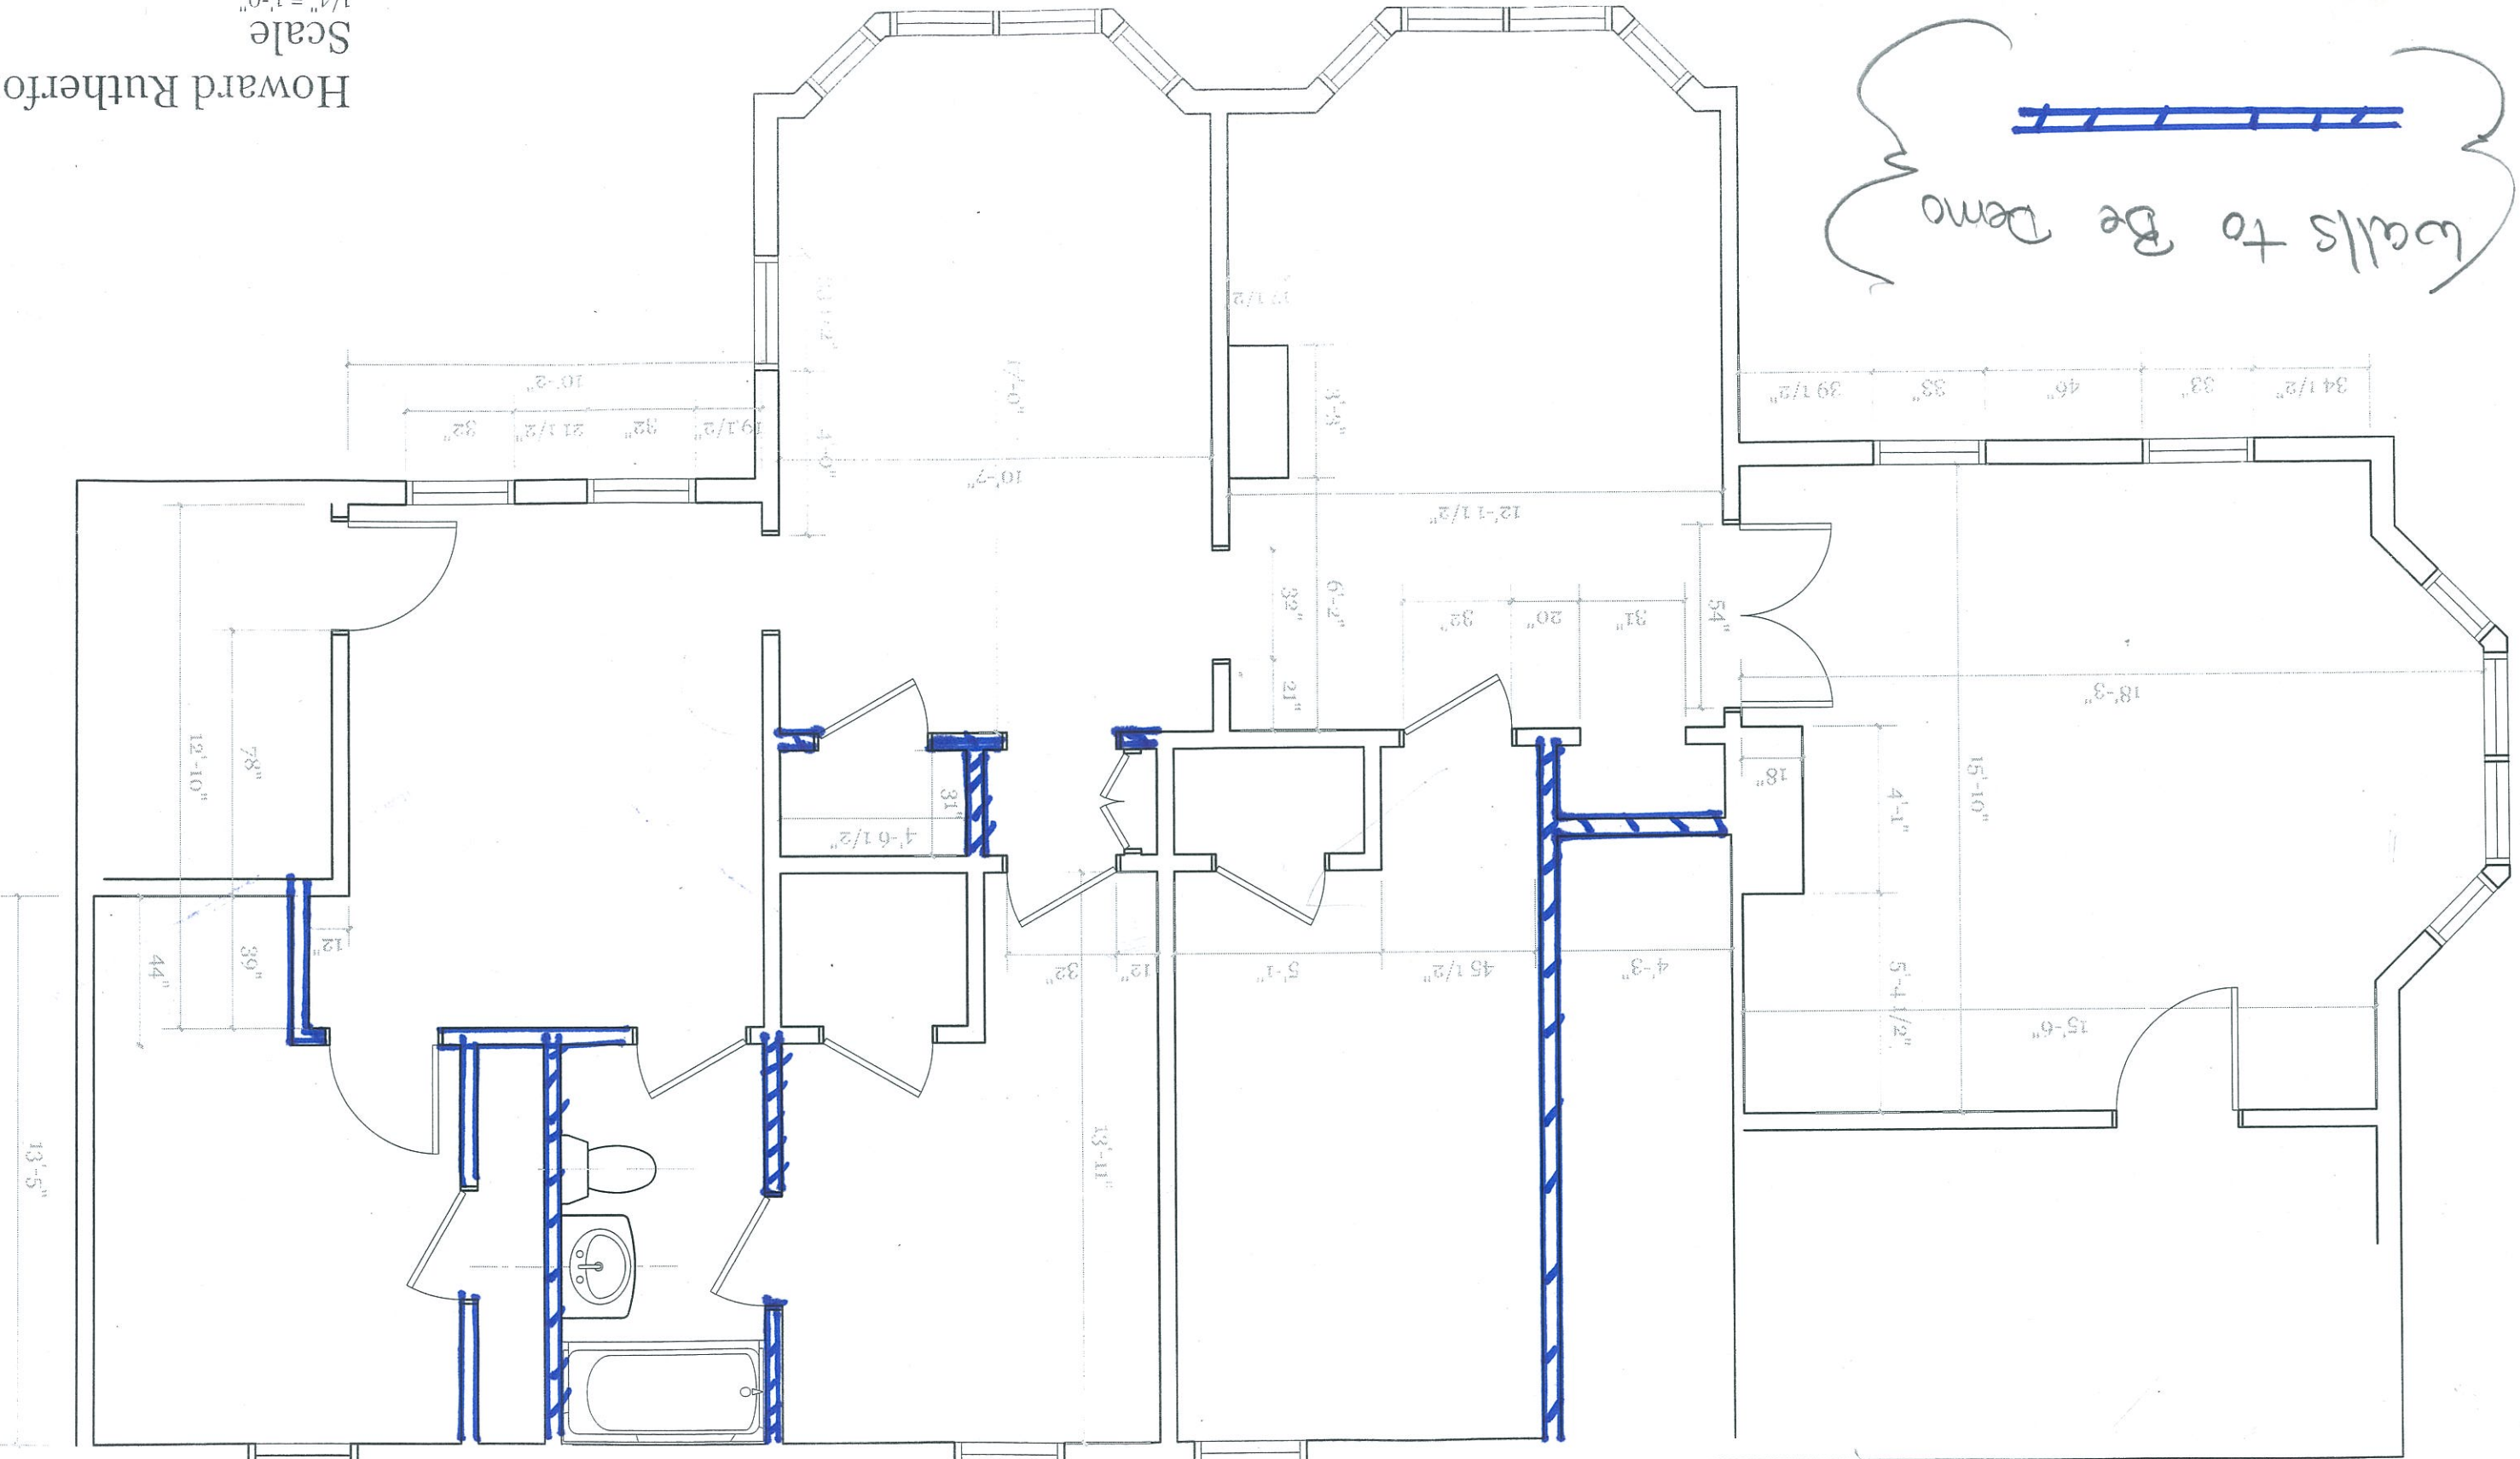

Demolition Plan

Howard Rutherford  
Scale  
1/4" = 1'-0"