

NOTES:

1. PROVIDE POWER FOR RELOCATED DISHWASHER.
2. REUSE EXISTING POWER FOR RANGE, HOOD, MICROWAVE, WASHER, AND DRYER
3. UPPER CABINETS HAVE LIGHTING ABOVE AND BELOW CABINETS
4. REVIEW SWITCHING AND OUTLET LOCATIONS WITH OWNER PRIOR TO INSTALLATION


NEW PENDANT OVER SINK  
REPLACE CEILING LIGHT WITH NEW FIXTURE

REPLACE CEILING LIGHT WITH NEW FIXTURE



Miss Carol M Semple  
177 Glenwood Ave  
Portland, ME 04103-3129

**ELECTRICAL PLAN**  
**1/4" = 1'-0" 8/6/17**

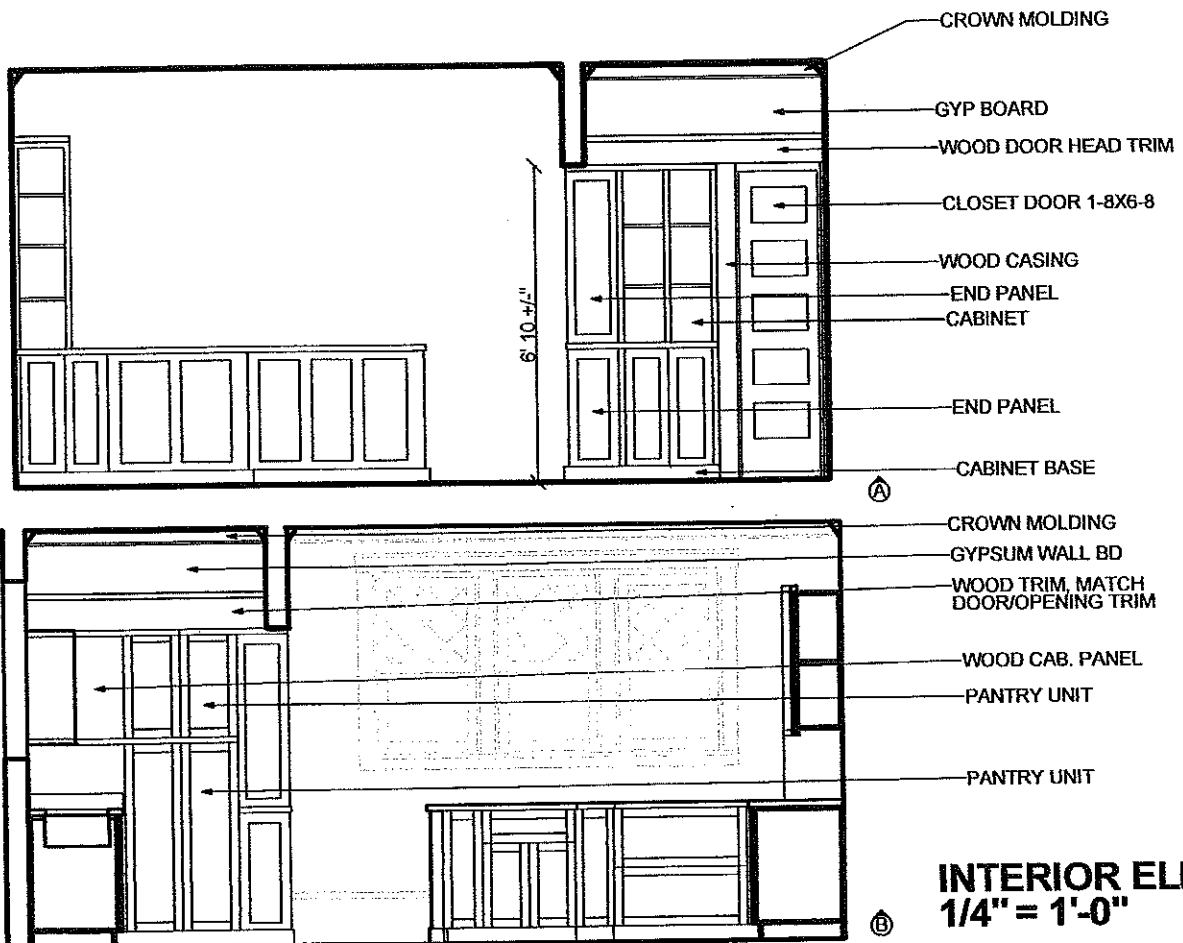

**INTERIOR ELEV. 1**  
**1/4" = 1'-0" 8/6/17**