


To Be Demoed


127 Pleasant Ave

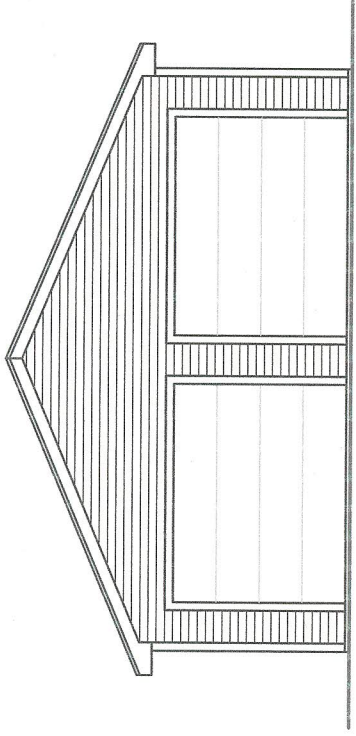

20'3"


Front Elevation

Scale: 1/4" = 1'-0"

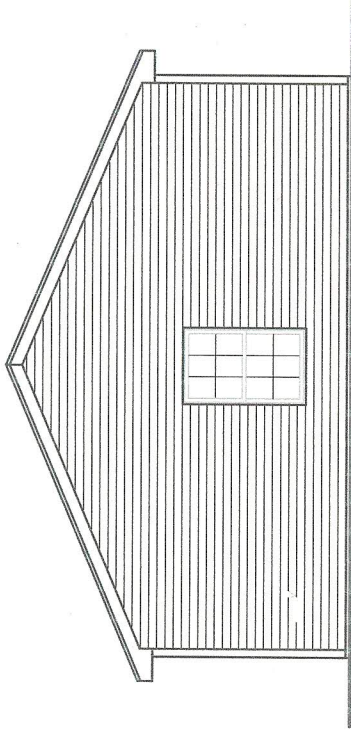

Rear Elevation

Scale: 1/4" = 1'-0"

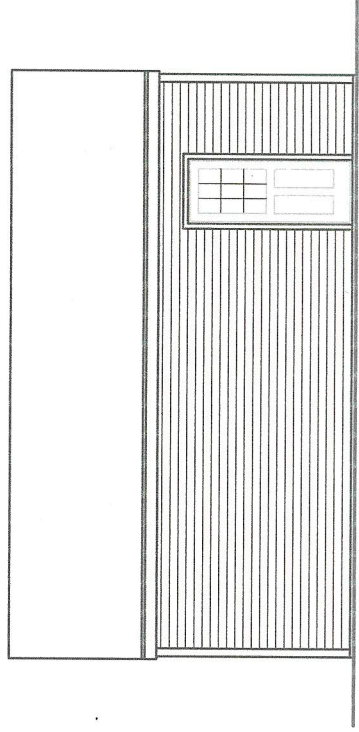

22'3"

