

1 ELECTRICAL LIGHTING & FIRE ALARM PLAN – BASEMENT
SCALE: 1/4"=1'

NOTES:
1. SEE E0.0 FOR LEGEND, ABBREVIATIONS AND GENERAL NOTES.

KEYED NOTES:
① ***

LIGHTING SCHEDULE					
TYPE	DESCRIPTION	MANUFACTURER	LAMPS	MOUNTING	NOTES
A	4' APERTURE INDIRECT/DIRECT LED FIXTURE. WALL MOUNT. 120V	FINELITE	39W LED 3500K 1719 LUMENS UP 1408 LUMENS DN	WALL MOUNT	MODEL #: HP-4-WM-1D-SO-SO-3500K-TG-120V-SC-MB
B	4' APERTURE INDIRECT/DIRECT LED FIXTURE. WALL MOUNT. 120V	FINELITE	55W LED 3500K 1697 LUMENS UP 2735 LUMENS DN	WALL MOUNT OVER BOOK SHELVES	MODEL #: HP-4-WM-1D-SO-HO-3500K-TG-120V-SC-MB
C	4' APERTURE INDIRECT/DIRECT LED FIXTURE. 120V	FINELITE	39W LED 3500K 1719 LUMENS UP 1408 LUMENS DN	CEILING SUSPENDED	MODEL #: HP-4-ID-4-SO-SO-3500K-TG-120V-FA-SC
D	10.5" CYLINDER PENDANT FIXTURE. STANDARD NATURAL ALUMINUM FINISH. 120V	SHAPER LIGHTING	26W COMPACT FLUORESCENT	CEILING SUSPENDED	MODEL #: 461-CFL/1/26/120V-NA-24
E	25" ARCHITECTURAL BUBBLE FIXTURE. 120V	MODERNICA	150W INCANDESCENT	CEILING SUSPENDED	MODEL #: SAUCER CC LAMP
F	6" LED RETROFIT DOWNLIGHT. 120V	PRESCOLIGHT	17.2W LED 3500K 1000 LUMENS	CEILING RECESSED	MODEL #: RLC6LED-120-6LCLED-535K8WT
G	VAPORTIGHT LED FIXTURE. 120V	HUBBELL	11W LED 4000K 757 LUMENS	WALL MOUNT	MODEL #: VWGL-1
H	4' LOW PROFILE LED WRAPAROUND. 120V	COLUMBIA LIGHTING	25W LED 3500K 2000 LUMENS	CEILING SURFACE	MODEL #: LAW4-35-LWEU
I	EXTERIOR LED WALL LIGHT W/ EMERGENCY BATTERY OPERATION. FURNISH BATTERY HEATER AND PHOTOCELL. 120V	MULE LIGHTING	12W LED 5000K 425 LUMENS	WALL SURFACE	MODEL #: MAKO-LED-ACEM-DB-IH
W	WALL MOUNT PASSIVE INFRARED OCCUPANCY SENSOR. 120V	HUBBELL	N/A	WALL	MODEL #: LHIRS11
C	CEILING MOUNTED DUAL TECHNOLOGY ULTRASONIC AND PASSIVE INFRARED OCCUPANCY SENSOR. 120V	HUBBELL	N/A	CEILING SURFACE	MODEL #: OMNIDT500 FURNISH RELAYS/POWER PACKS AS REQUIRED FOR A COMPLETE AND OPERABLE INSTALLATION
CLO	CORNER MOUNTED DUAL TECHNOLOGY ULTRASONIC AND PASSIVE INFRARED OCCUPANCY SENSOR. 120V	HUBBELL	N/A	WALL CORNER	MODEL #: LODT FURNISH RELAYS/POWER PACKS AS REQUIRED FOR A COMPLETE AND OPERABLE INSTALLATION
E	EMERGENCY EXIT SIGN. 120V	DUAL-LITE	(2) 10 WATT HALOGEN	WALL SURFACE	MODEL #: LZ2N
E	LED EXIT SIGN EMERGENCY BATTERY UNIT COMBINATION. 120V	DUAL-LITE	(2) 5 WATT HALOGEN	CEILING SURFACE	MODEL #: LTURW3


LDD PROJECT NAME: N/A
DRAWING NAME: N/A
FIELD BOOK USED: N/A

Scott Stevens Architects
75 York Street, Portland, Maine 04101
www.scottstevensarchitects.com
207.772.4656



REFERENCES:

DESIGNED BY: [Signature]
DRAWN BY: [Signature]
CHECKED BY: [Signature]
SCALE: [Signature]
DATE: 2-6-15

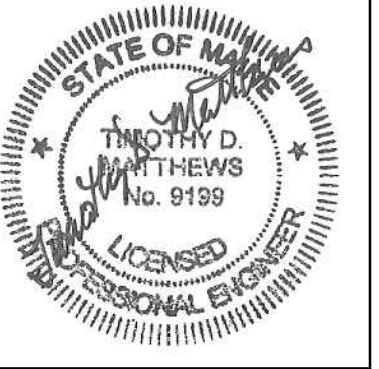

PORTLAND PUBLIC LIBRARY
BURBANK BRANCH
377 Stevens Avenue
Deering Center
Portland, Maine 04103

CITY OF PORTLAND, MAINE
Addition + Renovation for
The Burbank Branch Library
ISSUED FOR PERMITTING

ELECTRICAL LIGHTING SCHEDULE,
LIGHTING & FIRE
ALARM PLAN -
BASEMENT

SHEET #
E2.0
PLAN NUMBER

SWIFTCURRENT
Engineering Services
10 Forest Falls Dr. Unit 4b
Yarmouth, ME 04096
Tel: (207) 847-9280