

1 ELECTRICAL LIGHTING & FIRE ALARM PLAN - FIRST FLOOR
SCALE: 1/4"=1'

NOTES:


1. SEE E0.0 FOR LEGEND, ABBREVIATIONS AND GENERAL NOTES.

KEYED NOTES:

- ① EXISTING LIGHTING TO REMAIN IN 103 TOILET AND 104 STAIR.
- ② EXISTING WALL LIGHTING FIXTURES TO REMAIN IN 111 YOUTH SERVICES.
- ③ REMOVE EXISTING HORN STROBE. REINSTALL HORN STROBE AS SHOWN.
- ④ RELOCATE SMOKE DETECTOR IN THIS ROOM TO ACCOMMODATE NEW OFFICE WALLS AND PROVIDE COVERAGE OF NEW PROCESSING ROOM.


LDD PROJECT NAME:
N/A
DRAWING NAME:
FIELD BOOK USED:
N/A

Scott Simons Architects
75 York Street, Portland, Maine 04101
www.scottsimonsarchitects.com
207.772.4656

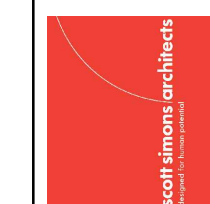

REFERENCES:

DESIGNED BY:
DRAWN BY:
CHECKED BY:
SCALE:
DATE: 10-16-15

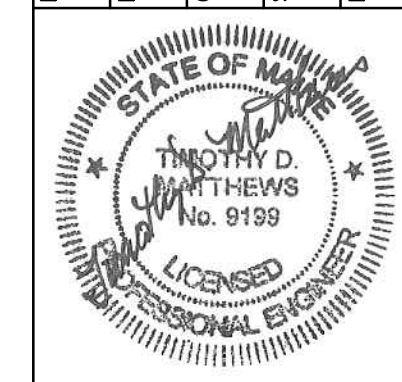

PORTLAND PUBLIC LIBRARY
BURBANK BRANCH
377 Stevens Avenue
Deering Center
Portland, Maine 04103

CITY OF PORTLAND, MAINE
Addition + Renovation for
The Burbank Branch Library
ISSUED FOR BIDDING

**ELECTRICAL
LIGHTING & FIRE
ALARM PLAN - FIRST
FLOOR**

SHEET #
E2.1
PLAN NUMBER

SWIFTCURRENT
Engineering Services
10 Forest Falls Dr. Unit 4b
Yarmouth, ME 04096
Tel: (207) 847-9280