

NOTES:
 1. SEE E0.0 FOR LEGEND, ABBREVIATIONS AND GENERAL NOTES.

- KEYED NOTES:**
- ① EXISTING LIGHTING TO REMAIN IN 103 TOILET AND 104 STAIR.
 - ② EXISTING WALL LIGHTING FIXTURES TO REMAIN IN 111 YOUTH SERVICES.
 - ③ REMOVE EXISTING HORN STROBE. REINSTALL HORN STROBE AS SHOWN.
 - ④ NEW FIRE ALARM PULL STATION.
 - ⑤ RELOCATE SMOKE DETECTOR IN THIS ROOM TO ACCOMMODATE NEW OFFICE WALLS AND PROVIDE COVERAGE OF NEW PROCESSING ROOM.


LDD PROJECT NAME:
 N/A
 DRAWING NAME:
 FIELD BOOK USED:
 N/A

Scott Simons Architects
 75 York Street, Portland, Maine 04101
 www.scotssimonsarchitects.com
 207.772.4656



REFERENCES:

DESIGNED BY:	DRAWN BY:	CHECKED BY:	SCALE:	DATE:
				2-6-15

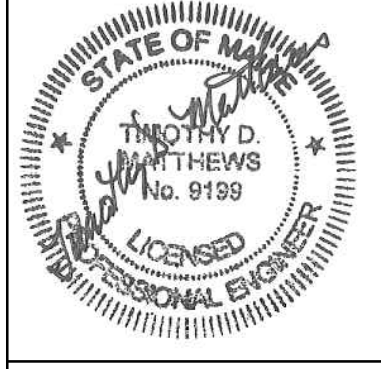

PORTLAND PUBLIC LIBRARY
 BURBANK BRANCH
 377 Stevens Avenue
 Deering Center
 Portland, Maine 04103

CITY OF PORTLAND, MAINE
 Addition + Renovation for
 The Burbank Branch Library
 ISSUED FOR PERMITTING

**ELECTRICAL
 LIGHTING & FIRE
 ALARM PLAN - FIRST
 FLOOR**

SHEET #
E2.1
 PLAN NUMBER

1 ELECTRICAL LIGHTING & FIRE ALARM PLAN - FIRST FLOOR
 SCALE: 1/4"=1'

SWIFTCURRENT
 Engineering Services
 10 Forest Falls Dr. Unit 4b
 Yarmouth, ME 04096
 Tel: (207) 847-9280