



- GENERAL NOTE:
1. G.C. TO V.I.F. ALL DIMENSIONS, NOTIFY ARCHITECT OF A VARIATION.
 2. SEAL HEAD, SILL, INTERSECTIONS, AND ALL PENETRATIONS OF FIRE RATED CONSTRUCTION W/APPROVED FIRE SEALANT.
 3. PATCH AND PAINT FINISHES TO MATCH EXISTING WHERE DEVICES OR FIXTURES WERE REMOVED.
 4. PROVIDE AND INSTALL HOLD DOWN CLIPS FOR EXISTING GWB PANELS IN ACT SUSPENSION TRACK AT BASEMENT [001]

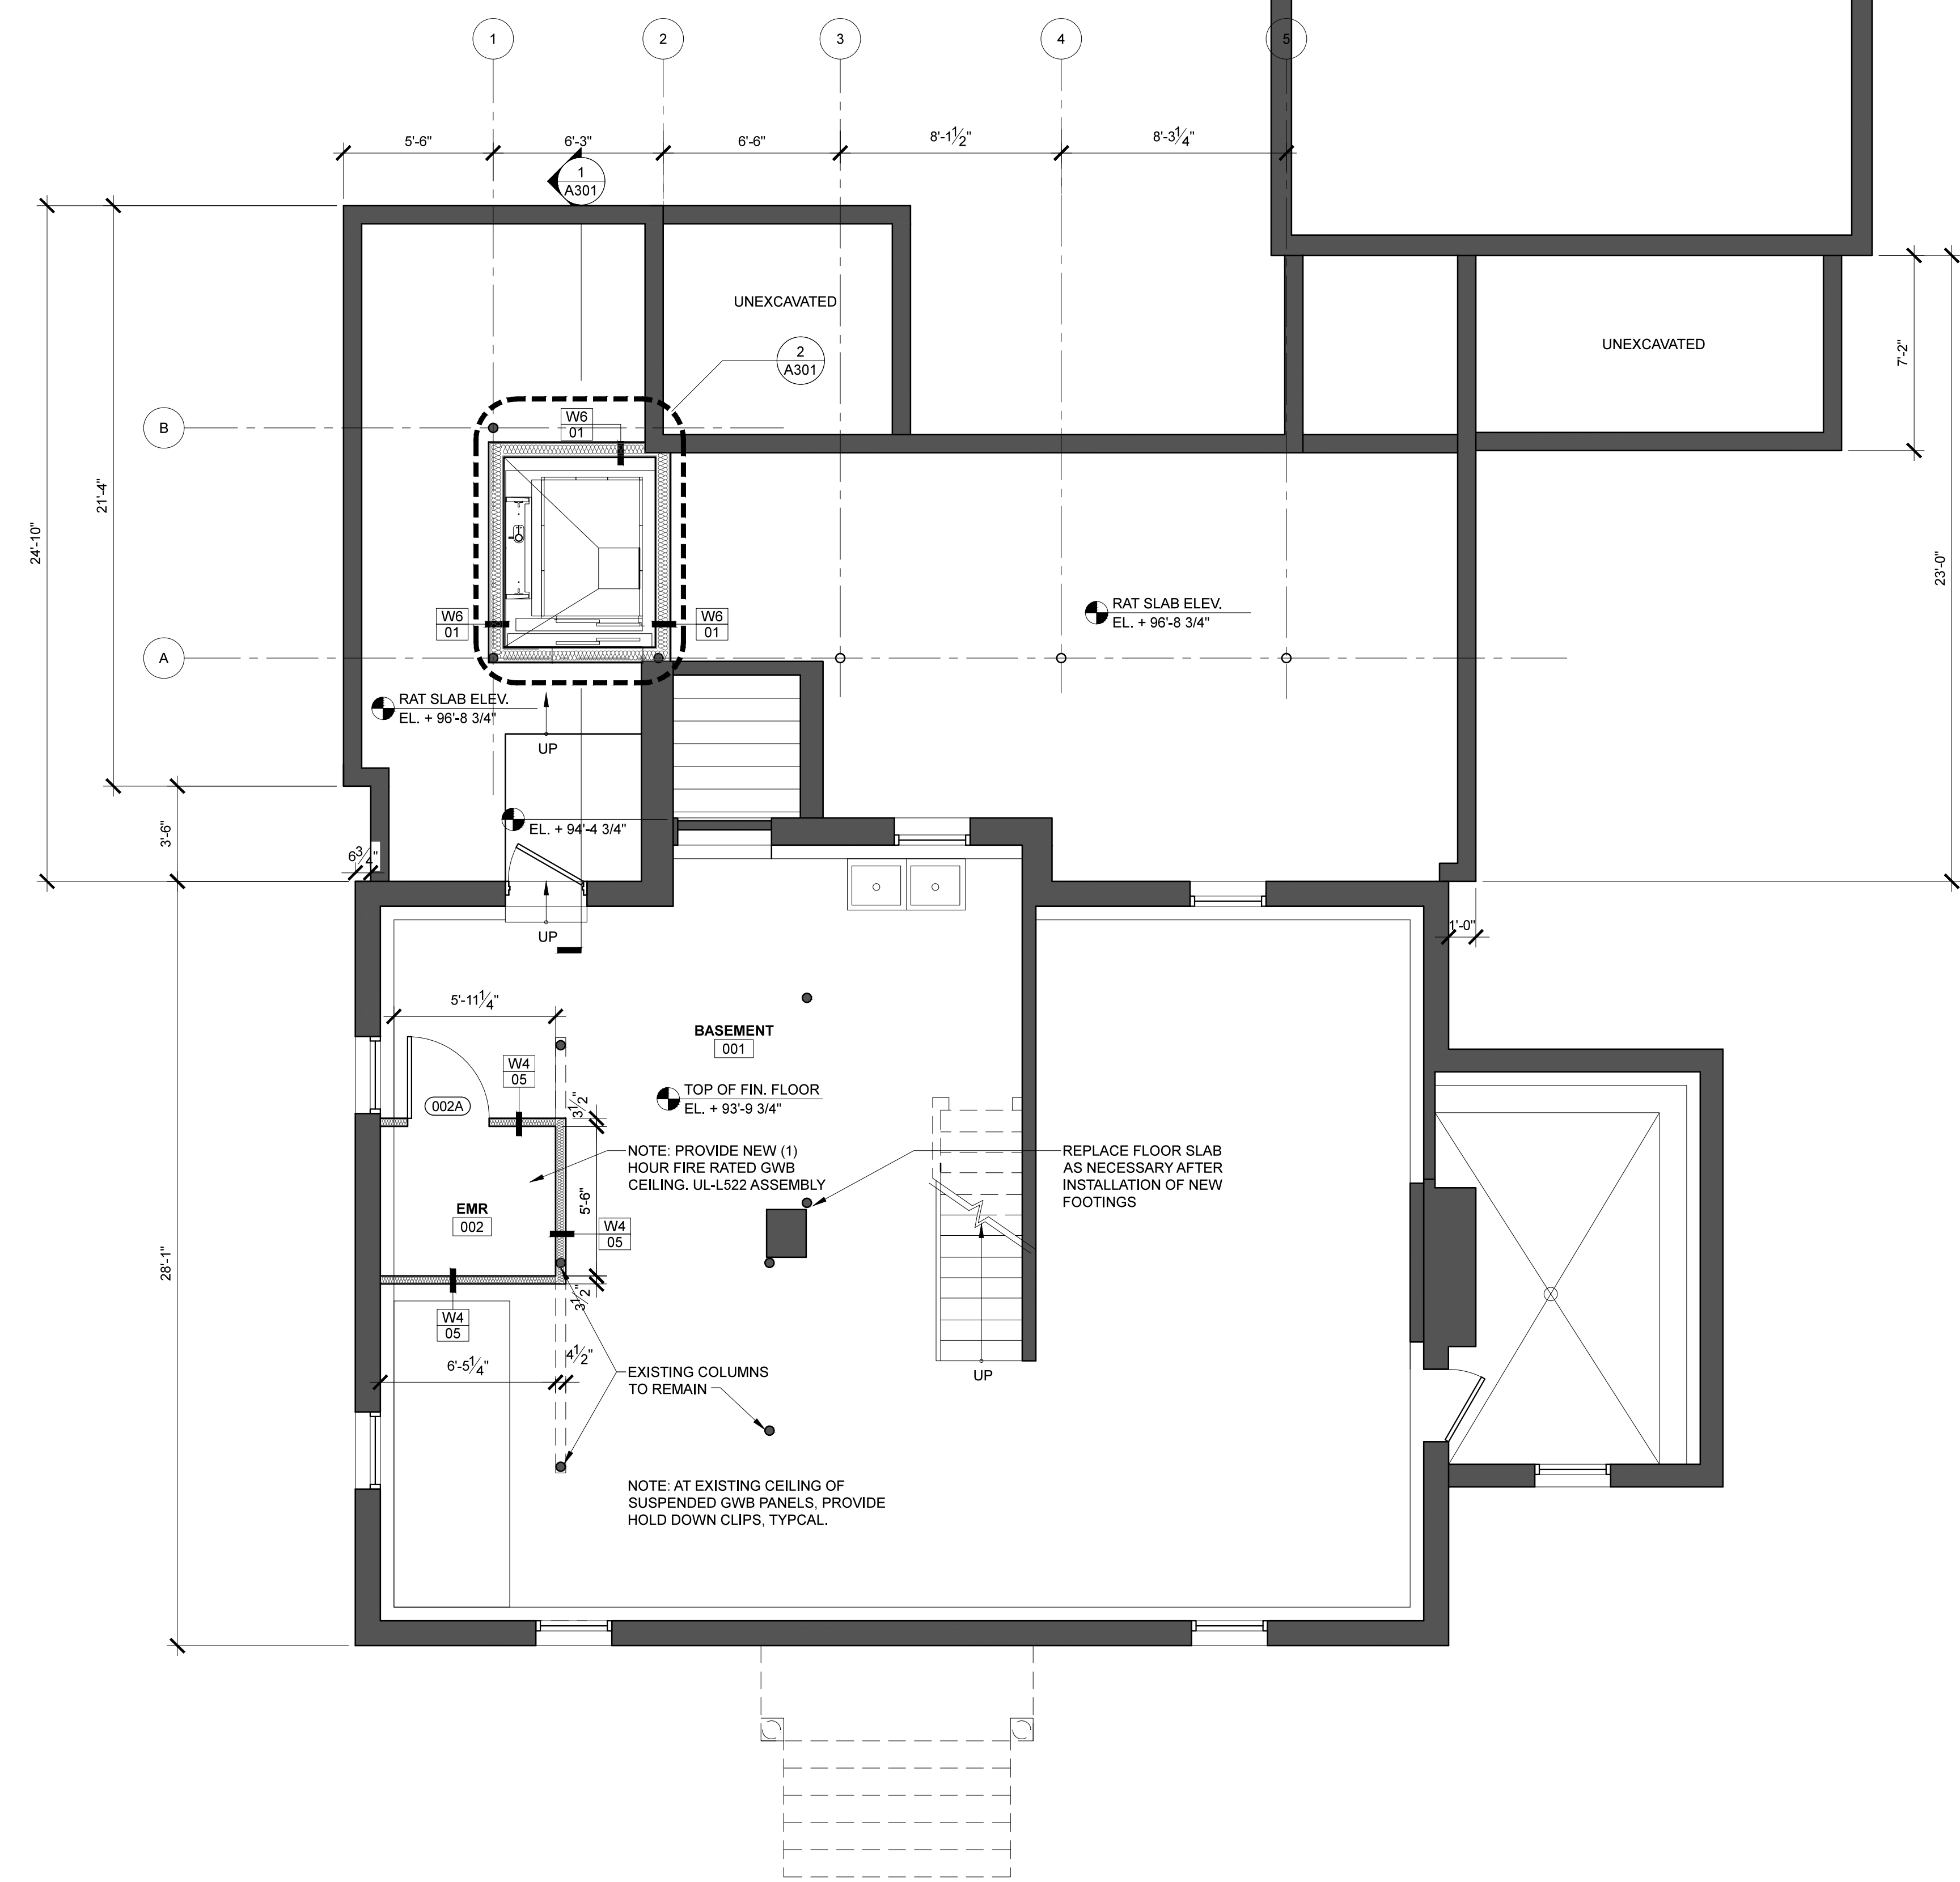

1 Basement Plan
SCALE: 1/4" = 1'-0"

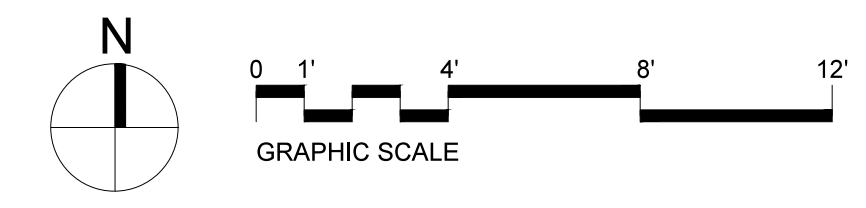


LDD PROJECT NAME:
N/A
DRAWING NAME:
FIELD BOOK USED:
N/A

Scott Simons Architects
75 York Street, Portland, Maine 04101
www.scottsimonsarchitects.com
207.777.4656

424 Fore Street
Portland, Maine 04101
Phone: 207.842.2860
Fax: 207.842.2828
www.cascobayengineering.com

REFERENCES:

DESIGNED BY:	AKS
DRAWN BY:	KC
CHECKED BY:	AKS
SCALE:	AS SHOWN
DATE:	10/16/15

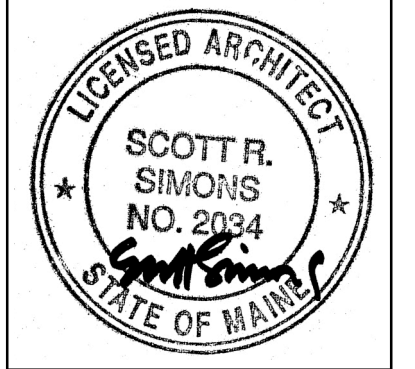

PORTLAND PUBLIC LIBRARY
BURBANK BRANCH
377 Stevens Avenue
Deering Center
Portland, Maine 04103

CITY OF PORTLAND, MAINE
Addition + Renovation for
The Burbank Branch Library
ISSUED FOR BIDDING

BASEMENT PLAN

SHEET #
A100
PLAN NUMBER