


Side View, Showing Elevations, Stair Dimensions, Rails

- Fastenings :- Beams screwed to galvanized standoffs bolted to concrete posts
- Joist attached using nailed galvanized joist hangers
 - Composite Decking attached with special deck hardware that fits into grooves on planks.

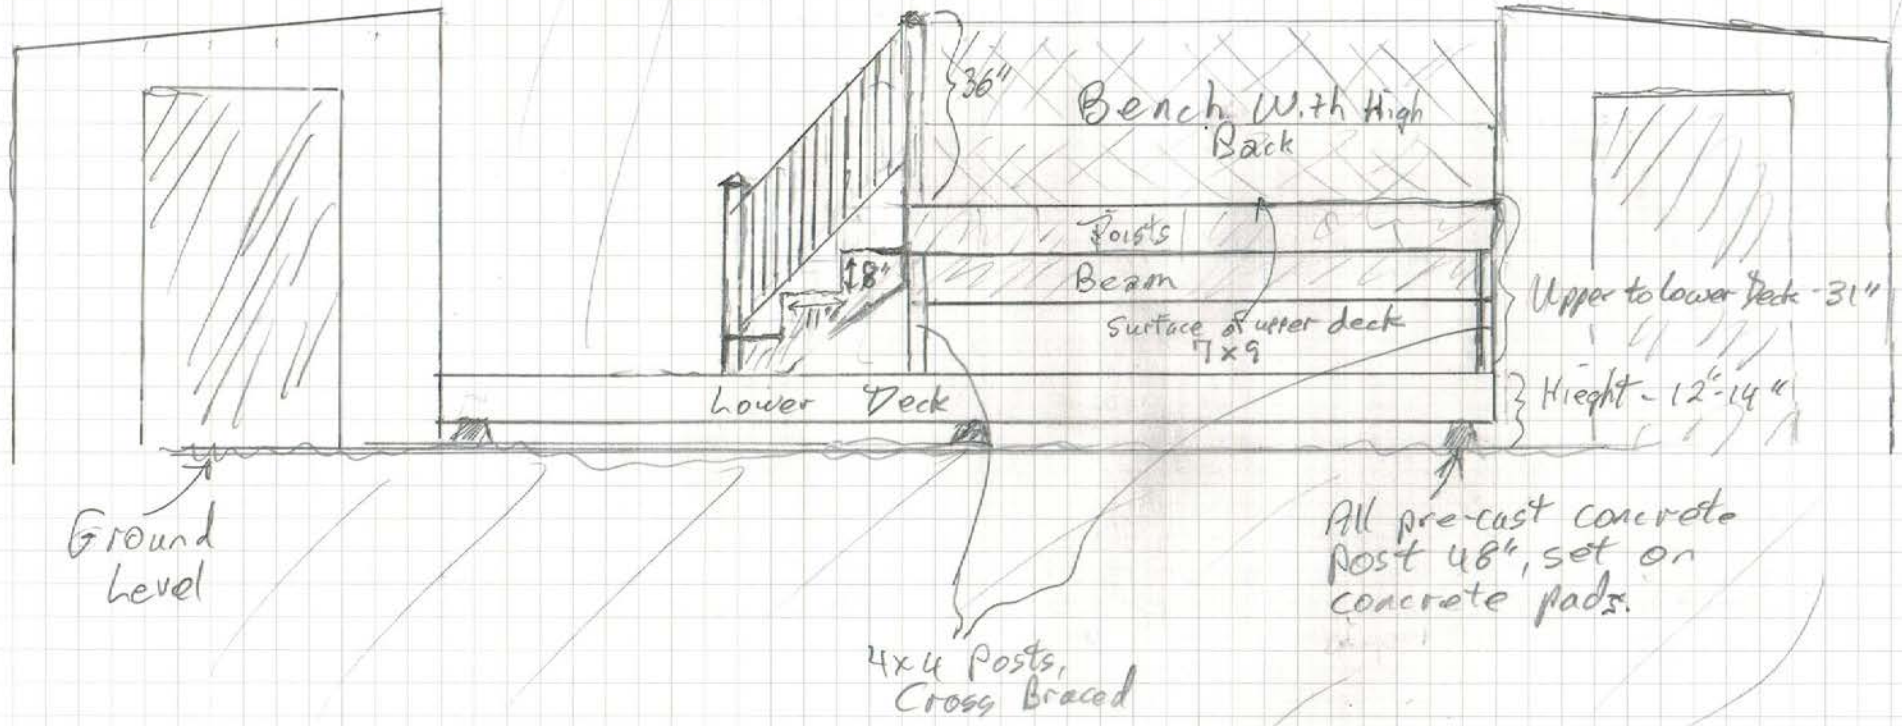

All pre-cast concrete post 4x4, set on concrete pads.

4x4 Posts, Cross Braced