


Flush

Door

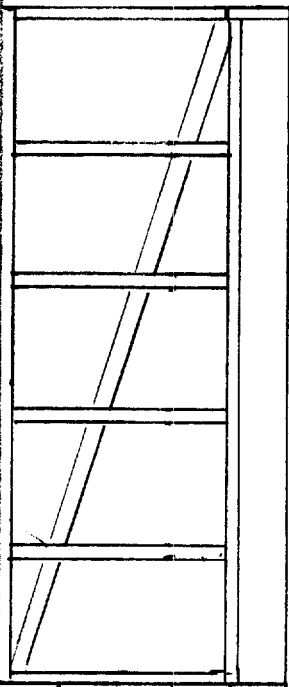

closed 0.500
1 nosing

10
7 1/4

2x4 wall for upper deck bearing

