


NOTES

- OWNERS OF RECORD:  
GLENN HARMON &  
JODI MOYER
- C/B/L: 133-L-3
- INSTALL EGRESS ROOF  
WINDOWS WITH FLASHING  
KIT PER MANUFACTURER'S  
INSTRUCTIONS
- PATCH EXISTING CEILING  
FINISH TO MATCH ADJACENT
- PROVIDE BLOCKING AT  
EXISTING INSULATION AS  
REQUIRED
- CONFORM TO 2009  
IRC FOR HEADER
- FIELD VERIFY EXISTING  
CONDITIONS
- PROTECT EXISTING  
CONSTRUCTION TO  
REMAIN

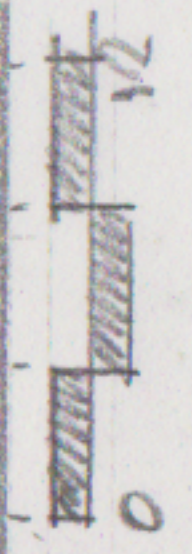

INSTALL EGRESS ROOF WINDOWS - 43 MABEL STREET - PORTLAND

10 FEB 2017

M A B E L S T

PLAN & ROOF PLAN

1/32" = 1'-0"