




**COPYRIGHT 2016**  
PDT Architects  
Reuse or reproduction of the contents of this document is not permitted without written permission of PDT Architects.

**PORTLAND GASTROENTEROLOGY CENTER**  
161 Marginal Way Portland, Maine

No. | Date | Description  
Revision Schedule

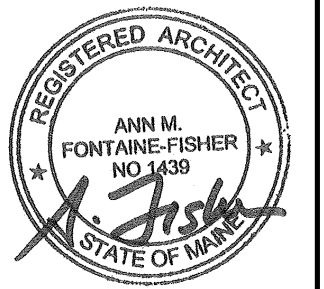

JOB NO. 14054

DRWN. CHK Checker

SCALE: 3/16" = 1'-0"

ISSUE PERMIT SET 03/18/16

TITLE LEVEL 3 REFLECTED CEILING PLAN

SHEET

**A110**

Ceiling Schedule	
Type Mark	Type
C1-A	2' x 2' ACT System
C1-B	2' x 2' ACT System - 9/16
C2	2' x 4' ACT System
C3	2' x 6' ACT System
C4	GWB on Mt. Stud

- CEILING NOTES**
- CEILING PLANS DO NOT SHOW EVERY FIXTURE OR COMPONENT. REFER TO ELECTRICAL, PLUMBING, MECHANICAL, AND STRUCTURAL DRAWINGS FOR EXTENT OF ALL CEILING PENETRATIONS AND INSTALLATIONS AND COORDINATE PRIOR TO INSTALLATION.
  - CENTER GRID LAYOUT IN ALL ROOMS UNLESS NOTED OTHERWISE.
  - ALL COMPONENTS MOUNTED IN OR BELOW A SUSPENDED ACOUSTIC CEILING SHALL BE CENTERED IN THE CEILING TILE OR IN THE 2X2 PORTION OF REGULAR CEILING TILES, UNLESS NOTED OTHERWISE. THIS SHALL INCLUDE, BUT NOT BE LIMITED TO, LIGHT FIXTURES, DIFFUSERS, SPEAKERS, SMOKE DETECTORS, AND SPRINKLER HEADS.
  - PRIOR TO THE INSTALLATION OF CEILINGS, ALLOW FOR AN ABOVE-CEILING INSPECTION OF COMPONENTS THAT WILL NOT BE VISIBLE WHEN THE CEILINGS HAVE BEEN INSTALLED, INCLUDING INSPECTION OF FIRE, SMOKE, AND ACOUSTICAL SEPARATIONS.

	1x4 RECESSED LIGHT		SQUARE CAN LIGHT
	2x2 RECESSED LIGHT		ROUND CAN LIGHT
	2x4 RECESSED LIGHT		SURFACE MOUNTED 1x4
	4'x2 RECESSED LIGHT		SURFACE MOUNTED 4'x4
	4'x4 RECESSED LIGHT		PENDANT LIGHT
	4'x6 RECESSED LIGHT		4' WALL GRAZZER
			WALL SCIENCE
			2' WALL LIGHT
			4' WALL LIGHT

