


50 ALBA ST
PORTLAND, ME
04103

1/4" = 1'

EXISTING HOUSE

DOOR

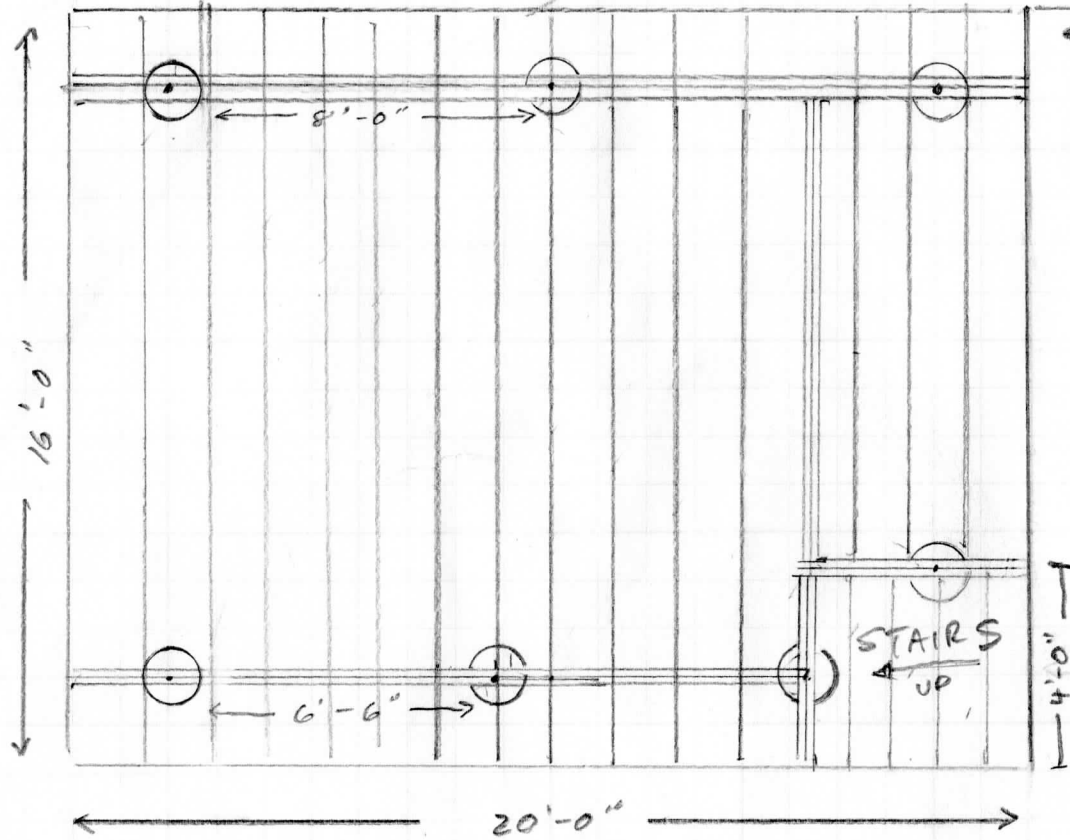

(NO LEDGER)
DECK IS DETACHED/FREESTANDING

- BEAMS 2- 2x12 PT
JOISTS 2x10 PT 16" O.C w/ SIMPSON L2210 HANGERS
POSTS 4x4 PT MAX SPAN 8' w/ SIMPSON AB044 BASE
DECKING 5/4x6 CEDAR
RAILING 4x4 PT POSTS CLAD w/ 1x6 CEDAR
PROFILED CEDAR HANDRAIL
2x2 CEDAR BALUSTERS