


100 Brentwood Porch  
Design

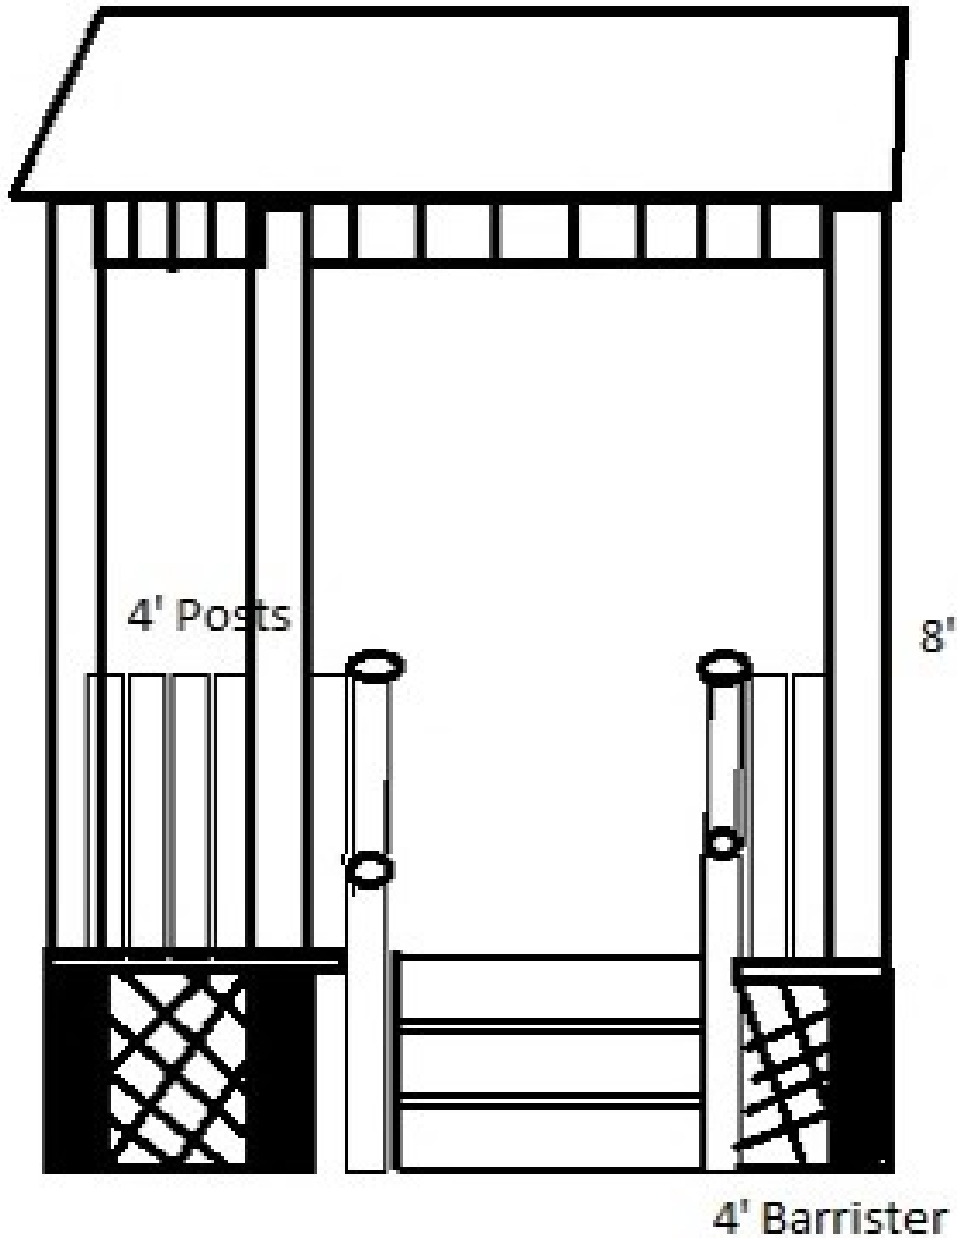

- Porch Supports: Repairs to existing frame/footings
- Ballisters/Guardrail: 4'
- Space Between Guardrail Posts: 3"
- Post Height: 8'
- Steps: Repairs to 3 steps/5' wide, height brought up to code