


**CROSS SECTION A-A**  
 SCALE: 1/4" = 1'-0"

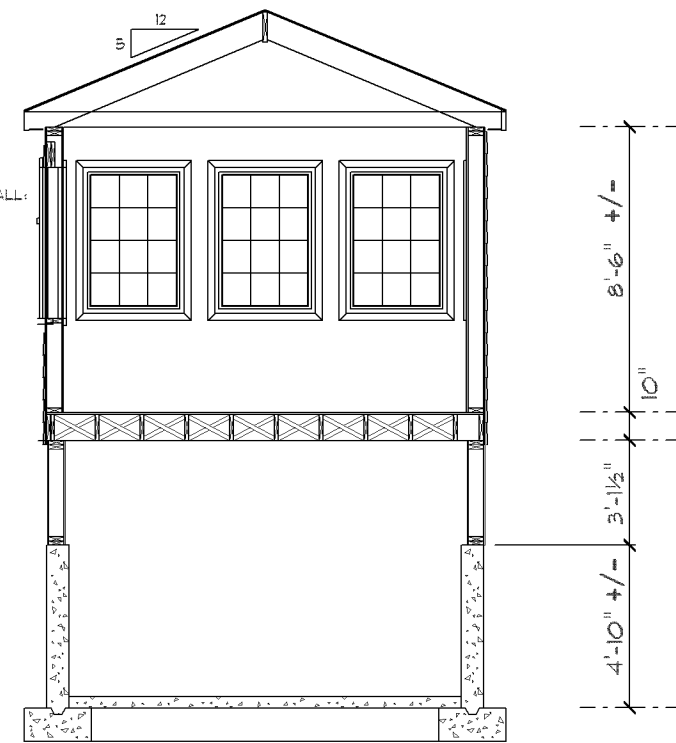

**CROSS SECTION B-B**  
 FRAMING DETAIL THE SAME AS  
 CROSS SECTION A-A UNLESS NOTED  
 SCALE: 1/4" = 1'-0"