

Attn: Tammy Munson (251 Pleasant Ave Portland Plan for 3rd floor Egress

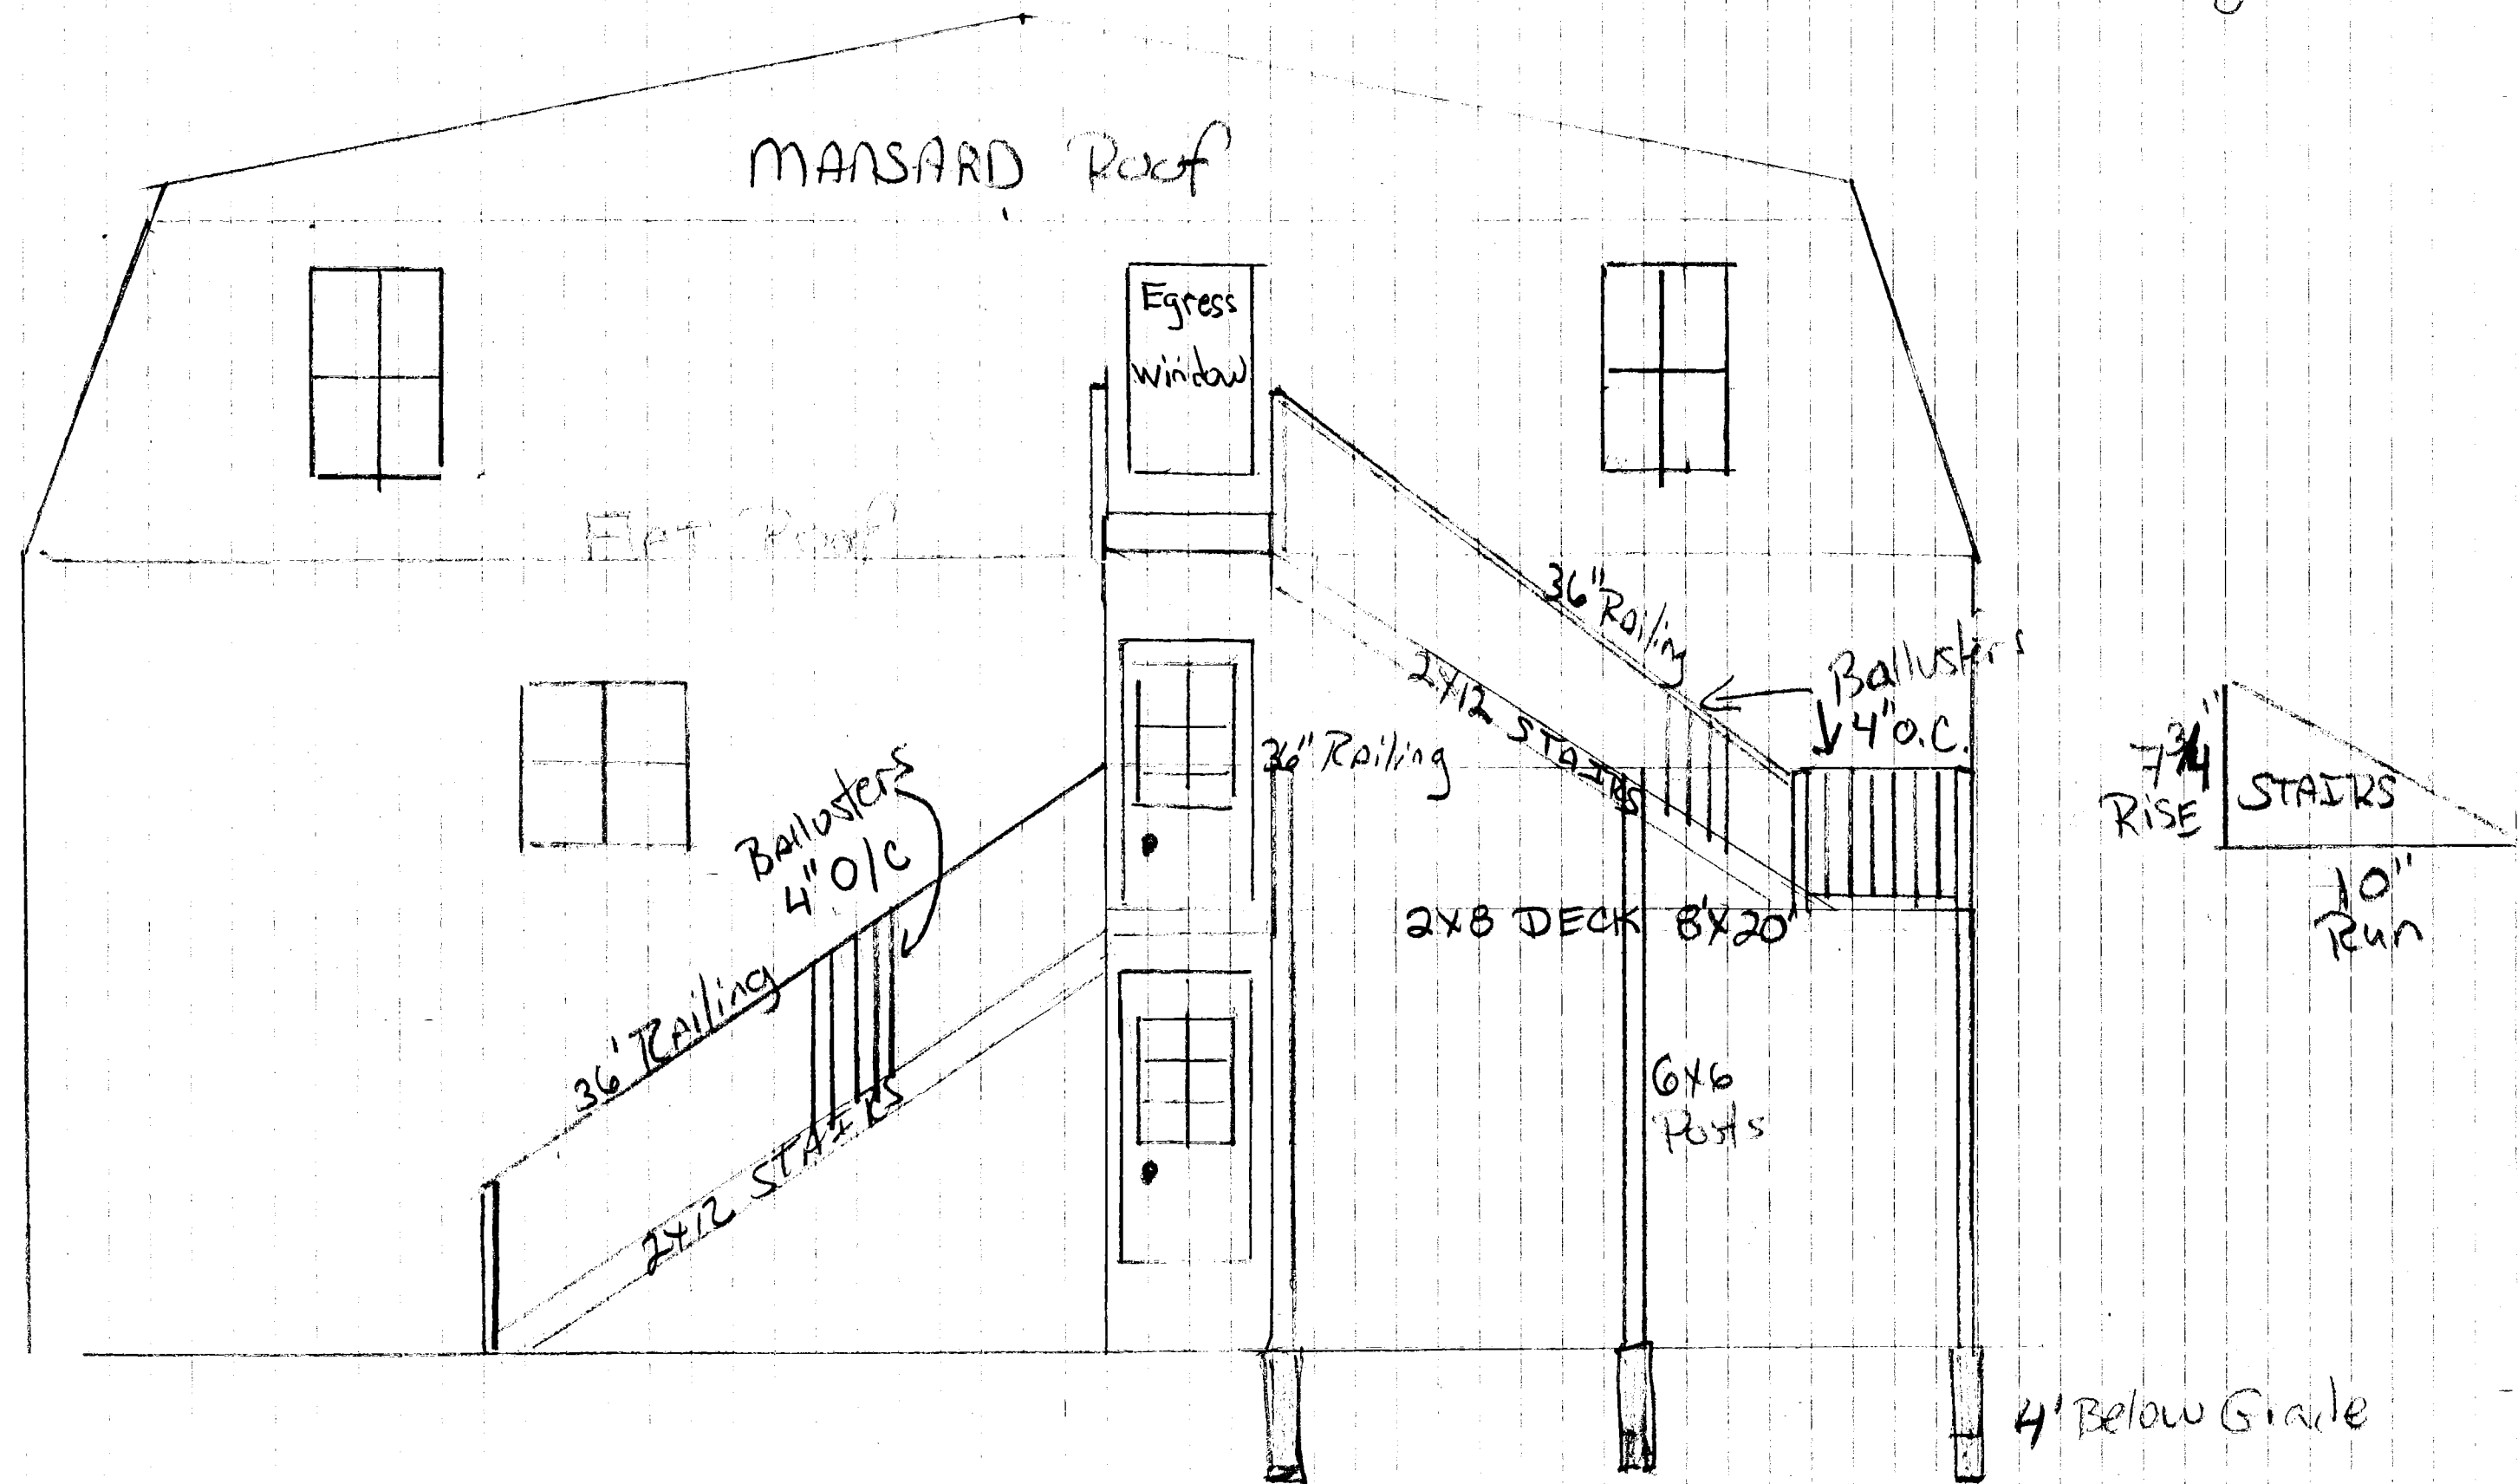


DIAGRAM PDF