

72.75'

CBL: 133 H002001
Lot Size: 4828 Sq Ft
Building Footprint: 931 Sq Ft
Porch Footprint: 161 Sq Ft

6'3"

6'5"

4'5"

4'2"

23'2" (porch)

5'

~18'6"

66'

66'

Replace steps in same footprint

Replace porch foundation, frame, decking, railings, skirt in same footprint. Porch columns & roof to remain.

10'

~37'6"





10'8"


6'8"

74'

~2'8"

Legend

-  Parcels
-  Structures
-  Sidewalks
-  Edge of Pavement

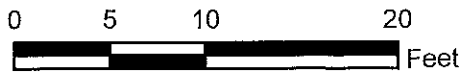

Erik & Rachel Osborn
53 Leland St
Portland, ME

CBL: 133 H002001

FIGURE 1

SCALE: 1" = 10' (Approx.)

DOC: PorchPlan.mxd

DATE: NOVEMBER 2017

SOURCES: City GIS, Assessor, Field Measurements

DRAWN BY: RKO