


A1

Not To Scale

EXISTING FLOOR PLAN
BASEMENT

34 BRENTWOOD
CBL #133 H010001

BRENTWOOD ST

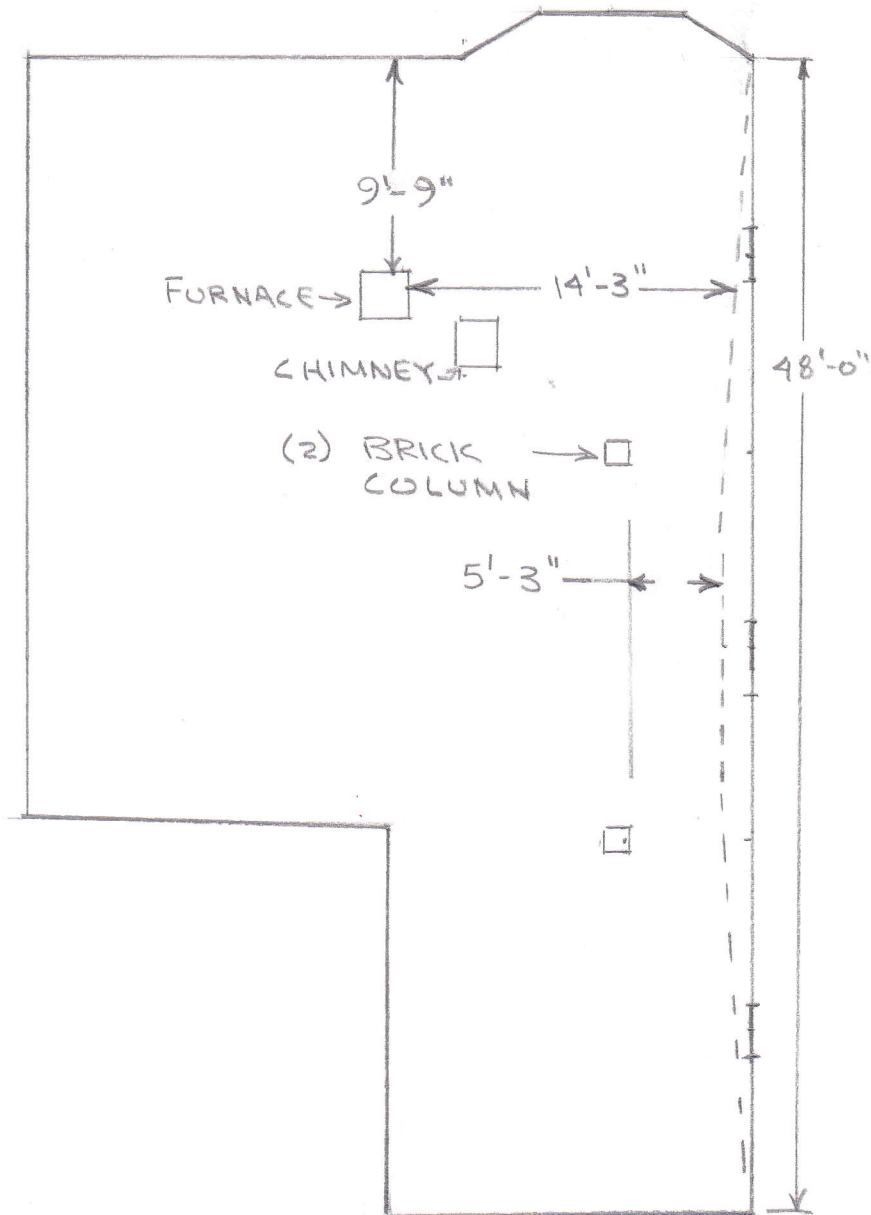

NOTES:

EXISTING WALL
CONSTRUCTED
WITH FIELDSTONE
BELOW GRADE &
BRICK ABOVE

AT GRADE LEVEL
WALL BOWS
INWARD AS MUCH
AS 1 FOOT

REMOVE & REPLACE
W/ Poured
CONCRETE BELOW
GRADE & BLOCK
W/ BRICK FACE
ABOVE