


**NOTE**  
 CEILINGS IN ALL CLOSETS, TOILET & STAIRS TO BASEMENT TO BE 1/2" GYP BOARD WITH TAPED JOINTS AND HUNG 6'-0" ABOVE FLOOR.  
 HALL CEILING HT = 8'-6"

- NEW STONE
- NEW WOOD
- NEW STEEL
- NEW RIGID INSUL.
- NEW ACOUSTIC TILE

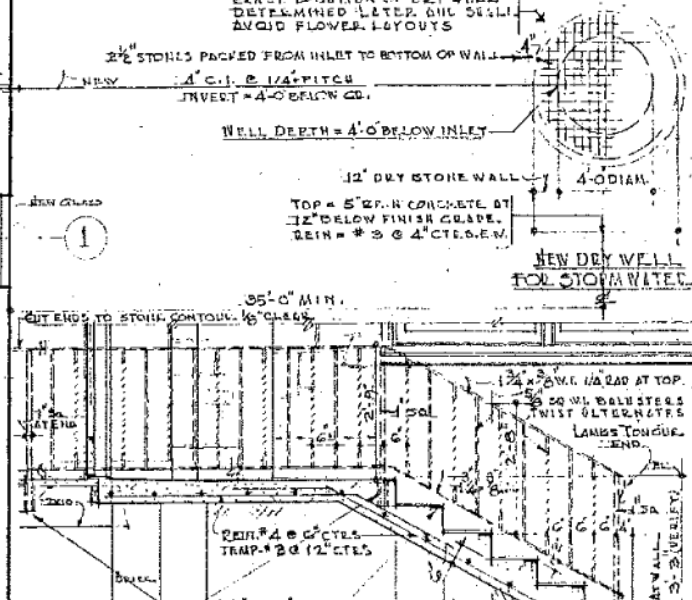


Evergreen Cemetery  
 672 Stevens Avenue, Portland, Maine 04103

Fire Alarm Legend		
Symbol	Count	Description
	1	Fire Alarm Control Panel
	2	Heat Detector
	3	Manual Station
	6	Smoke Detector Photo
	1	Annunciator Panel
	1	Document Box
	3	Horn w/Light
	1	Light

**Protection D**  
 SECURITY SOLUTIONS  
 A BETTER CHOICE FOR YOU

Scott Dana; Certified Engineering Technician; NICET IV #116620  
 10 Manuel Drive Portland, Maine 04103 (508) 922-9572 11/15/13

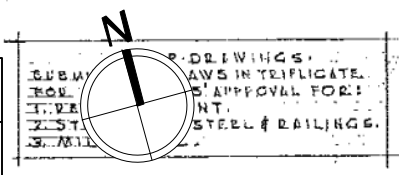

SET NO. 2