




2

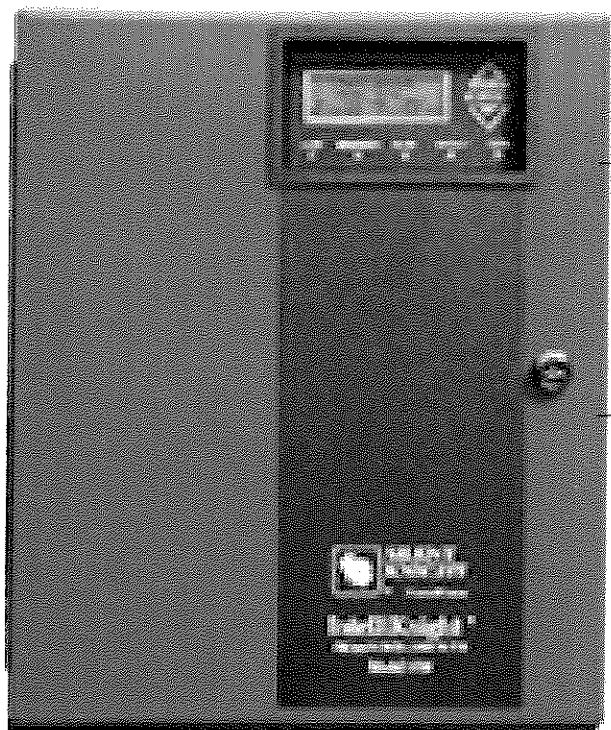

NAC #1

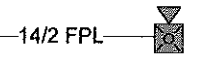

NAC #2

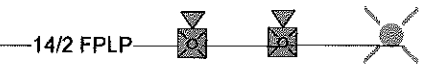

| Evergreen Cemetery 672 Stevens Avenue Portland, Maine 04103 | | |
|---|-------|----------------------|
| Fire Alarm Riser | | |
| Symbol | Count | Description |
| | 3 | Horn w/Light |
| | 1 | Light |
| | 2 | Heat Detector |
| | 6 | Smoke Detector Photo |
| | 3 | Manual Station |

16/2 FPLP INITIATING CIRCUIT



| | | | |
|--|--|--|----------|
| | Scott Dana; Certified Engineering Technician; NICET IV #116620 | | |
| | - | 10 Manuel Drive Portland, Maine 04103 (508) 922-9572 | 11/15/13 |

PI-26
PI-3