



NAC #1

14/2 FPL




NAC #2

14/2 FPL



16/2 FPLP

INITIATING CIRCUIT

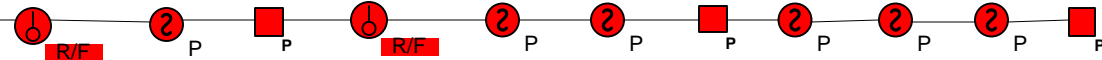

Evergreen Cemetery 672 Stevens Avenue Portland, Maine 04103		
Fire Alarm Riser		
Symbol	Count	Description
	3	Horn w/Light
	1	Light
	2	Heat Detector
	6	Smoke Detector Photo
	3	Manual Station

	Scott Dana; Certified Engineering Technician; NICET IV #116620		
	-	10 Manuel Drive Portland, Maine 04103 (508) 922-9572	11/15/13