



PORTLAND MAINE



Reviewed for Code Compliance
Inspections Division
Approved with Conditions
Date: 02/26/15

Strengthening a Remarkable City, Building a Community for Life • www.portlandmaine.gov

Jeff Levine, AICP, Director
Director of Planning and Urban Development

Tammy Munson
Director, Inspections Division

Electronic Signature and Fee Payment Confirmation

Notice: Your electronic signature is considered a legal signature per state law.

By digitally signing the attached document(s), you are signifying your understanding this is a legal document and your electronic signature is considered a **legal signature** per Maine state law. You are also signifying your intent on paying your fees by the opportunities below.

I, the undersigned, intend and acknowledge that no permit application can be reviewed until payment of appropriate permit fees are **paid in full** to the Inspections Office, City of Portland Maine by method noted below:

Within 24-48 hours, upon receipt of an e-mailed invoice from Building Inspections, which signifies that my electronic permit application and corresponding paperwork have been received, determined complete, entered by an administrative representative, and assigned a permit number, I then have the following four (4) payment options:

- to provide an on-line electronic check or credit/debit card (we now accept American Express, Discover, VISA, and MasterCard) payment (along with applicable fees beginning July 1, 2014),
- call the Inspections Office at (207) 874-8703 and speak to an administrative representative to provide a credit/debit card payment over the phone,
- hand-deliver a payment method to the Inspections Office, Room 315, Portland City Hall,
- or deliver a payment method through the U.S. Postal Service, at the following address:

City of Portland
Inspections Division
389 Congress Street, Room 315
Portland, Maine 04101

Once my payment has been received, this then starts the review process of my permit. **After all approvals have been met and completed, I will then be issued my permit via e-mail.** No work shall be started until I have received my permit.

Applicant Signature: Steven Bowdoin Date: 12/5/14

I have provided digital copies and sent them on: E-MAIL Date: 12/5/14


NOTE: All electronic paperwork must be delivered to buildinginspections@portlandmaine.gov or by physical means ie; a thumb drive or CD to the office.

Room 315 - 389 Congress Street- Portland, Maine 04101 (207) 874-8703 - Fax: 874-8716 - TTY: 874-8936



Reviewed for Code Compliance
Inspections Division
Approved with Conditions
Date: 02/26/15

Date:

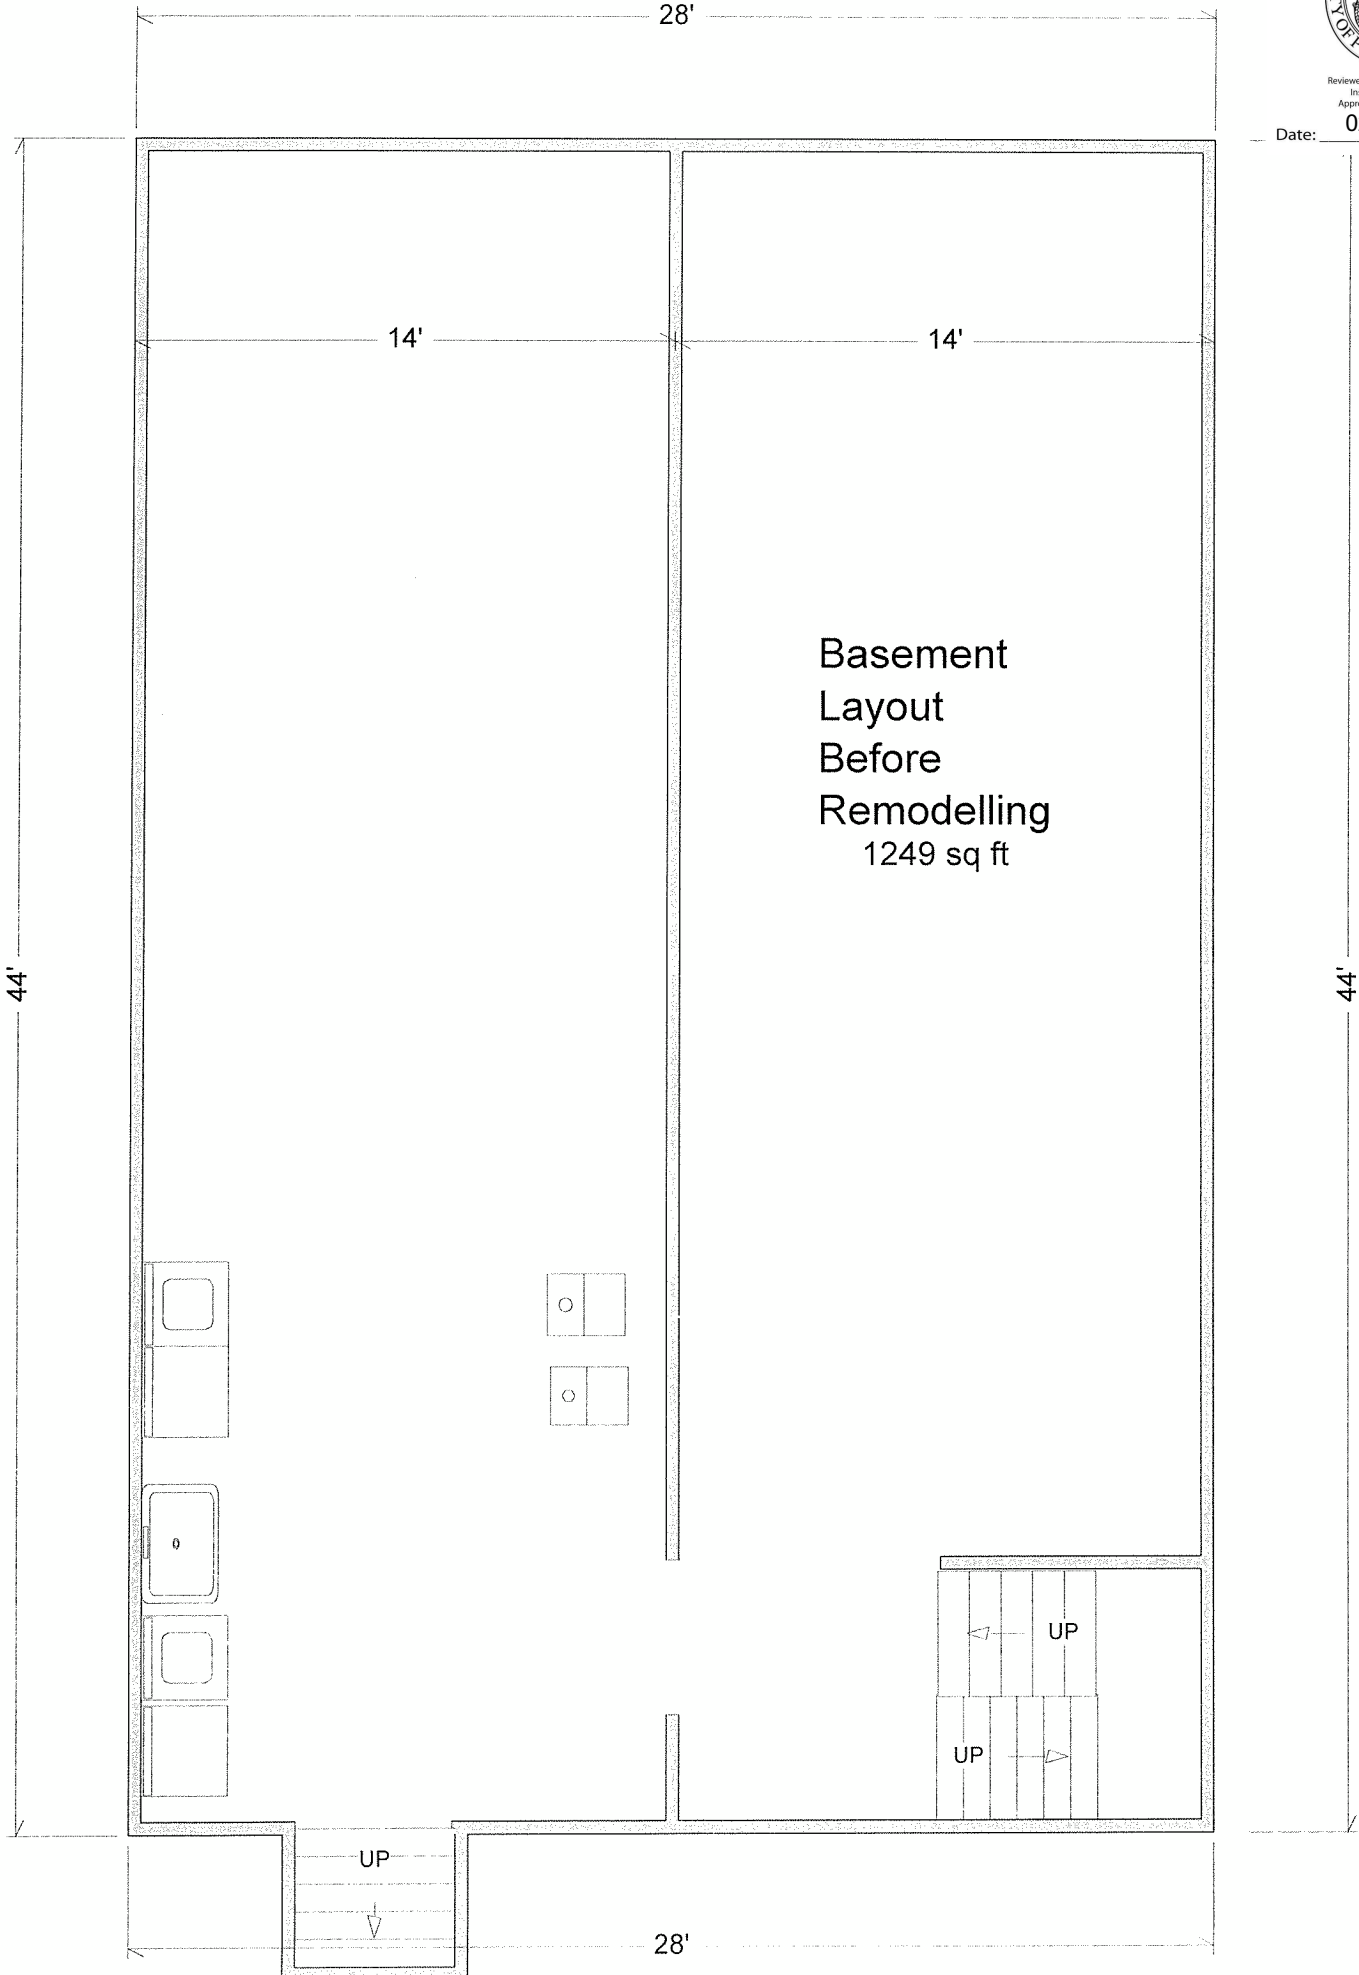

Basement
Layout
Before
Remodelling
1249 sq ft



Reviewed for Code Compliance
Inspections Division
Approved with Conditions

Date: 02/26/15



FRONT ELEVATION



Reviewed for Code Compliance
Inspections Division
Approved with Conditions
Date: 02/26/15

AFTER THE FACT General Building Permit Application

If you or the property owner owes real estate or personal property taxes or user charges on any Date: within the City, payment arrangements must be made before permits of any kind are accepted.

Address/Location of Construction: <u>155-57 BRENTWOOD ST.</u>		
Total Square Footage of Proposed Structure: _____		
Tax Assessor's Chart, Block & Lot Chart# Block# Lot#	Applicant Name: <u>Steven Bourey</u> Address <u>3 Hyde St.</u> City, State & Zip <u>Portland, Me. 04103</u>	Telephone: <u>(207) 671-3694</u> Email: <u>sbourey@icloud.com</u>
Lessee/Owner Name : (if different than applicant) Address: City, State & Zip: Telephone E-mail:	Contractor Name: (if different from Applicant) Address: City, State & Zip: Telephone E-mail:	Cost Of Work: \$ <u>12,000</u> C of O Fee: \$ _____ Historic Rev \$ _____ Total Fees : \$ _____
Current use (i.e. single family) <u>DUPLEX</u> If vacant, what was the previous use? _____ Proposed Specific use: <u>RESIDENTIAL DUPLEX</u> Is property part of a subdivision? <u>NO</u> If yes, please name _____ Project description: <u>Finish basement with insulation, sheetrock, carpet. Add 3/4 bathroom.</u>		
Who should we contact when the permit is ready: <u>Steven Bourey (207) 671-3694</u>		
Address: _____		
City, State & Zip: _____		
E-mail Address: _____		
Telephone: <u>(207) 671-3694</u>		

Please submit all of the information outlined on the applicable checklist. Failure to do so causes an automatic permit denial.

In order to be sure the City fully understands the full scope of the project, the Planning and Development Department may request additional information prior to the issuance of a permit. For further information or to download copies of this form and other applications visit the Inspections Division on-line at <http://www.portlandmaine.gov/754/Applications-Fees> or stop by the Inspections Division office, room 315 City Hall or call 874-8703.

I hereby certify that I am the Owner of record of the named property, or that the owner of record authorizes the proposed work and that I have been authorized by the owner to make this application as his/her authorized agent. I agree to conform to all applicable laws of this jurisdiction. In addition, if a permit for work described in this application is issued, I certify that the Code Official's authorized representative shall have the authority to enter all areas covered by this permit at any reasonable hour to enforce the provisions of the codes applicable to this permit.

Signature: <u>Steven Bourey</u>	Date: <u>12/5/14</u>
---------------------------------	----------------------


This is not a permit; you may not commence ANY work until the permit is issued.


155-57 Brentwood St.

LOT PLAN



Reviewed for Code Compliance
Inspections Division
Approved with Conditions
Date: 02/26/15

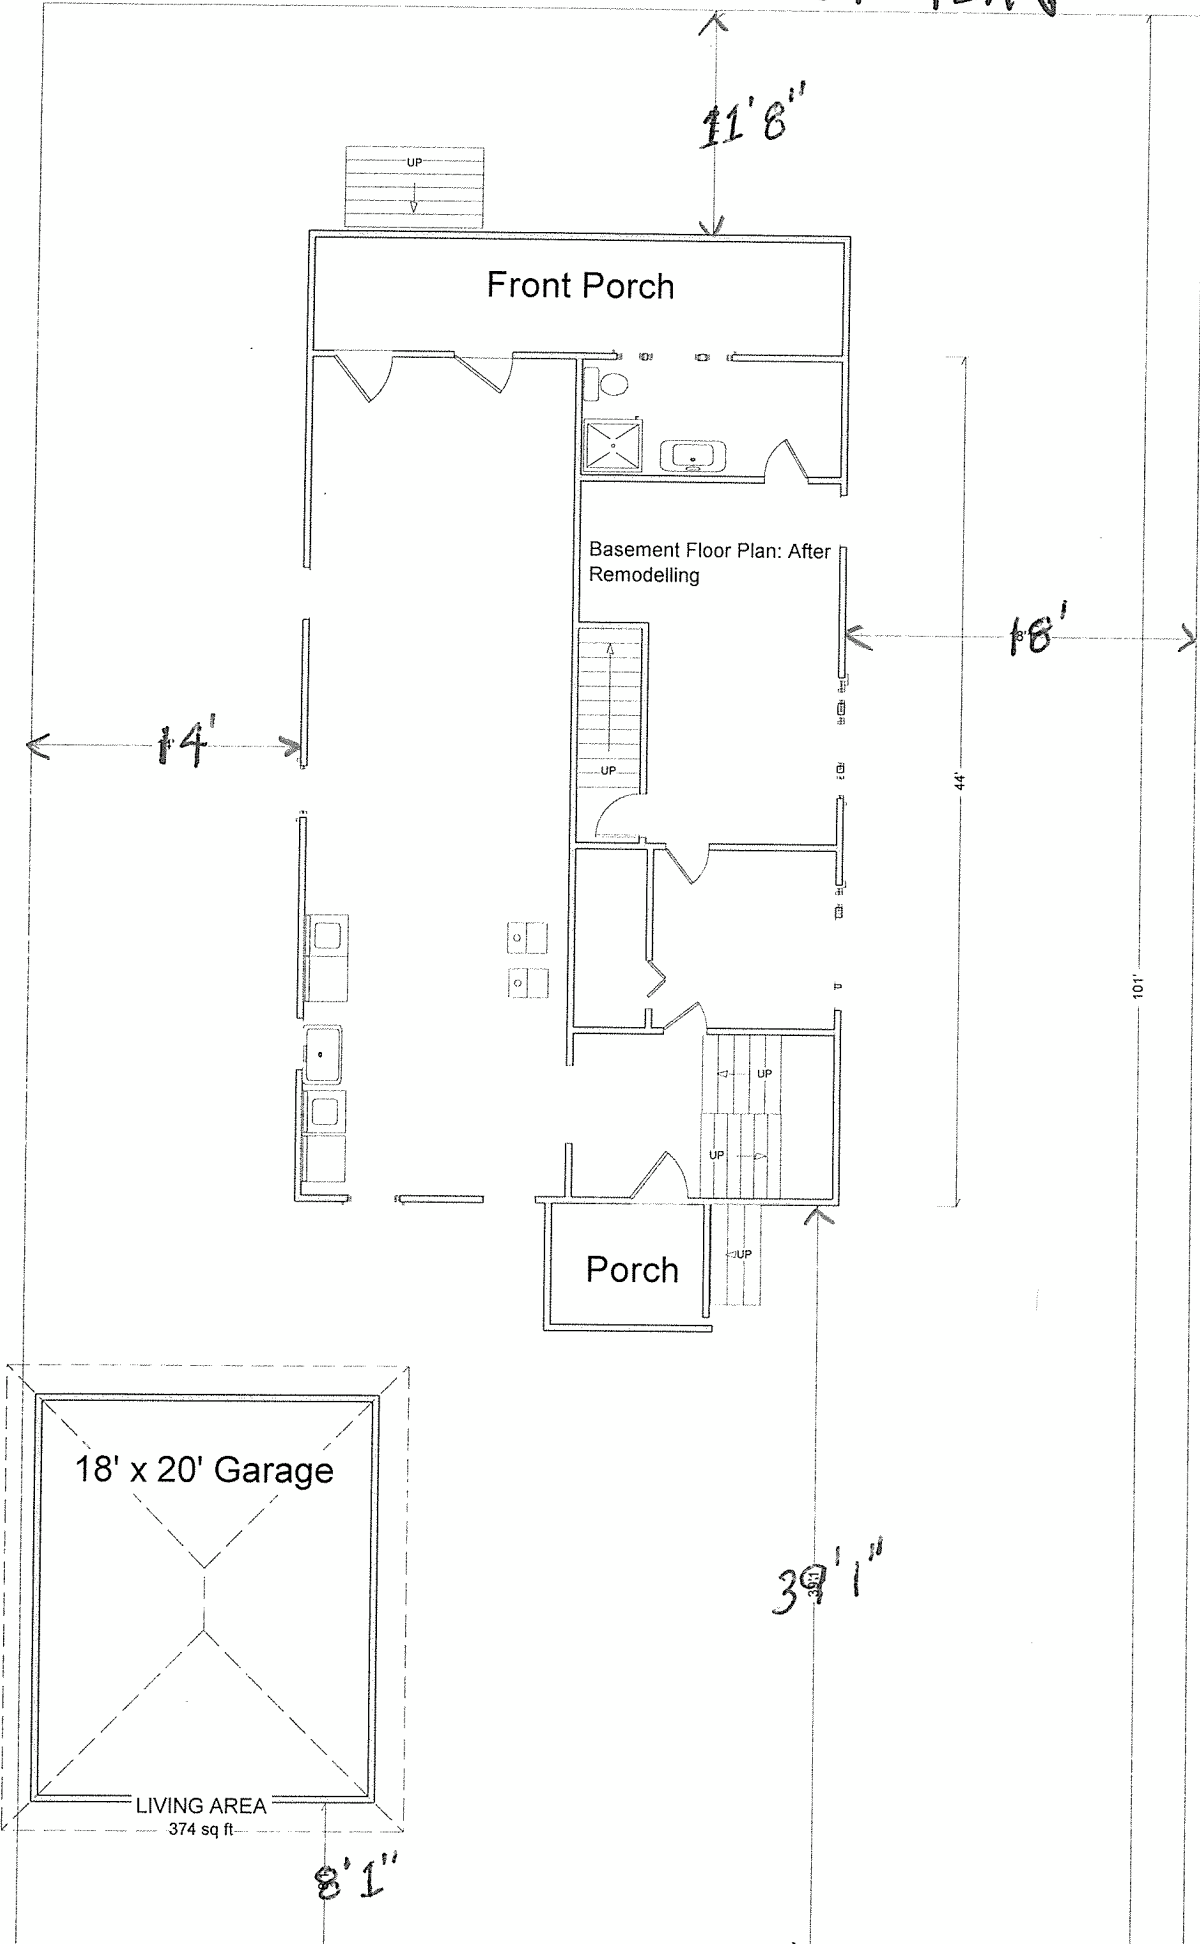

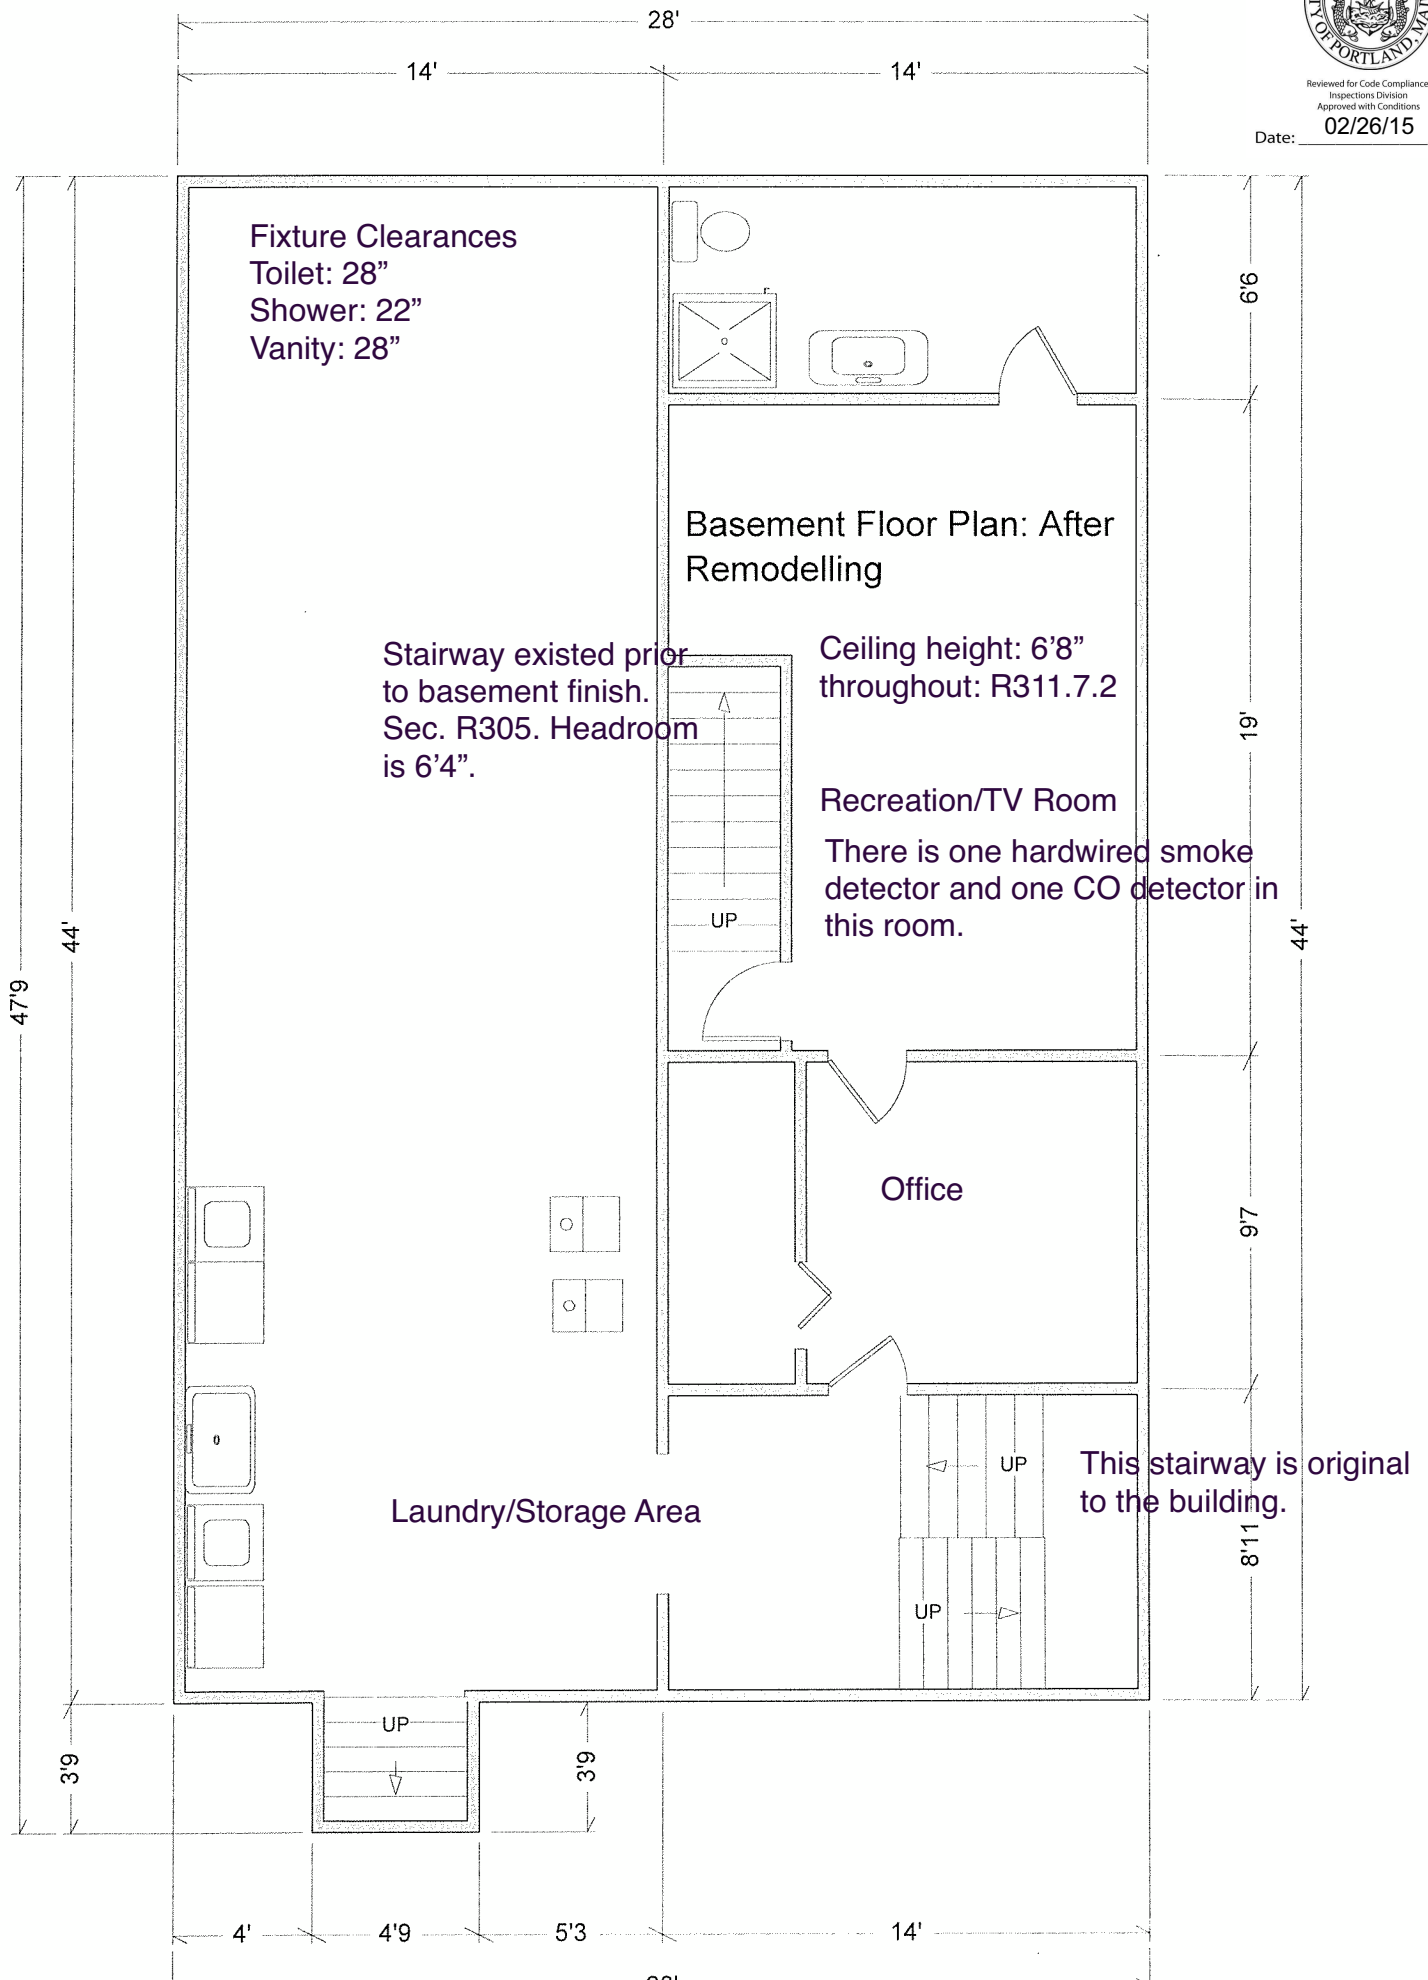



Reviewed for Code Compliance
Inspections Division
Approved with Conditions

Date: 02/26/15




REAR ELEVATION

Project Information

- Built in 1992
- 2 x 4 Framed walls
- 3 1/2" Fiberglas insulation
- 1/2" sheetrock walls & ceilings
- Flooring: Wall to wall carpet
- Heat: Forced hot water baseboard
- Hardwired smoke & CO detectors installed





Reviewed for Code Compliance
Inspections Division
Approved with Conditions
Date: 02/26/15

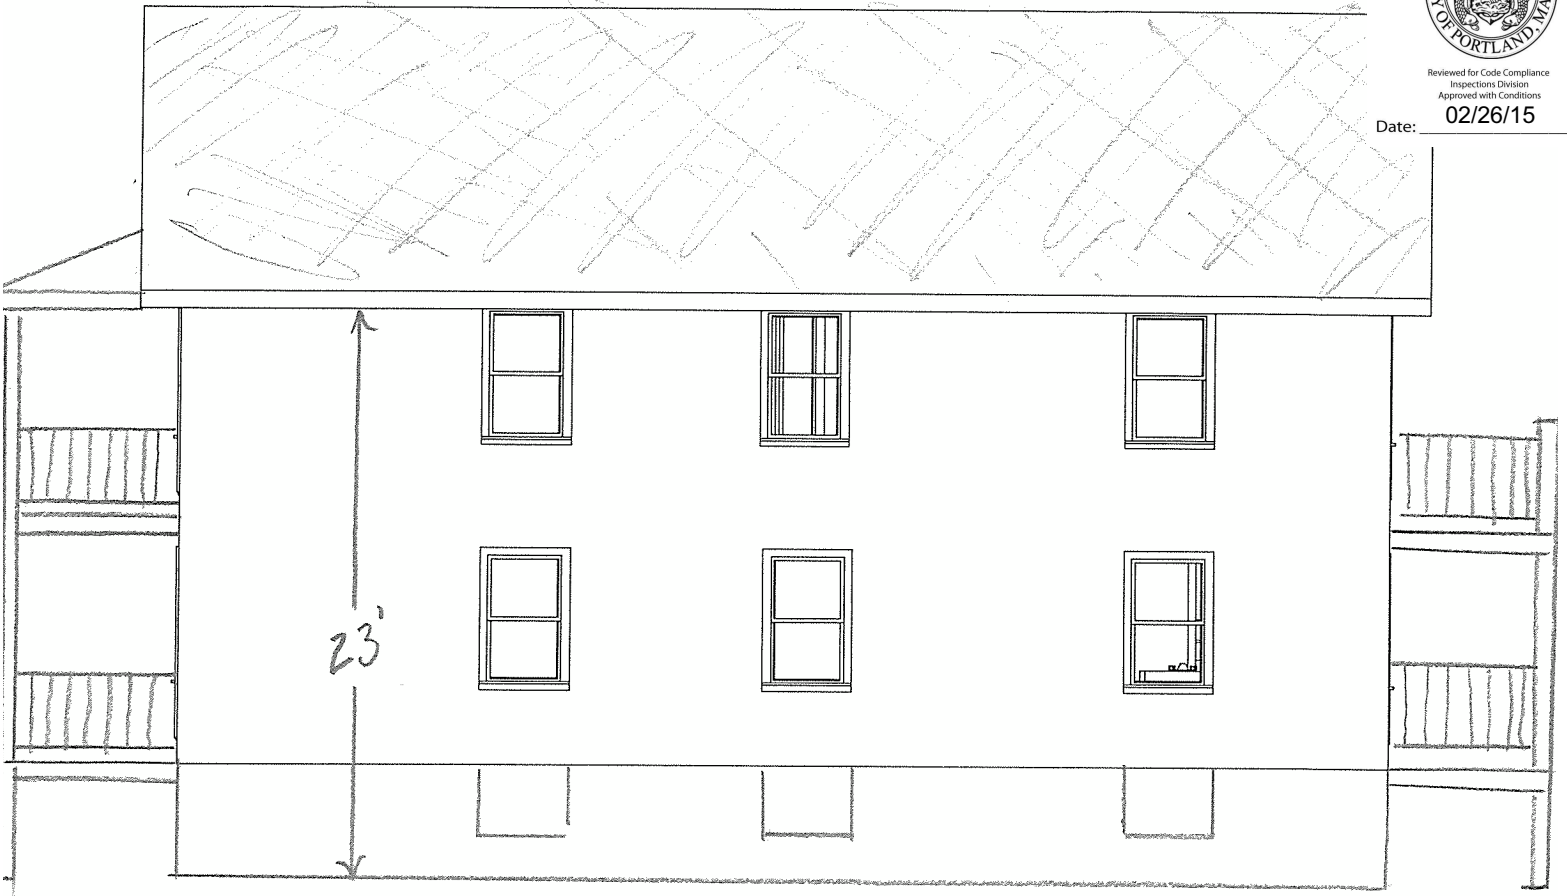

RIGHT SIDE ELEVATION



Reviewed for Code Compliance
Inspections Division
Approved with Conditions
Date: 02/26/15

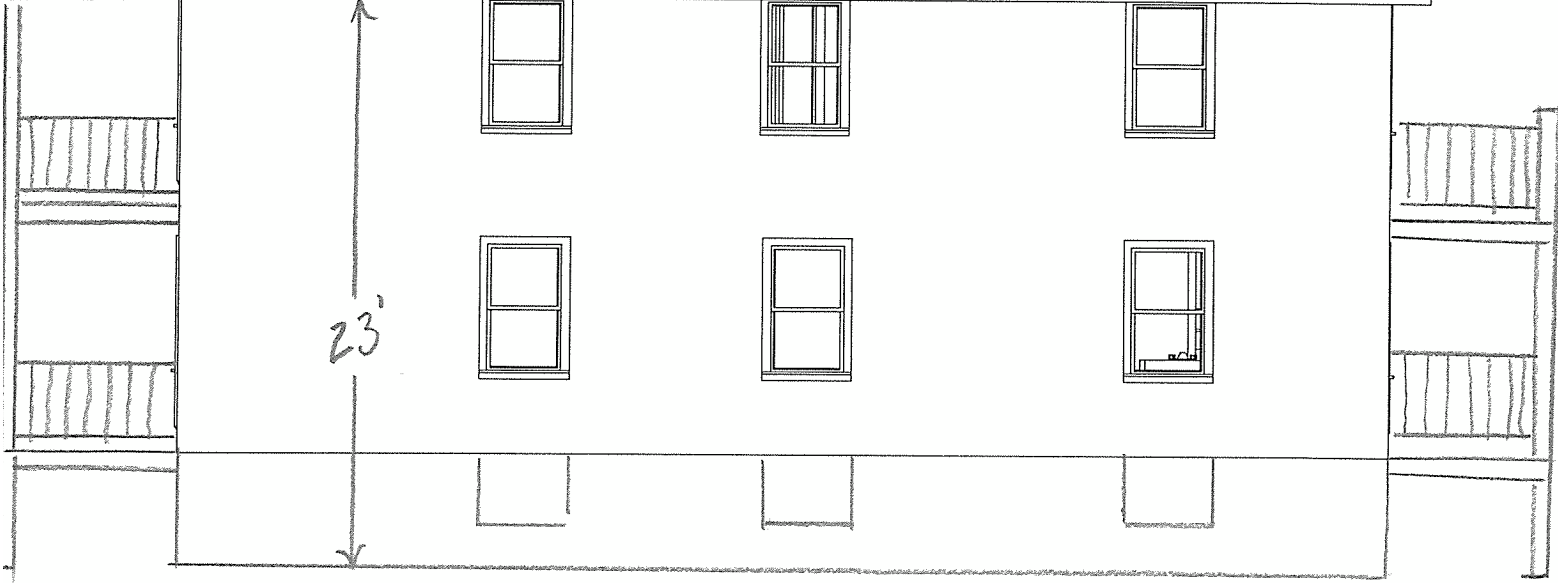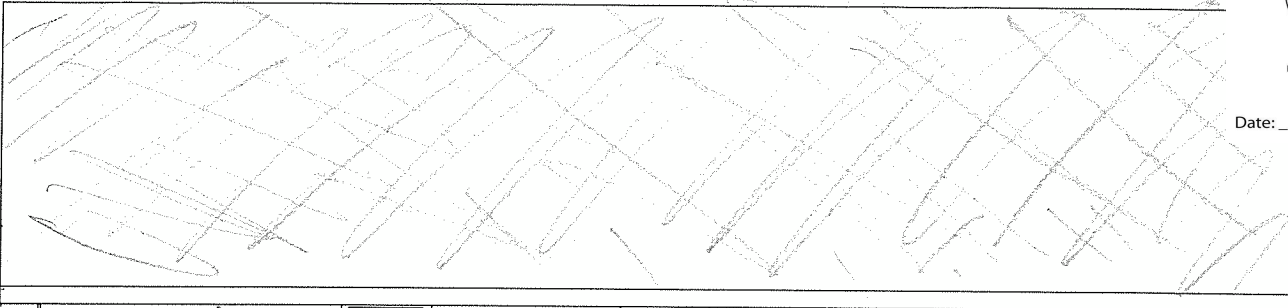

RIGHT SIDE ELEVATION