


J6SE

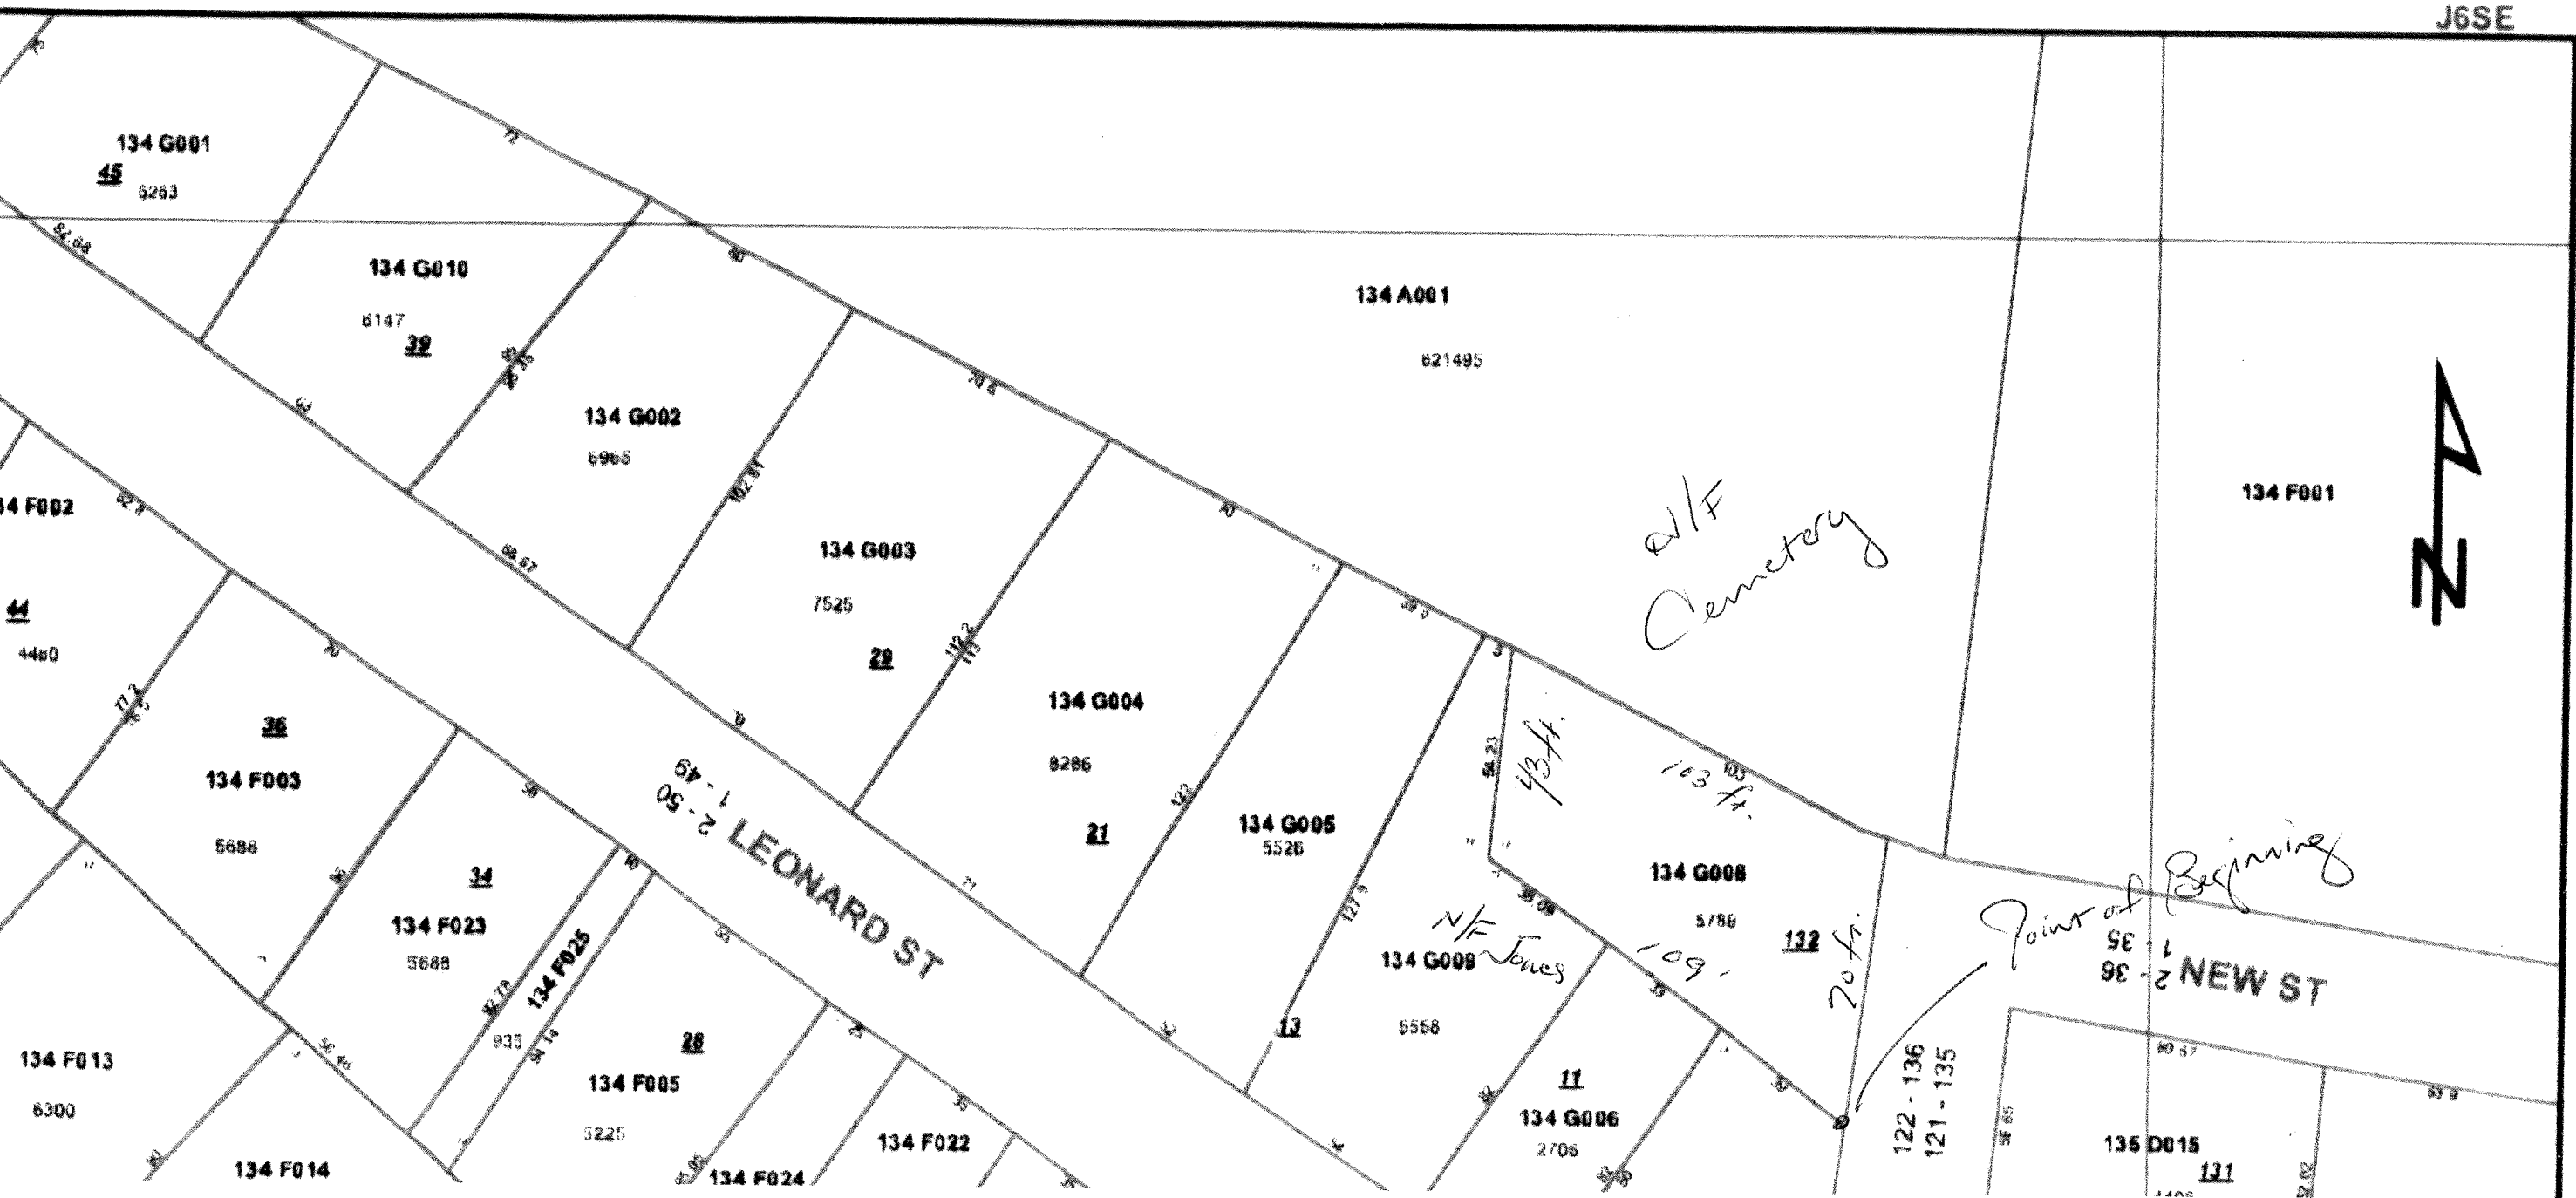

134 G001  
45  
6283

134 G010  
6147  
39

134 G002  
6965

134 G003  
7525  
28

134 G004  
8286  
21

134 G005  
5526

134 G008  
5786  
132

134 G009  
5558  
W/F Jones

134 G006  
2705  
11

122-136  
121-135

135 D015  
131

134 F001



LEONARD ST

NEW ST

Point of Beginning

W/F Cemetery

W/F Jones