


12 Bedell St.

2nd Floor Bathroom Layout


□ = 1 foot

090073

134C/

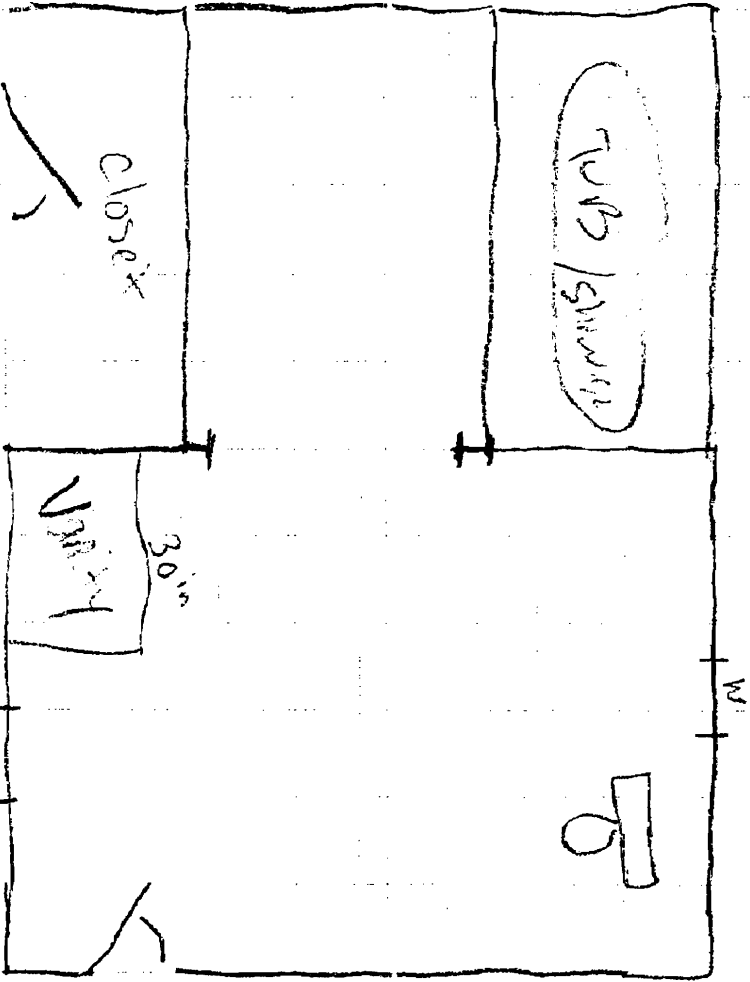

paperprintout.com

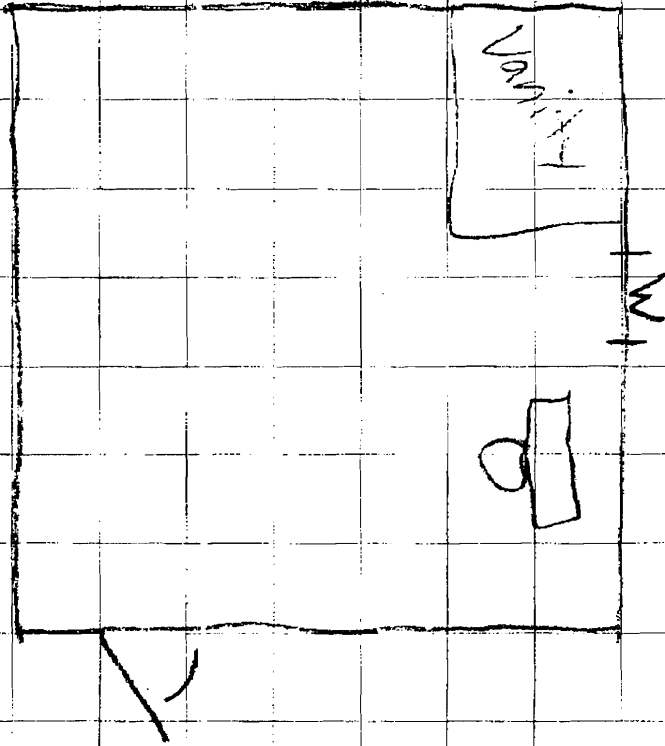

□ = 1 Foot

12 Bed 11 St.

1st Floor Bath

134C1

paperprintout.com

D&M LEAD REMOVAL & CONSTRUCTION

DATE 2-6-09

Send to: Building Inspections, COP

Attention:

Office Location:

Fax Number: 874-8716

From: DeAnna Meeks

Office Location: Chesterville, Maine

Phone Number: (207) 778-6709

Number of Pages, Including Cover: 3

URGENT

REPLY ASAP

PLEASE COMMENT

PLEASE REVIEW

FOR YOUR INFORMATION

COMMENTS:

To follow is the layouts for 12 Bedell Streets bathroom remodeling.

Thanks-

DeAnna Meeks, D&M

134-C-11

D&M Lead Removal and Construction
190 Vienna Road
Chesterville, Maine 04938
dmlleadremoval@hughes.net
Fax: 207-778-6753