




1 FLOOR PLAN
SCALE: 1/4"=1'

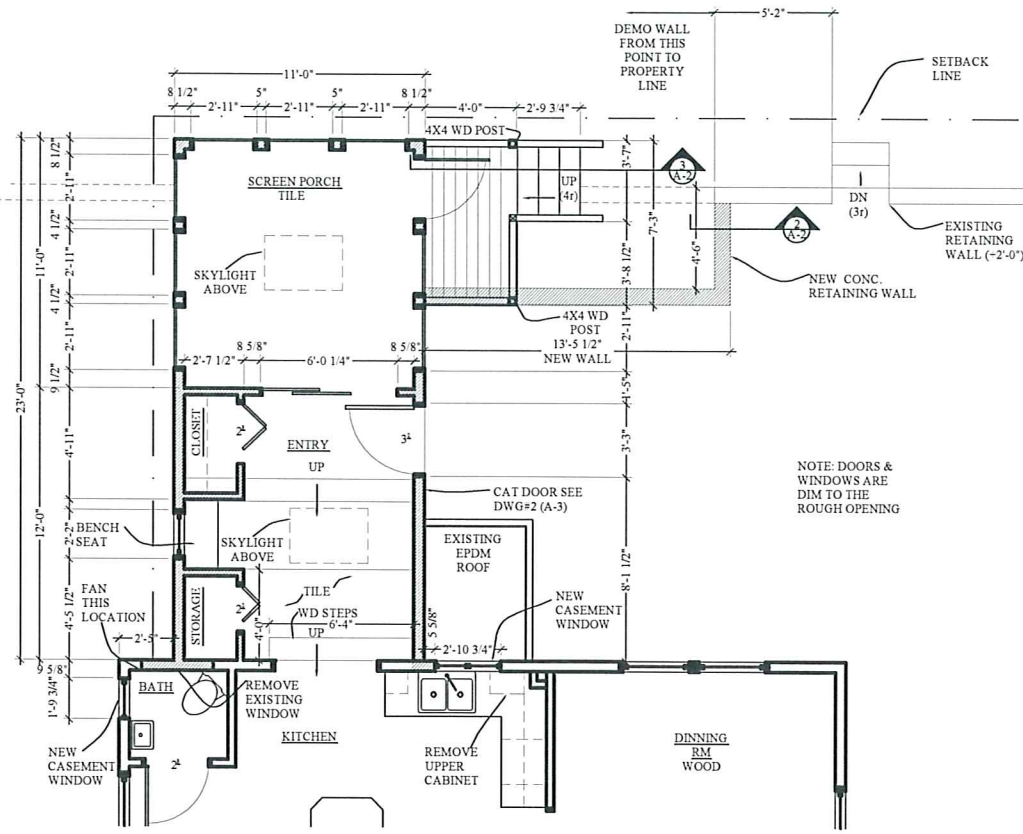


2 FRAMING PLAN
SCALE: 1/4"=1'

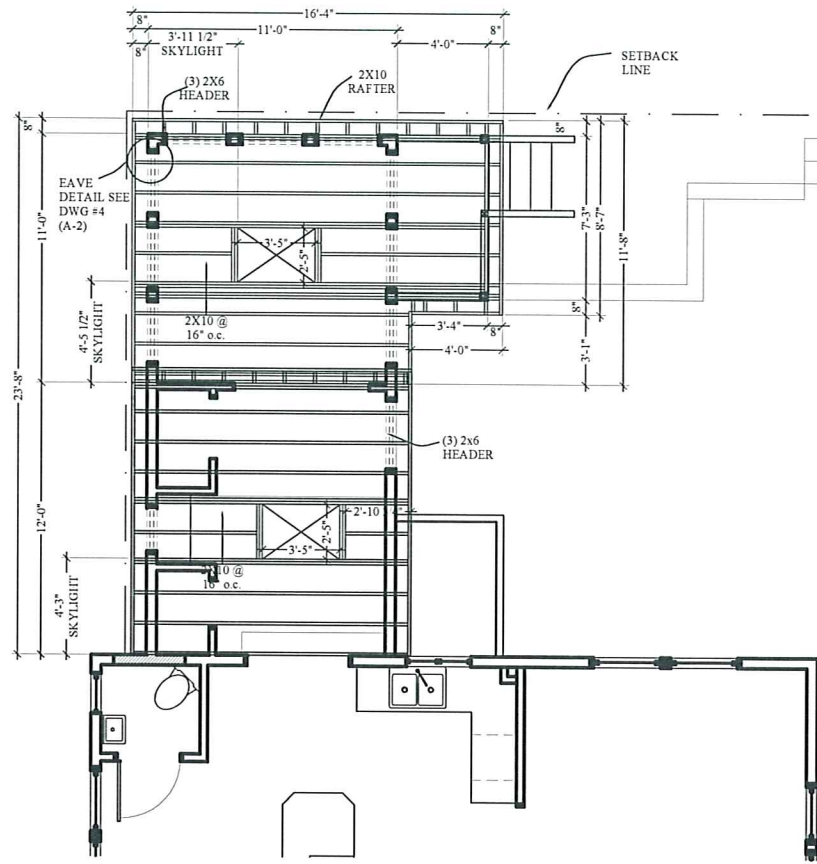


3 ROOF PLAN
SCALE: 1/4"=1'

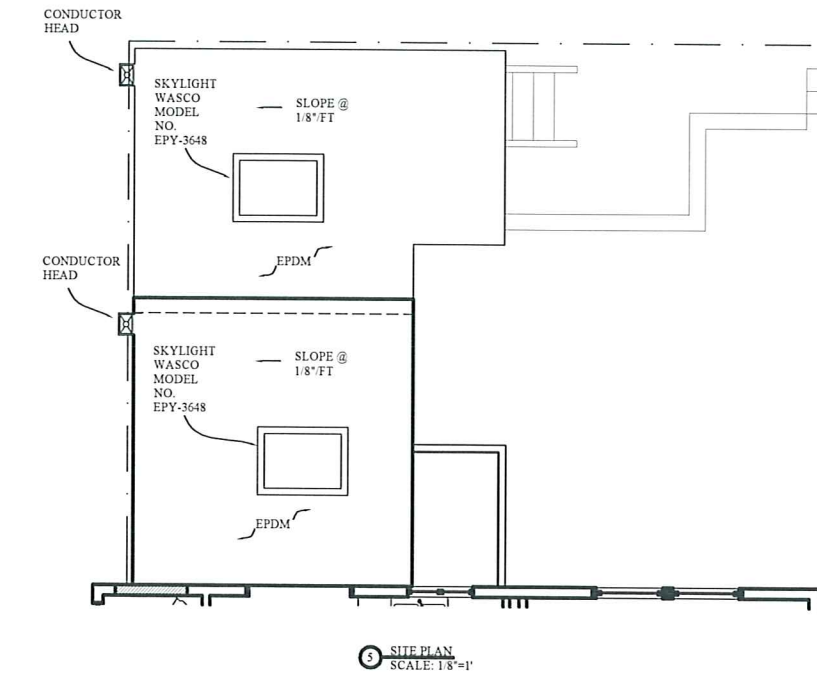


4 FOUNDATION PLAN
SCALE: 1/4"=1'

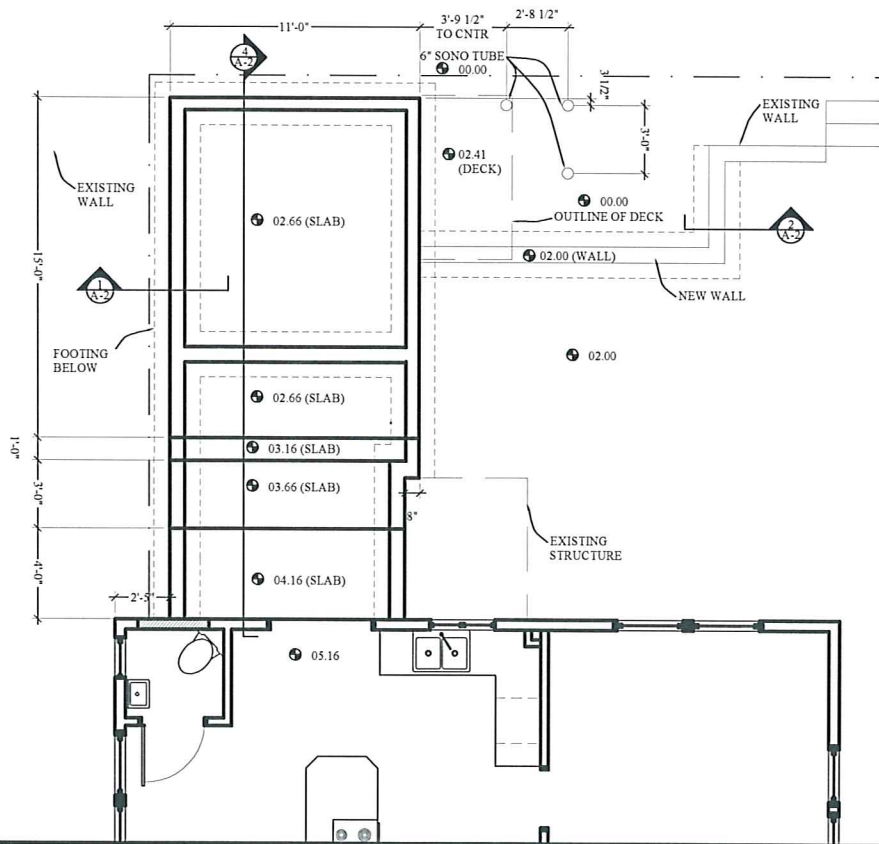


5 SITE PLAN
SCALE: 1/8"=1'

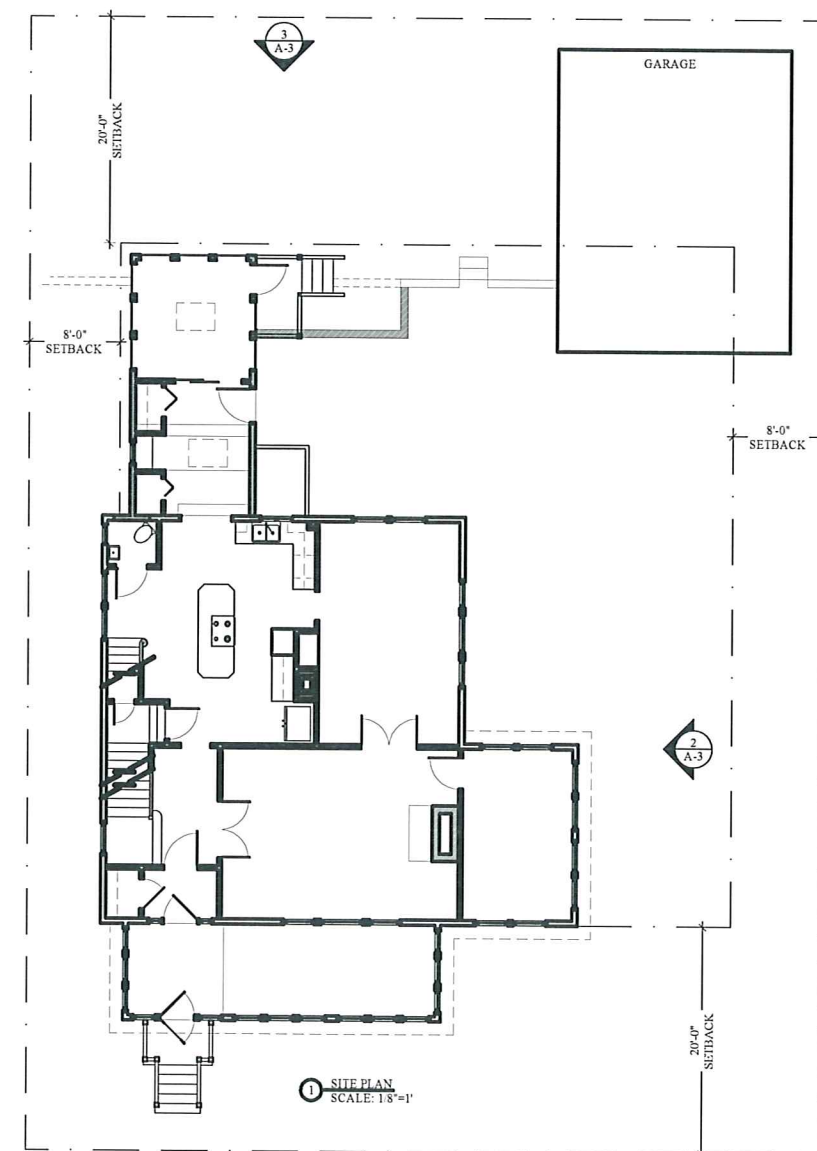


| | | | |
|-------------------------------|-------|---|--|
| OWNER: | | KIM KENWAY 54 RICHARDSON PORTLAND, ME | |
| ARCHETYPE, P.A. ARCHITECTS | | 48 Union Wharf Portland, Maine 04101 (207) 772-6022 Fax (207) 772-4056 | |
| Project: | | KIM KENWAY 54 RICHARDSON PORTLAND, ME | |
| Date | Scale | AS NOTED | |
| FEB., 2006 | | PERMIT | |
| Revisions: | | | |
| 08 FEB. 2006 | | | |
| PLANS | | | |
| A-1 | | | |

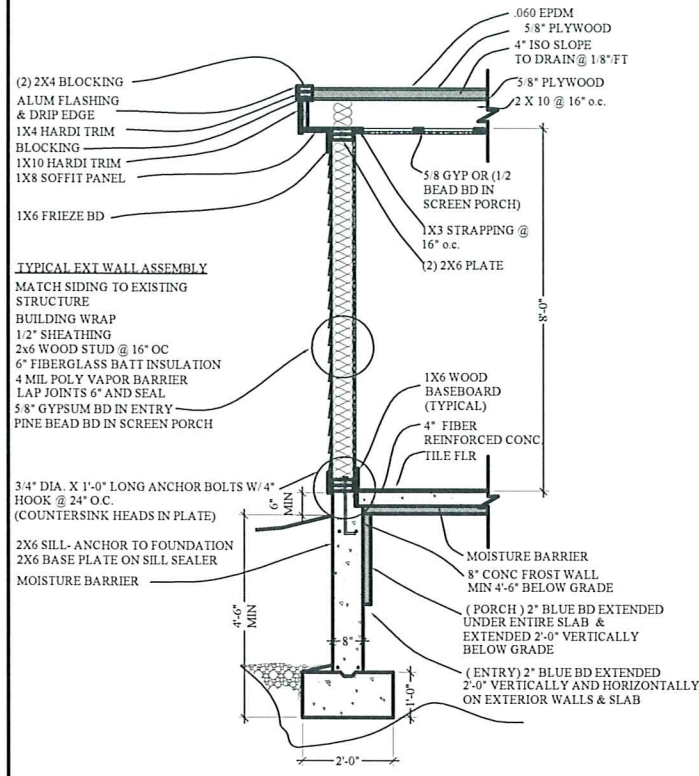


1 WALL SECTION
 SCALE: 1/2"=1'

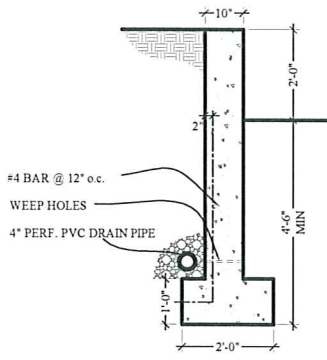

2 RETAINING WALL FOOTING
 SCALE: 1/2"=1'

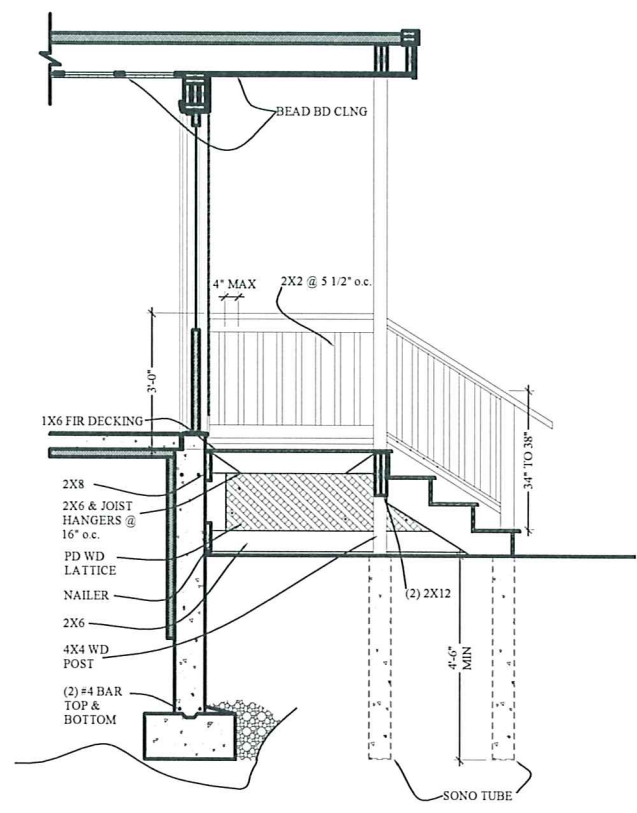


3 DECK SECTION
 SCALE: 1/2"=1'

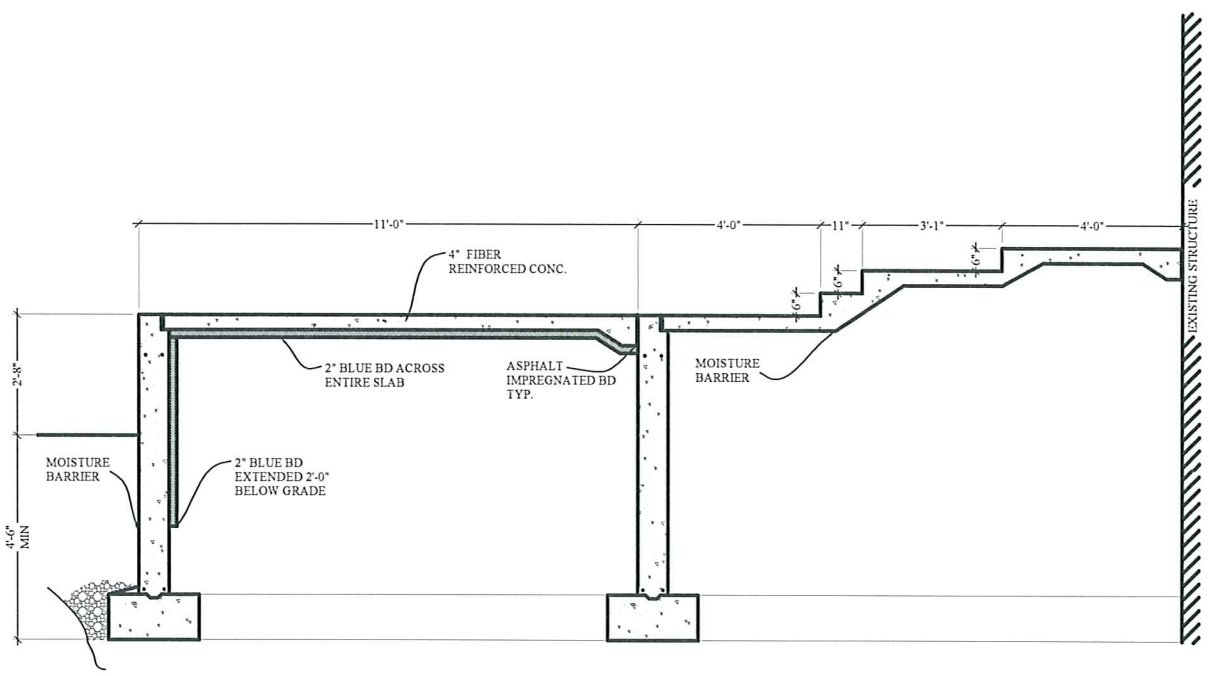

4 FOUNDATION SECTION
 SCALE: 1/2"=1'

| | | | |
|-------------------------------|--------------|---|----------|
| OWNER: | | KIM KENWAY 54 RICHARDSON PORTLAND, ME | |
| ARCHETYPE, P.A. ARCHITECTS | | 48 Union Wharf Portland, Maine 04101 (207) 772-6022 Fax (207) 772-4056 | |
| Project: | | KIM KENWAY 54 RICHARDSON PORTLAND, ME | |
| Date | FEB., 2006 | Scale | AS NOTED |
| Revisions: | 08 FEB. 2006 | PERMIT | |
| DETAILS | | | |
| A-2 | | | |

2/9/2006 4:47:45 PM

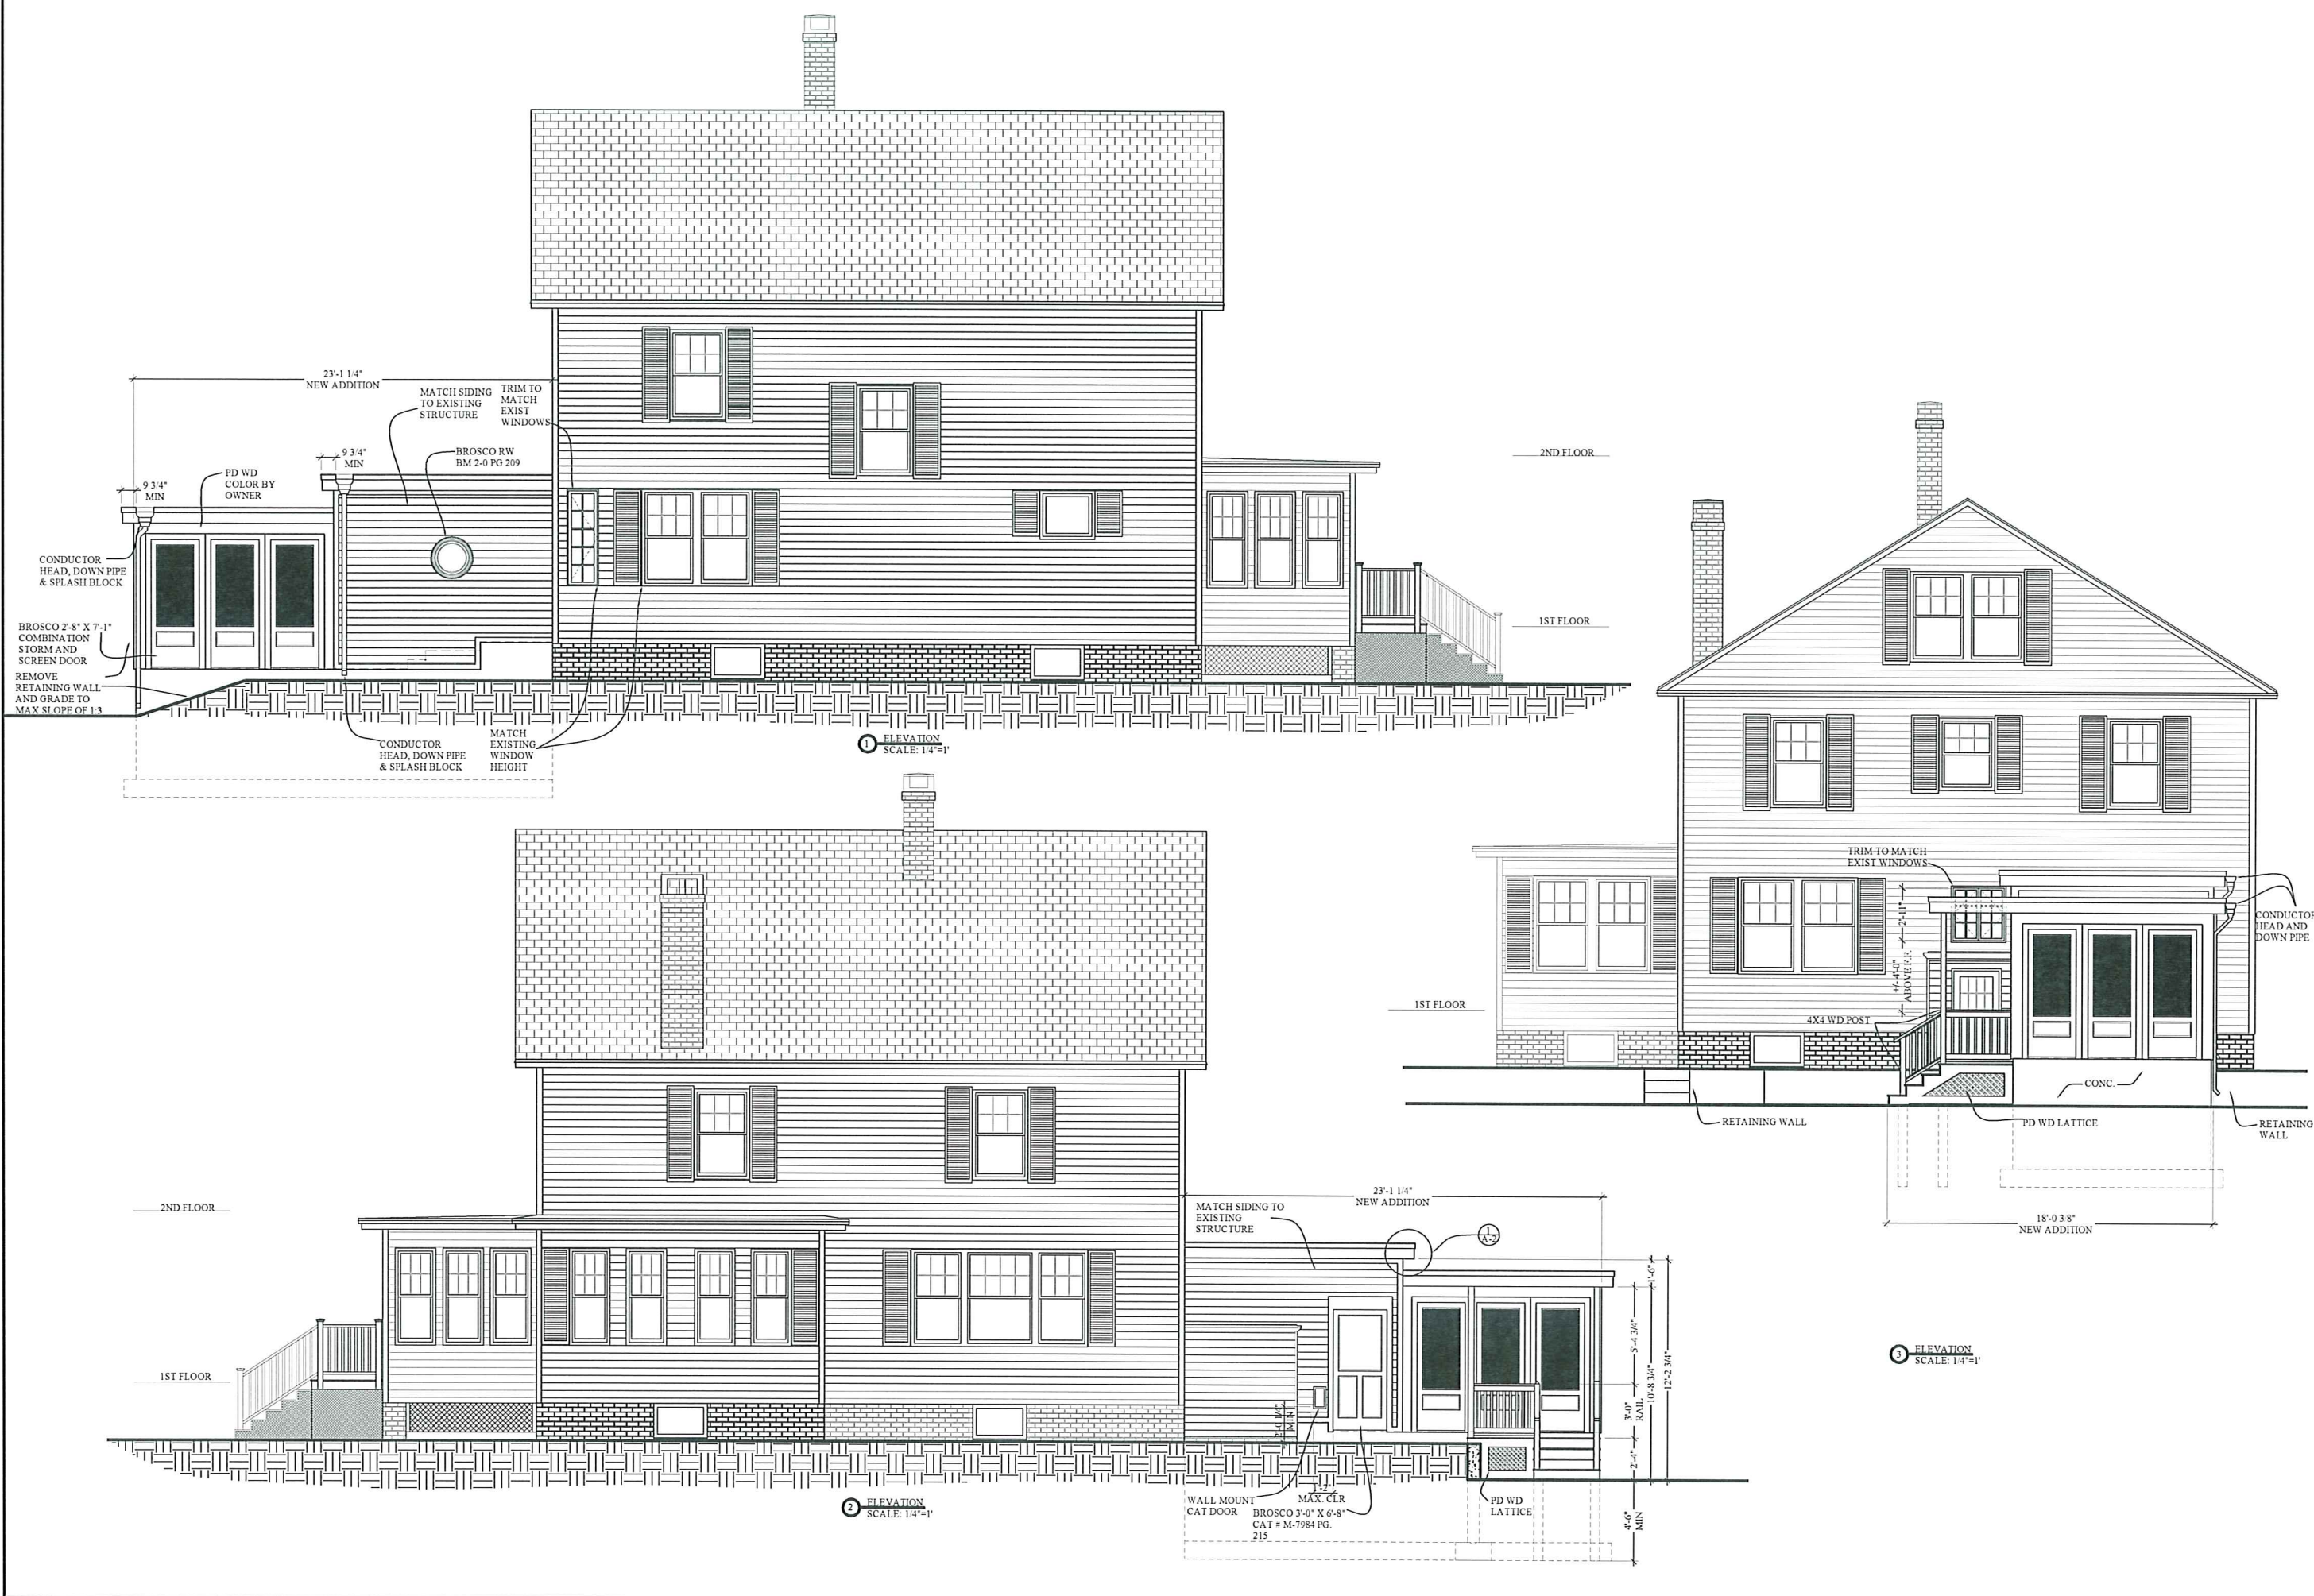

| | | | |
|-------------------------------|-------|---|--|
| OWNER: | | KIM KENWAY 54 RICHARDSON PORTLAND, ME | |
| ARCHETYPE, P.A. ARCHITECTS | | 48 Union Wharf Portland, Maine 04101 (207) 772-6022 Fax (207) 772-4056 | |
| Project: | | KIM KENWAY 54 RICHARDSON PORTLAND, ME | |
| Date | Scale | AS NOTED | |
| FEB, 2006 | | PERMIT | |
| Revisions: | | | |
| 08 FEB, 2006 | | | |
| ELEVATIONS | | | |
| A-3 | | | |