


FUR. 3 DECK

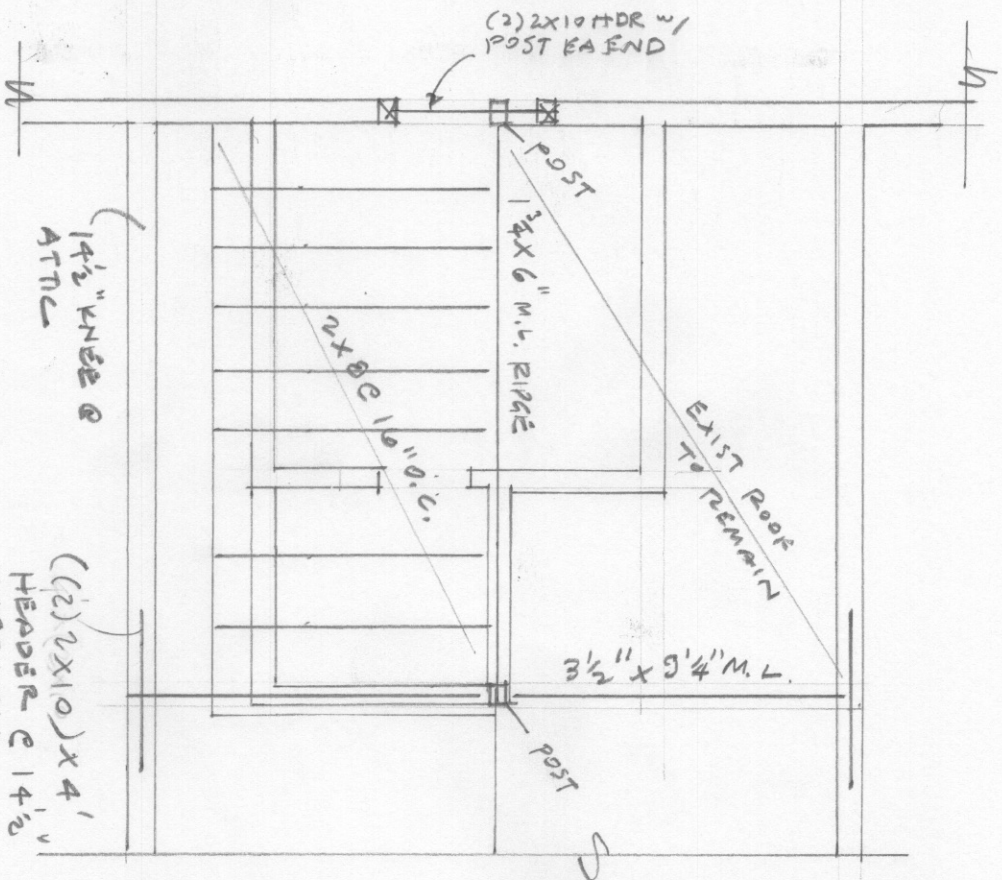

ROOF

FISHER RES.

STEVENS AVE.

PORTRAND, MAINE

1/4" FRAMING PANS - 2.16.17

WHIPPUE CALVENBERG ARCHITECTS