



← 17' →

← 3 → | ← 10 → | ← 4 →

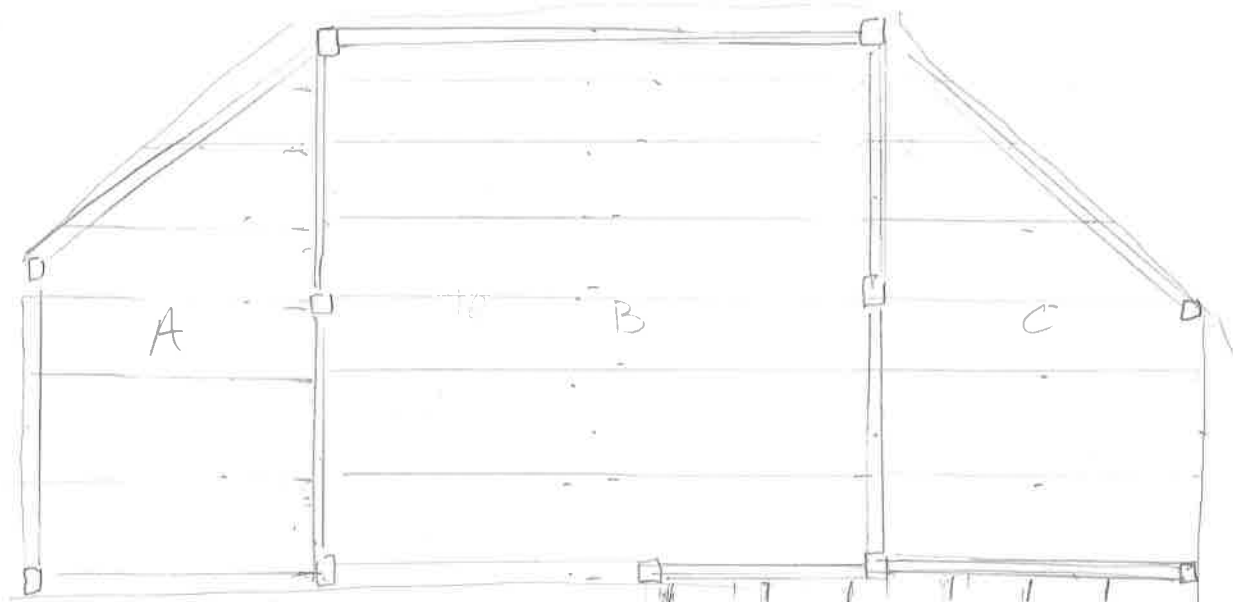

↑ 10 ↓

	A	B	C	D	E	T
2x8x8	7	10	8	9	9	
Post (17)						
1x6x8 DARKING (RED CEDAR)		18		12		

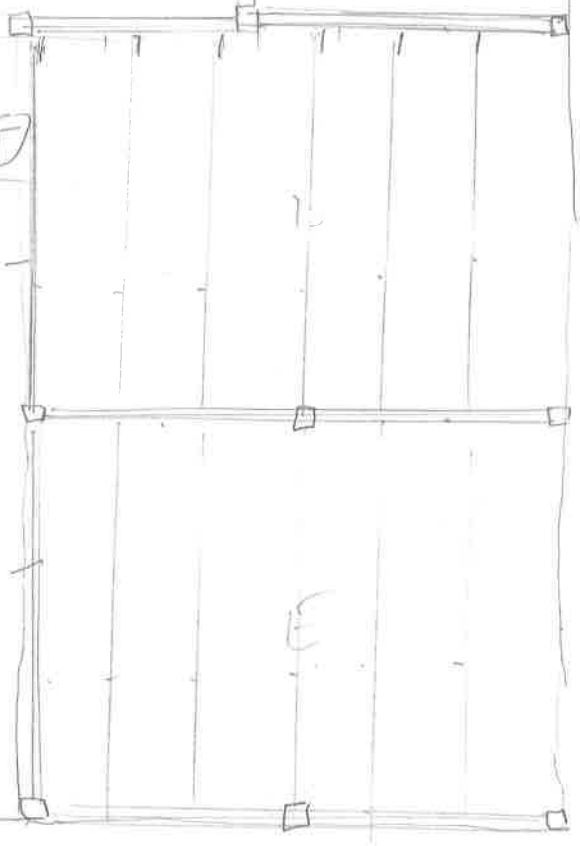

↑ 6 ↓

↑ 12 ↓

← 7 →

- o 2x8" JOINTS 16" O.C.
- o POSTS 6" CAST IN PLACE TO 2' DEPTH