


JOIST/POST DETAIL

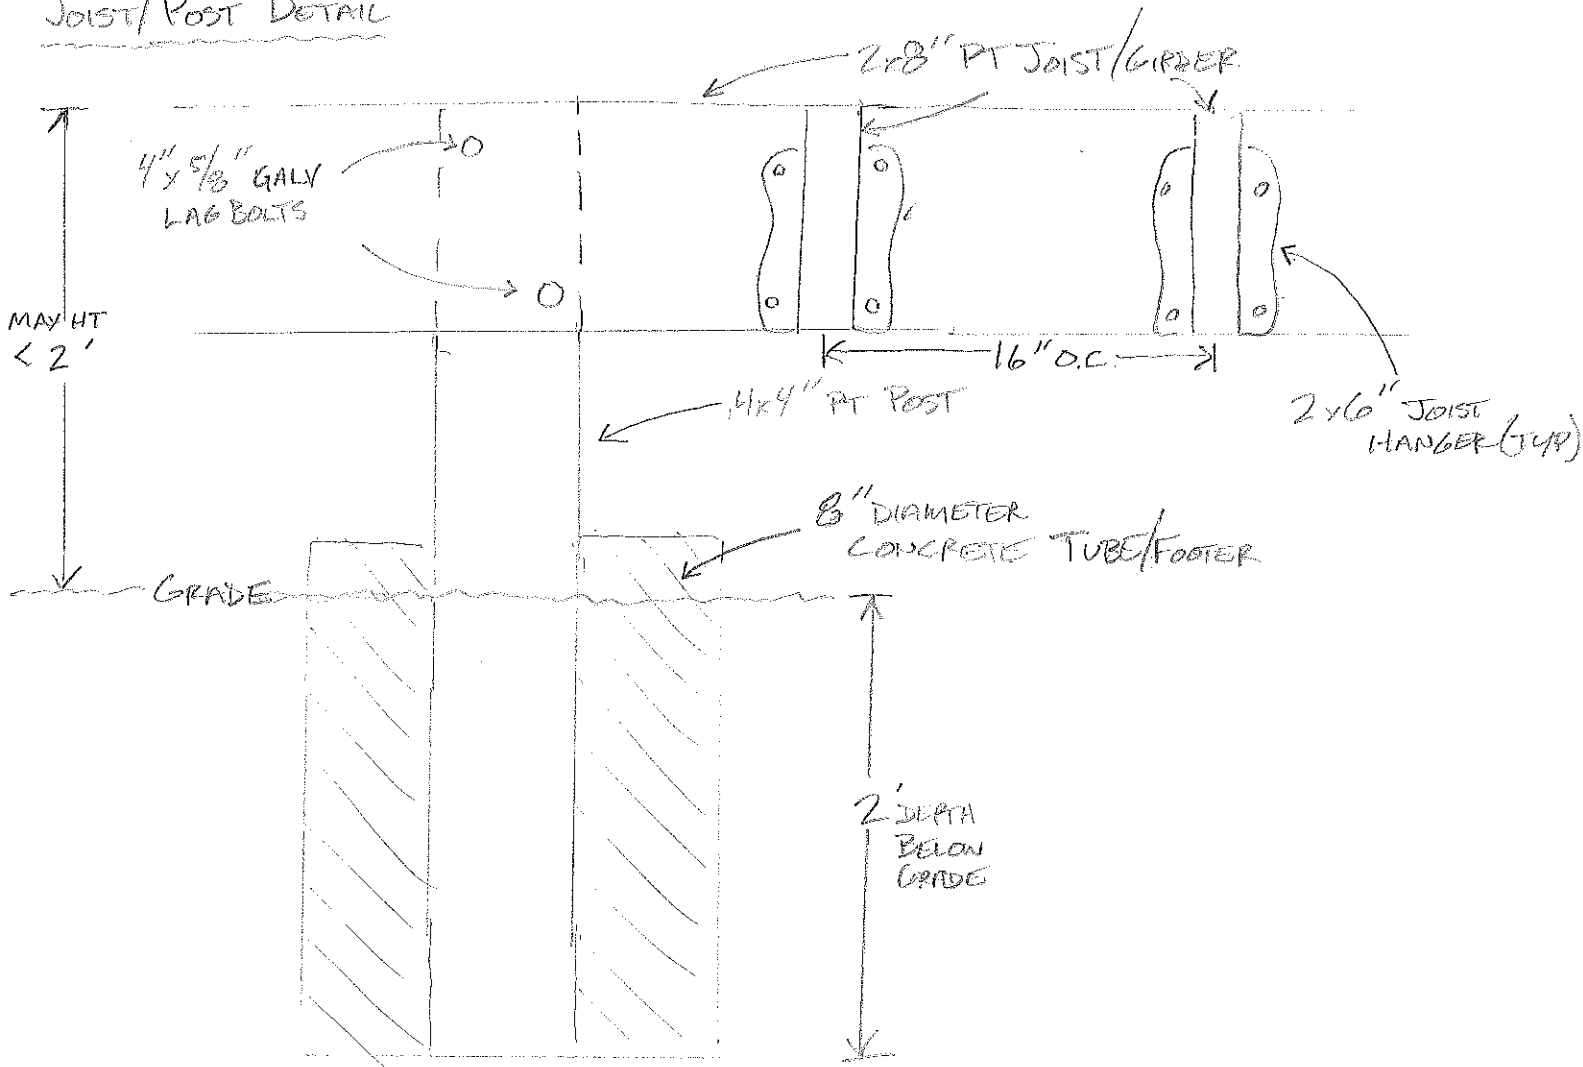

→ DECKING 5/4" x 6" CEDAR

→ JOIST SIZE 2" x 8" PRESSURE TREATED PINE

→ FREE STANDING - NO ATTACHMENT TO EXISTING BUILDING

TODD MICHAELIS
191 CLINTON
135-691