



McKinney  
156 HARTLEY ST  
Portland 04103

R5 zone

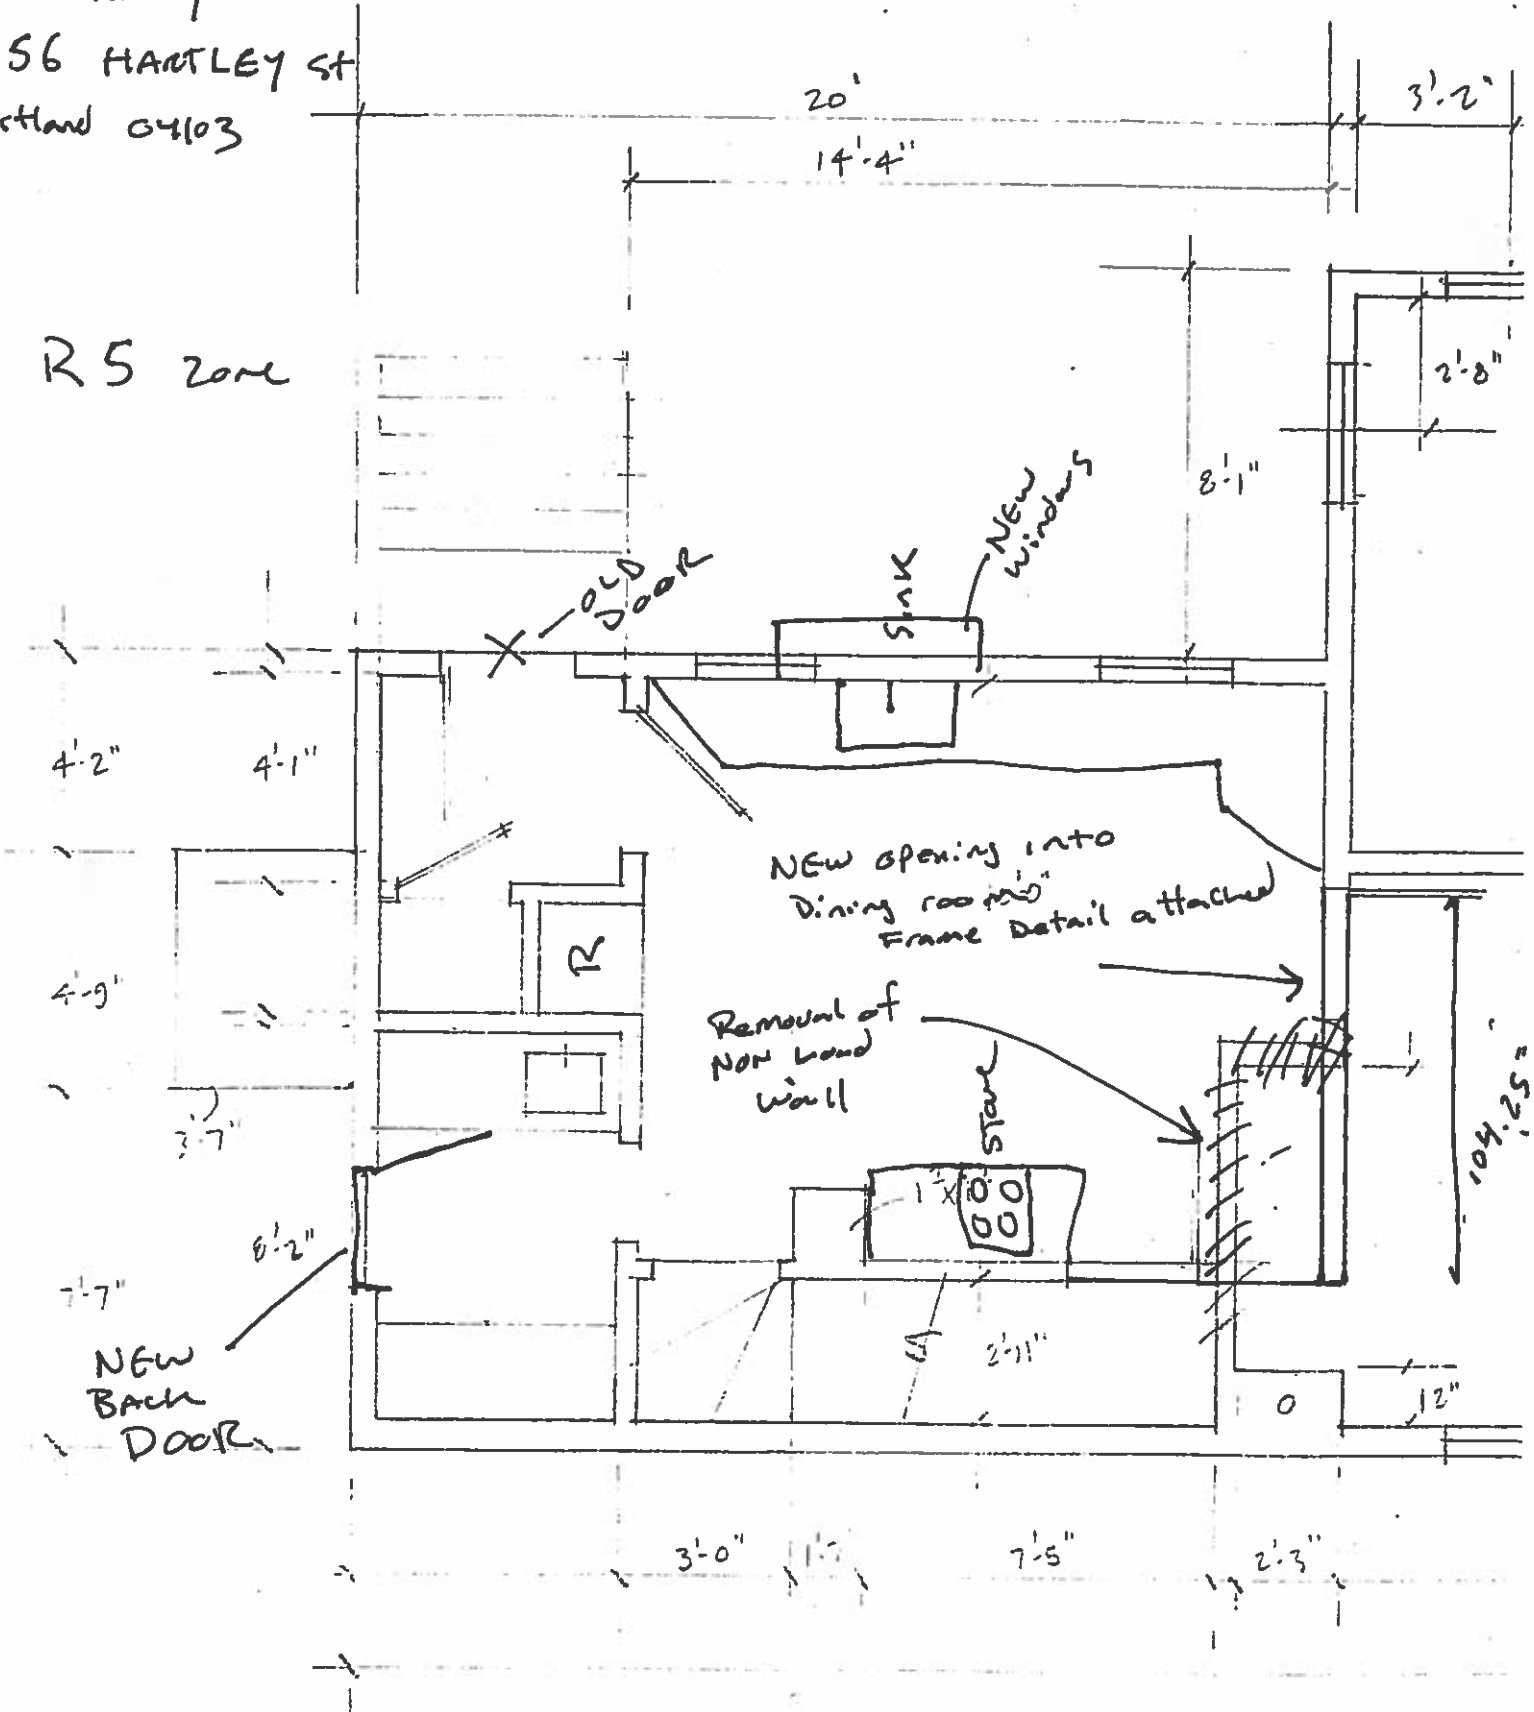



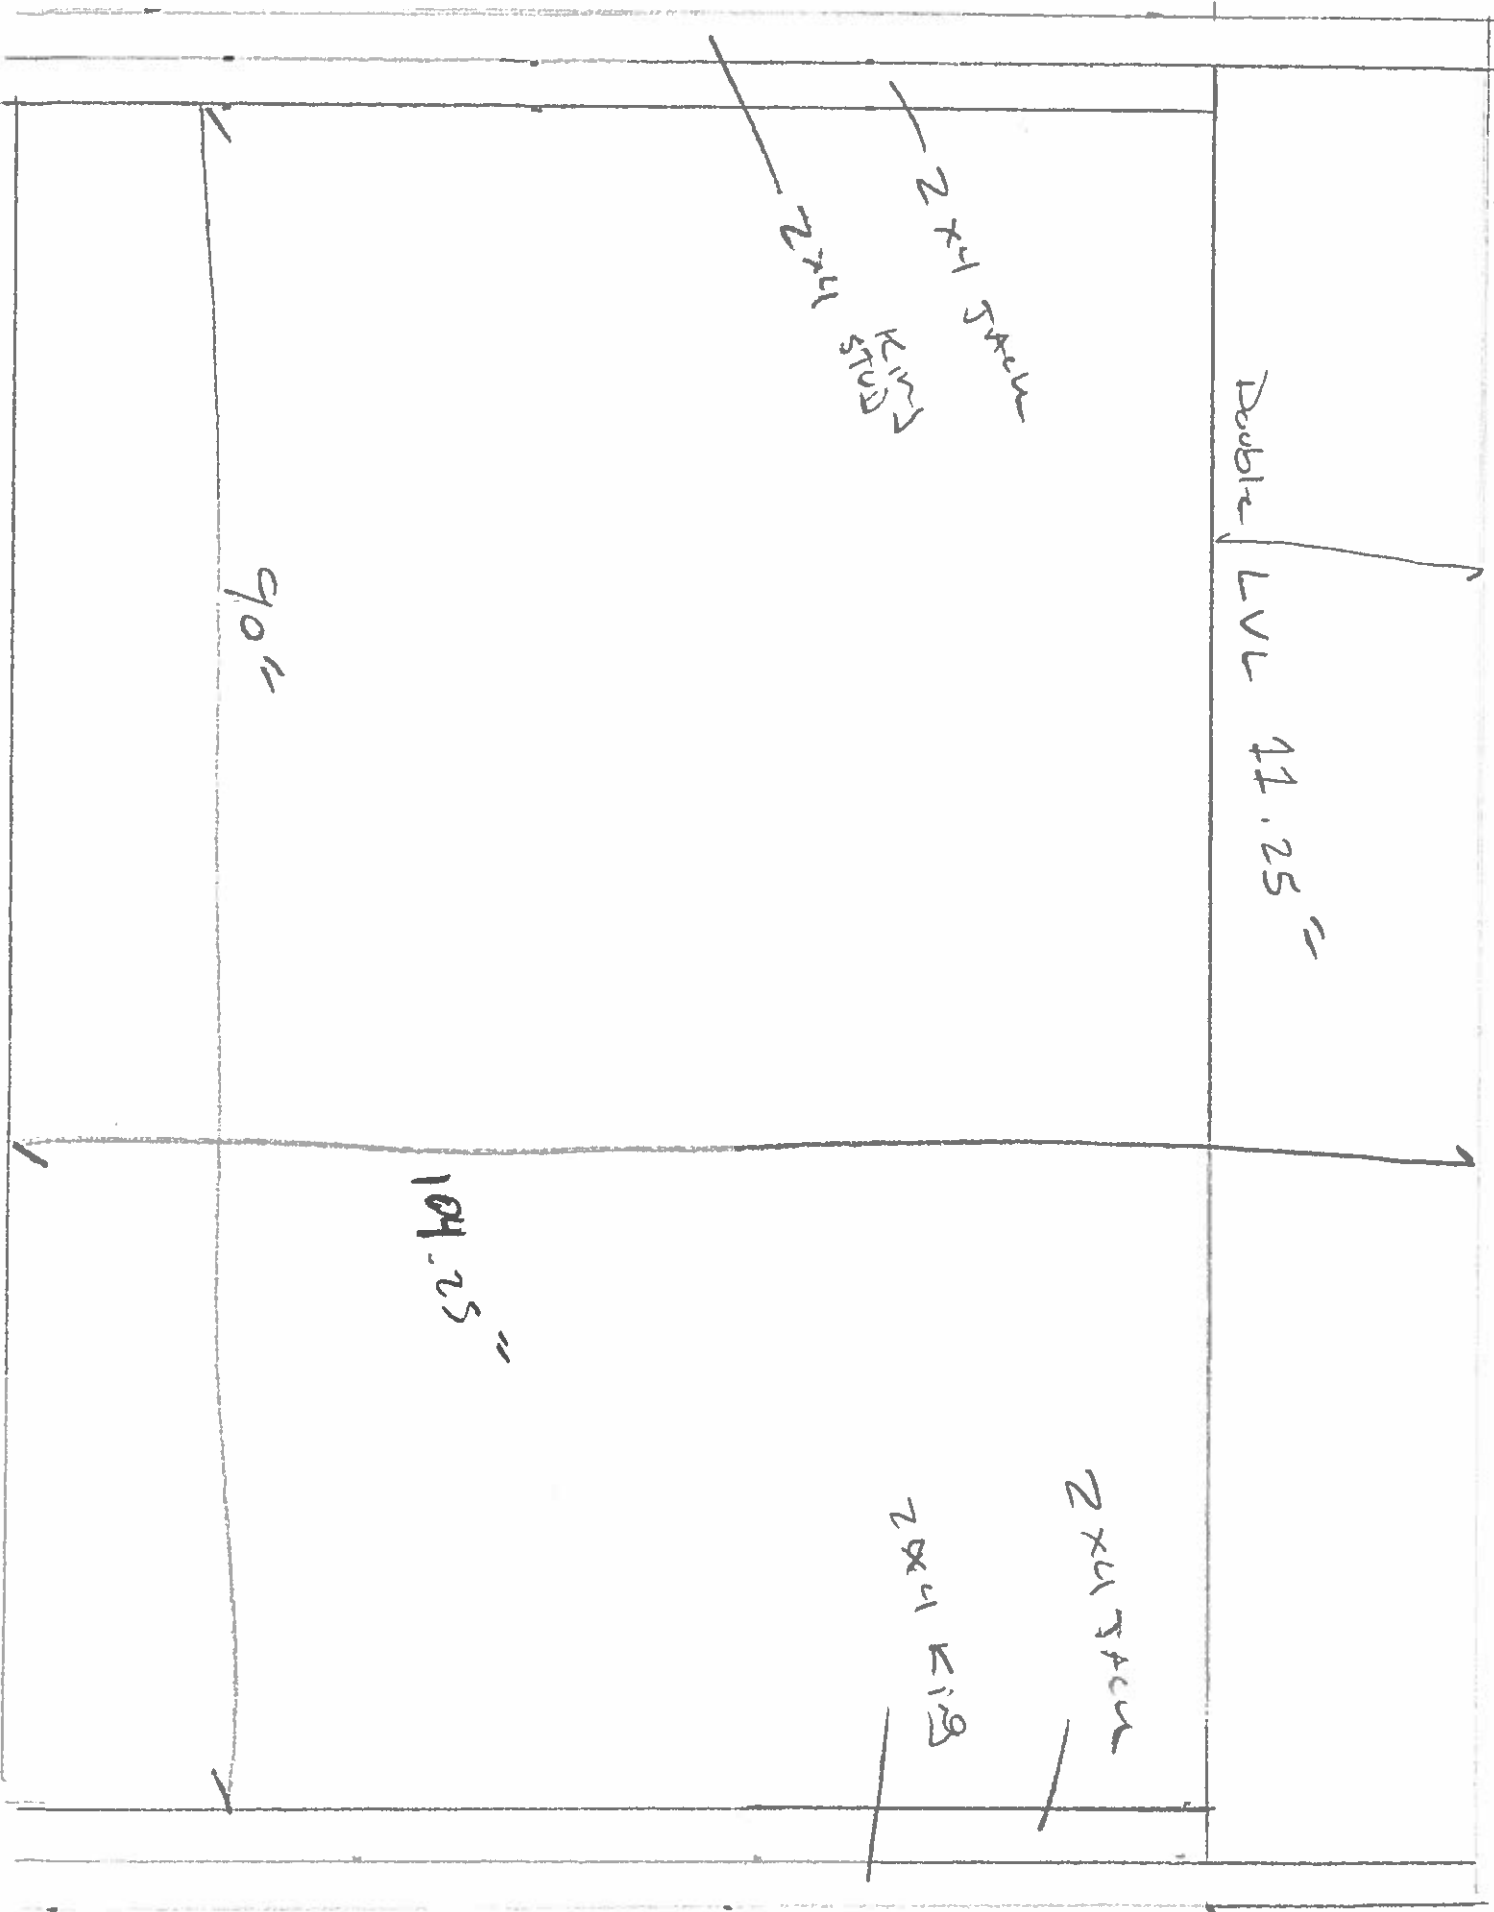

Double LVL 11.25"

90"

104.25"

2x4 King Studs

2x4 King